
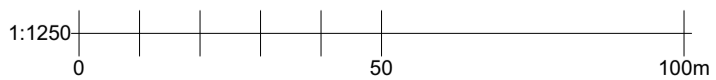


Issue Status			
Listed Building			
This drawing is copyright. Only figured dimensions to be worked to.			
Revision	Drawn	Check	Date
B	Showing red and blue line	SM	FIH 08.04.24
A	Showing red line	SM	FIH 08.04.24
-	Listed Building Application	SM	FIH 08.04.24

Key

- Location Plans
- Application site
- Other land owned by the applicant

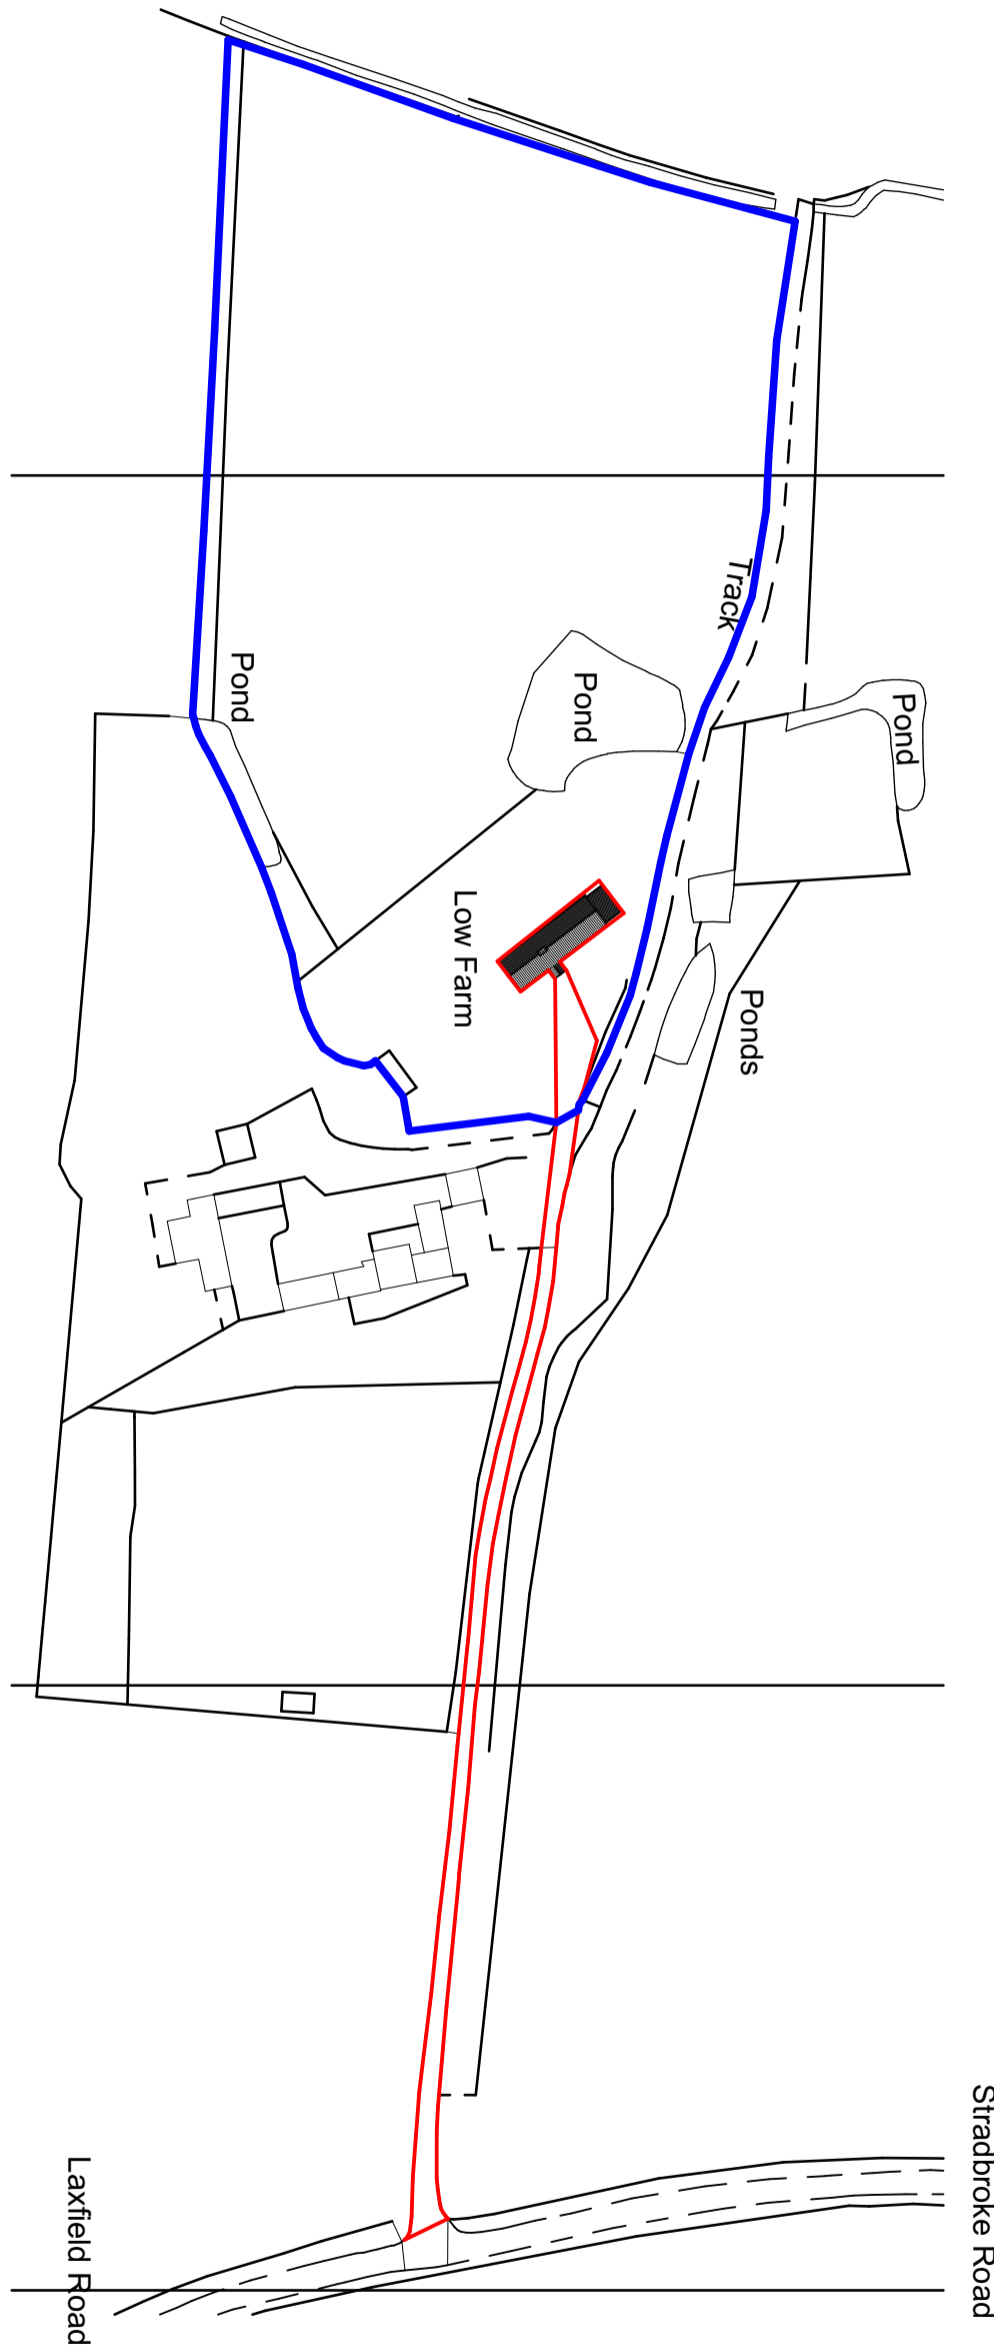

Map data shown may contain Ordnance Survey © products supplied by Pear Technology Services Ltd;
© Crown Copyright and database rights from date shown above Ordnance Survey © licence number 100005264

client		
Mr Howard		
project		
Low Farm Fressingfield Road, Stradbroke IP21 5NJ		
drawing		
Location Plan		
date	scale	@ A3
02.04.24	1:1250	
drawn	check	
SM	FIH	

BROWN & CO
ARCHITECTURE + PLANNING
www.brown-co.com

Norwich 01603 629871 Humber 01482 421234
St Neots 01480 213811 Lincoln 01522 457800
Brown & Co Registered Office: The Atrium, St. George's Street, Norwich, Norfolk, NR3 1AB
Registration no: OC302092 Registered in England & Wales

24	054321	0001	B
----	--------	------	---