



Issue Status			
Listed Building Application			
This drawing is copyright. Only figured dimensions to be worked to.			
Revision	Drawn	Check	Date
- Listed Building Application	SM	FIH	08/04/24

Key


- - - - - Demolition
- _ _ _ _ _ Proposed

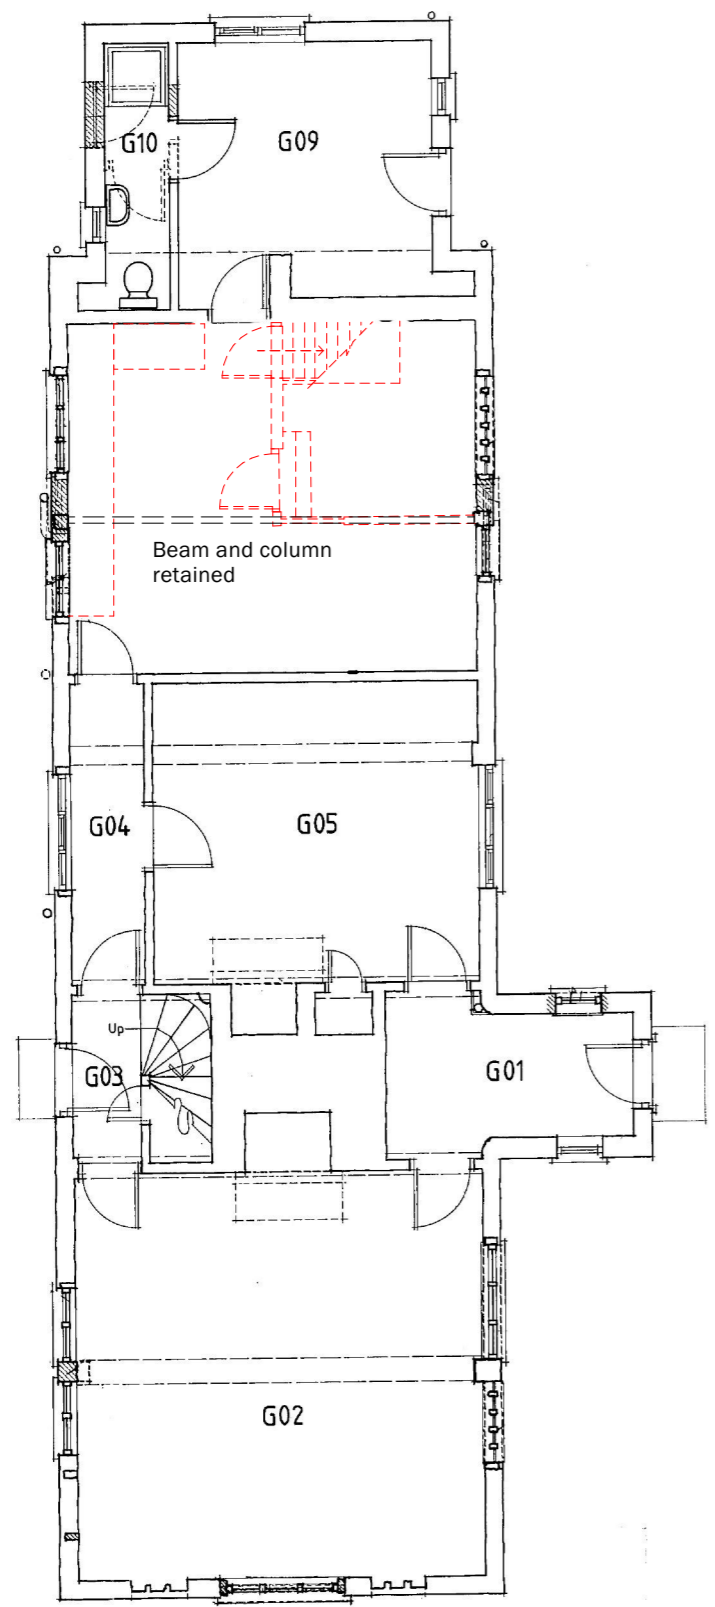

**Existing
Ground Floor Plan
showing Demolition**

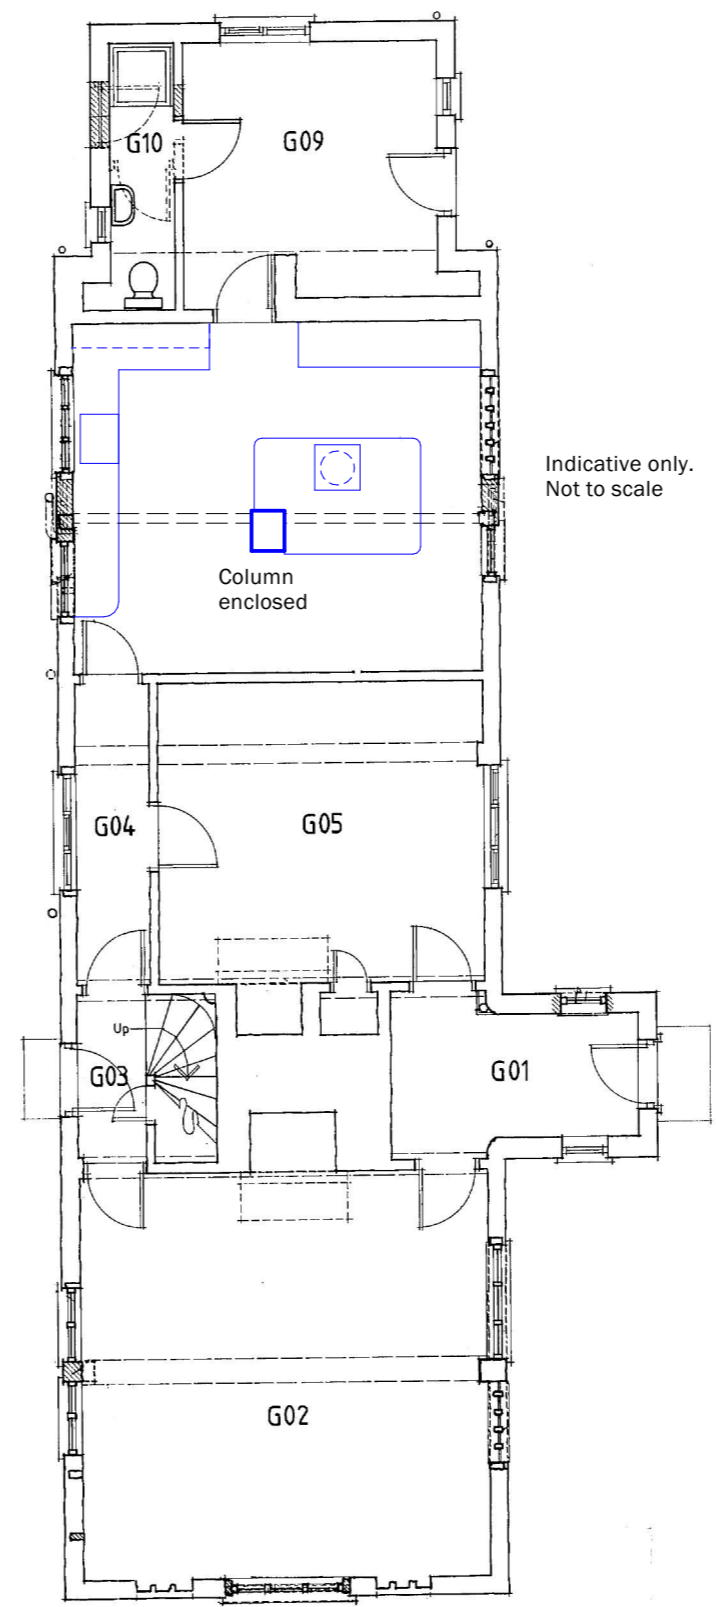

**Proposed
Ground Floor Plan**

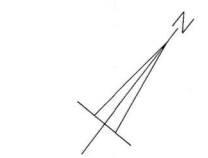

client		
Mr Howard		
project		
Low Farm Fressingfield Road, Stradbroke IP21 5NJ		
drawing		
Ex. GF Plan showing demolitions & Pro. GF Plan		
date	scale	@ A3
March 2024	NTS	
drawn	check	
SM	FIH	

BROWN & CO
ARCHITECTURE + PLANNING
www.brown-co.com

Norwich 01603 629871 Humber 01482 421234
St Neots 01480 213811 Lincoln 01522 457800
Brown & Co Registered Office: The Atrium, St. George's Street, Norwich, Norfolk, NR3 1AB
Registration no: OC302092 Registered in England & Wales