
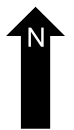
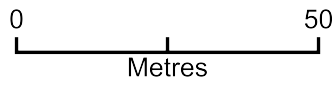


Thurston Place

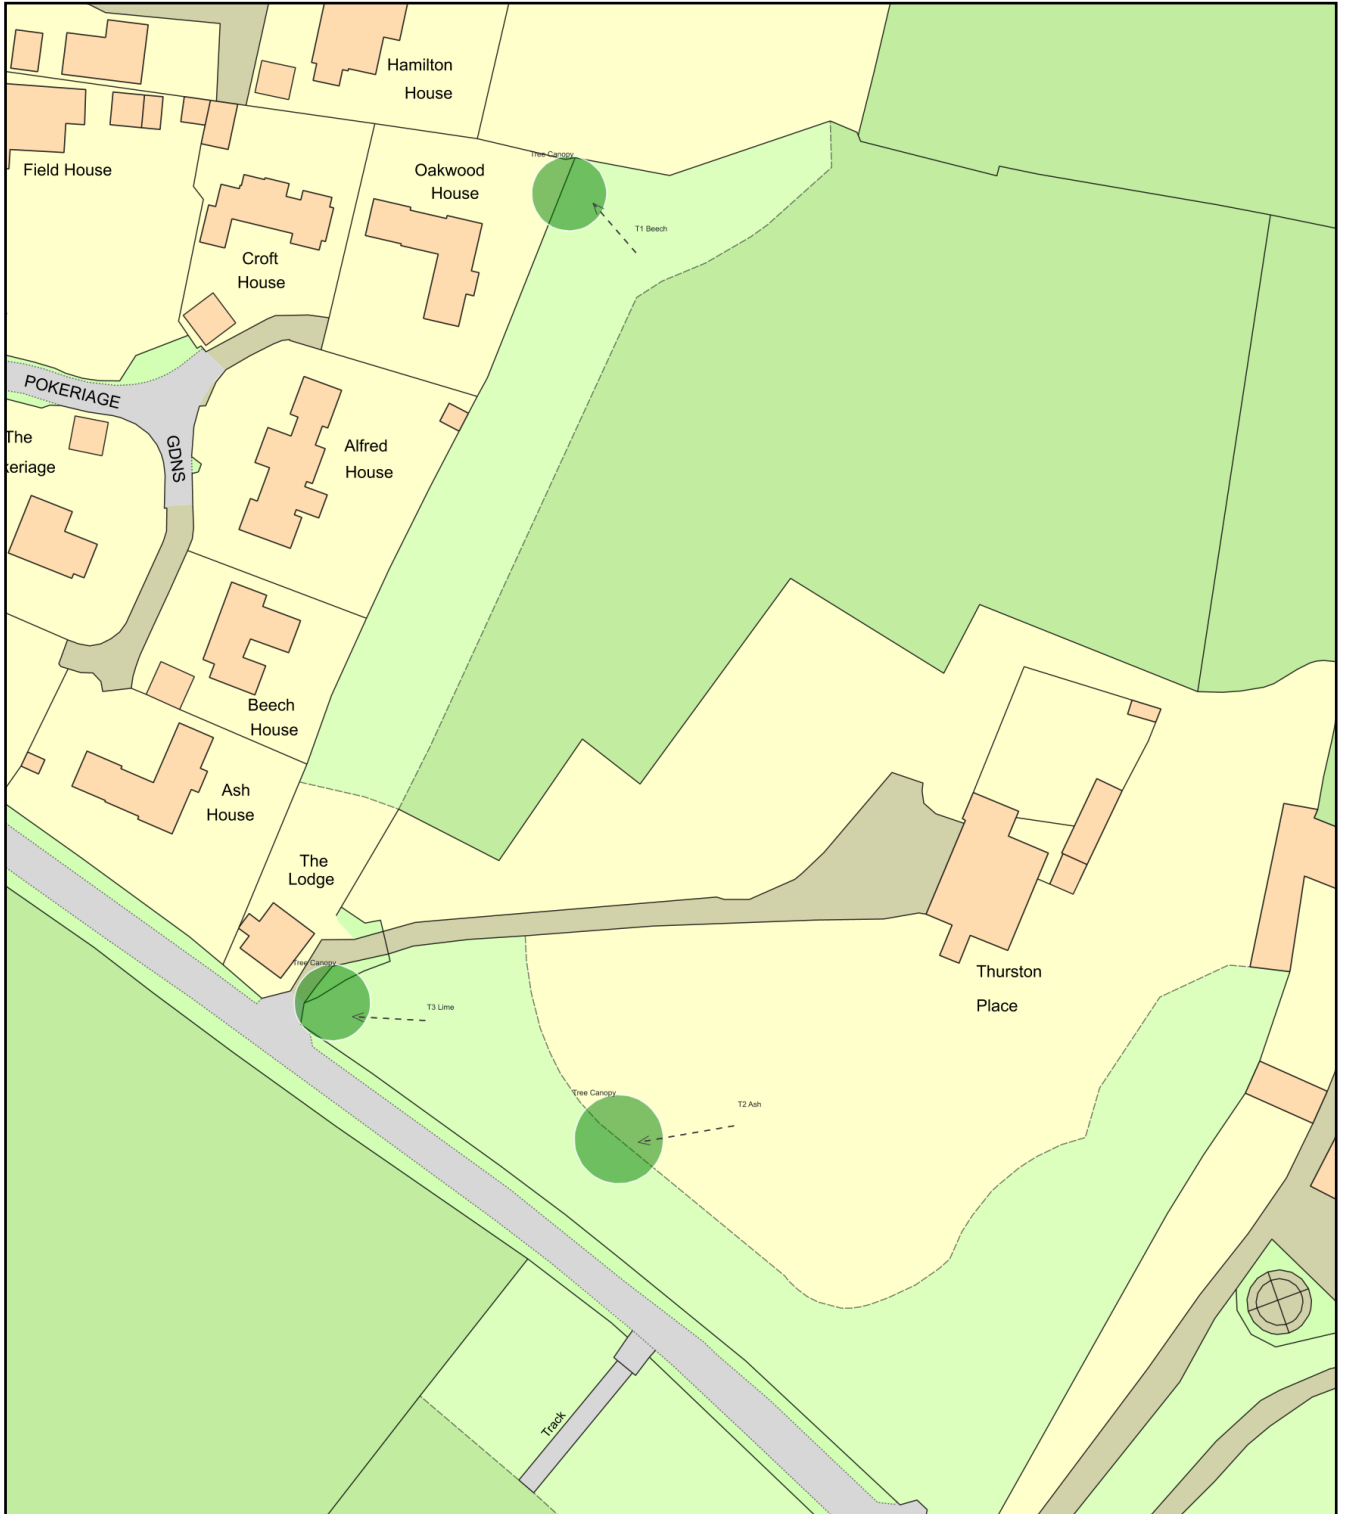

Plan Produced for: **Stuart Baker**

Date Produced: 08 Apr 2024

Plan Reference Number: TQRQM24099093041803

Scale: 1:1250 @ A4