

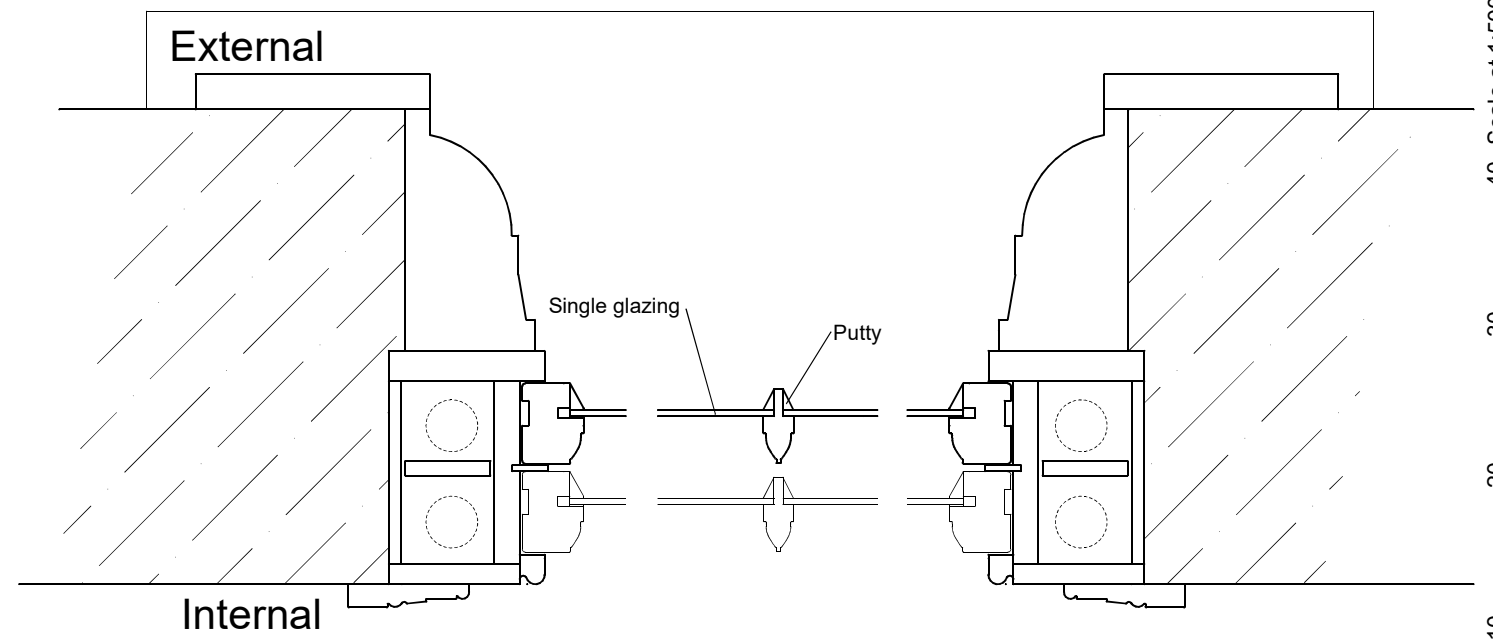


VERTICAL SECTION SCALE 1:5

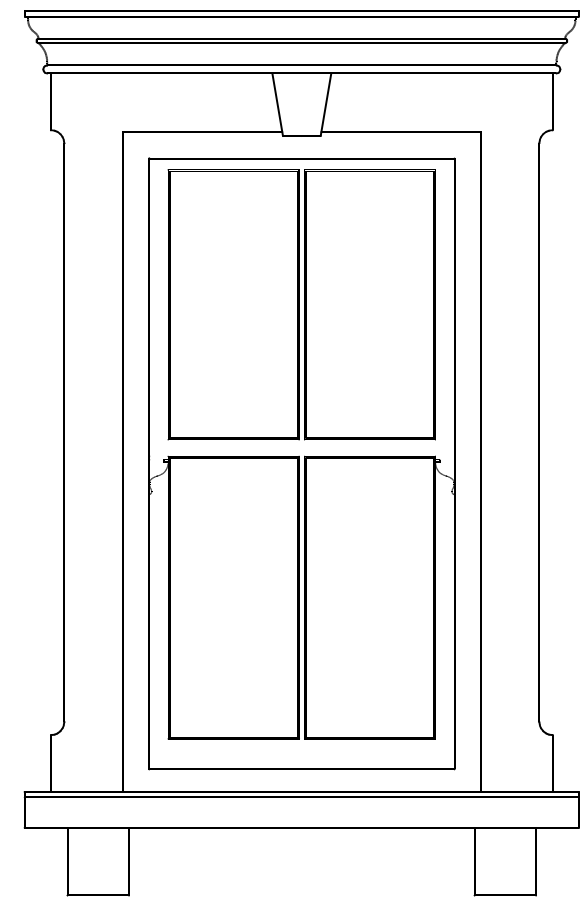

HORIZONTAL SECTION SCALE 1:5

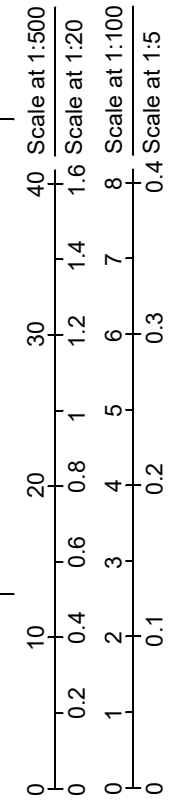

FRONT WINDOW SCALE 1:20

Title: Front window to be replaced
Drawing No: 3845/07
Revision:
Drawn by: Phil. P.
Date: March 2024
Scale: 1:20 & 1:5 at A3

**Palfrey Design Ltd**  
 Shady Orchard, Sunnyhill, Ottery St Mary, EX11 1DZ  
 Tel: 01404 812994 Mob: 07525 926 269 Email: phil@palfrey-design.co.uk