


Site Layout Plan – Rev 1

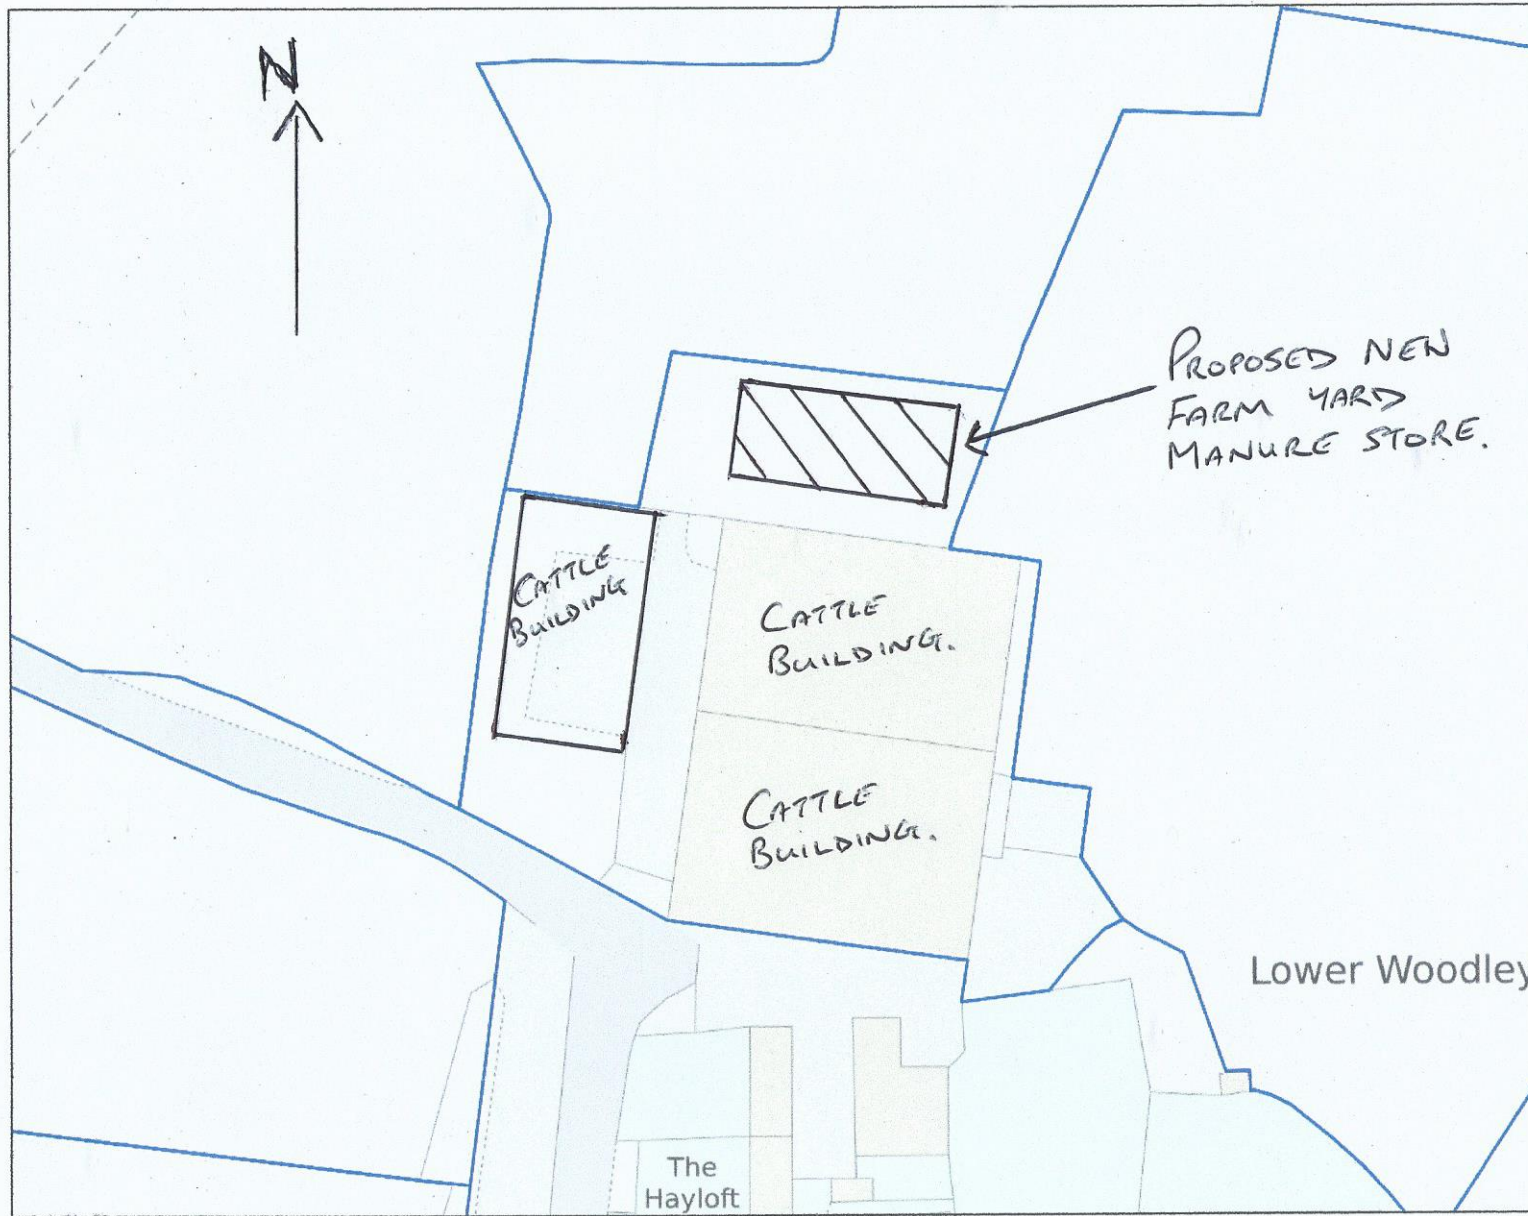

Scale 1:1000 @ A4

50 Metres 