
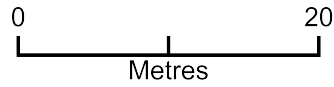


April Cottage Block Plan

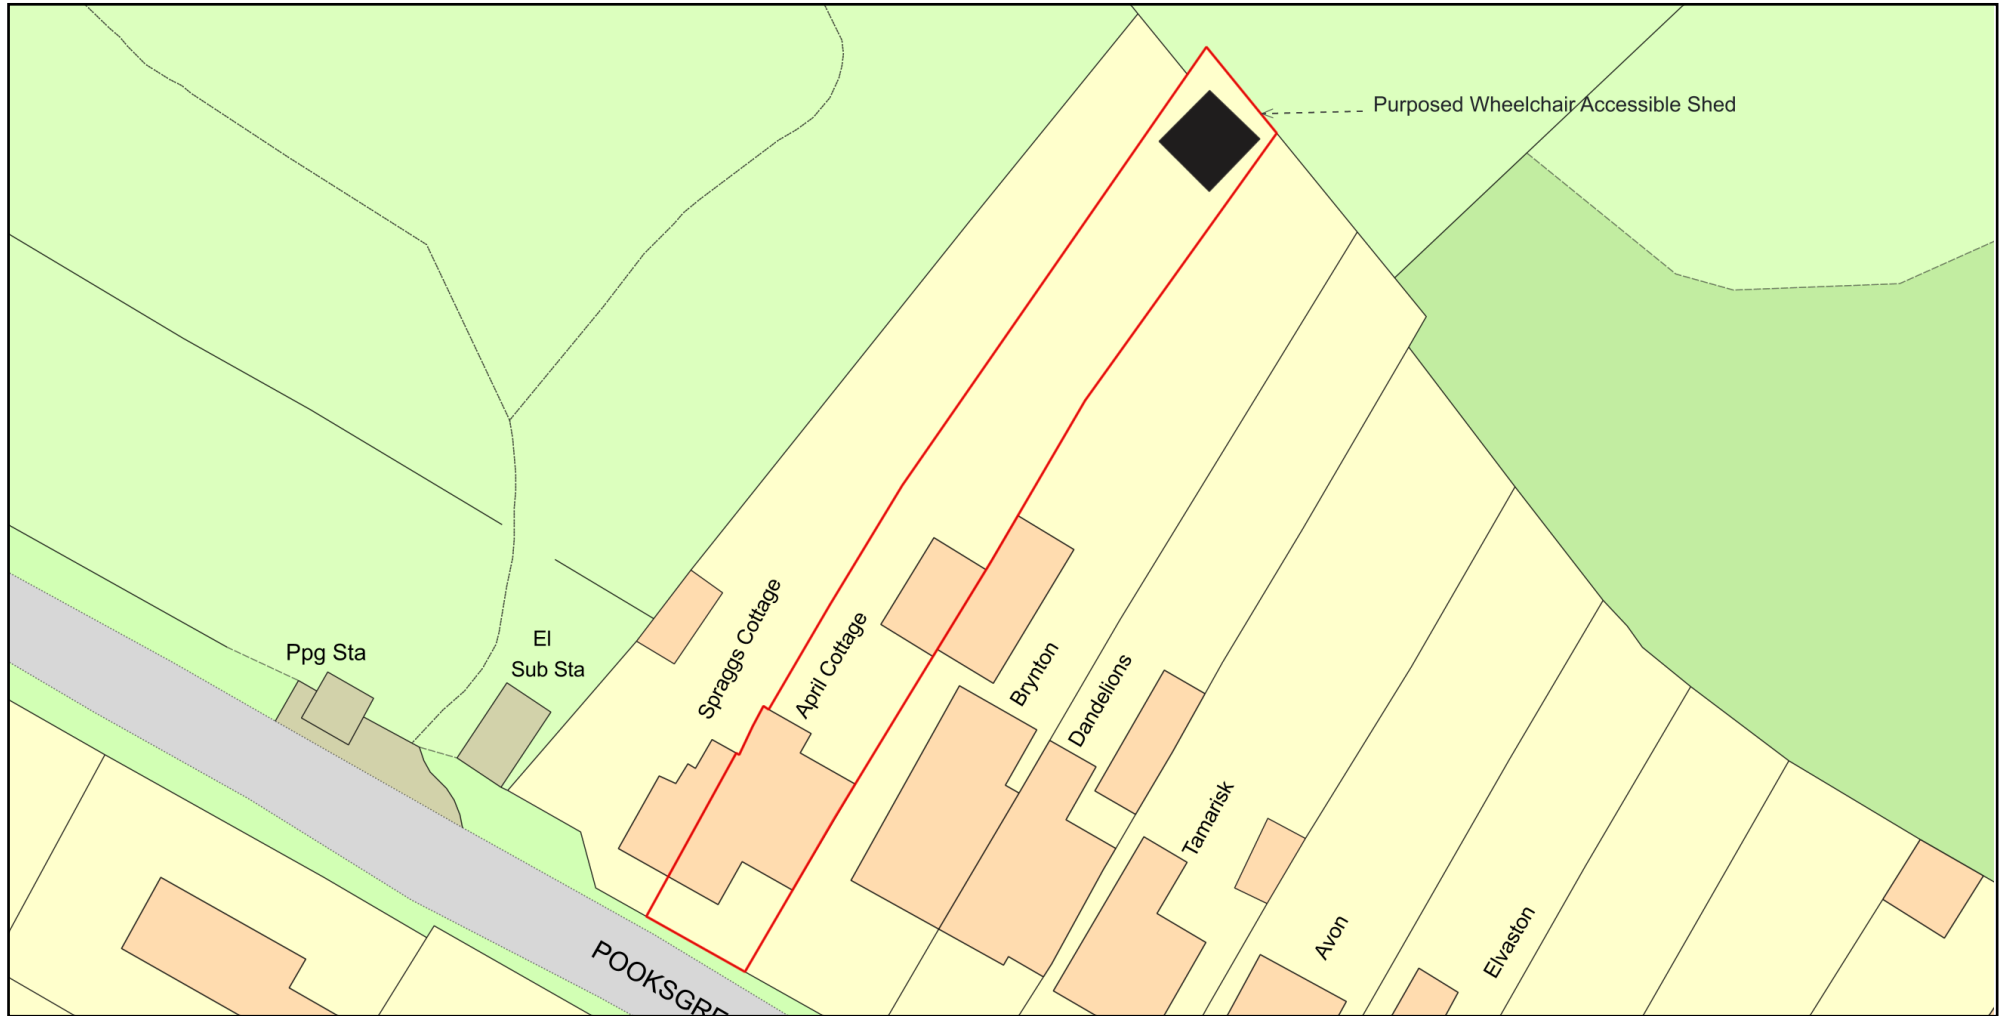

Plan Produced for: Matthew Edwards

Date Produced: 24 Mar 2024

Plan Reference Number: TQRQM24084064922063

Scale: 1:500 @ A4

© Crown copyright and database rights 2023 OS 100042766