


Notes:

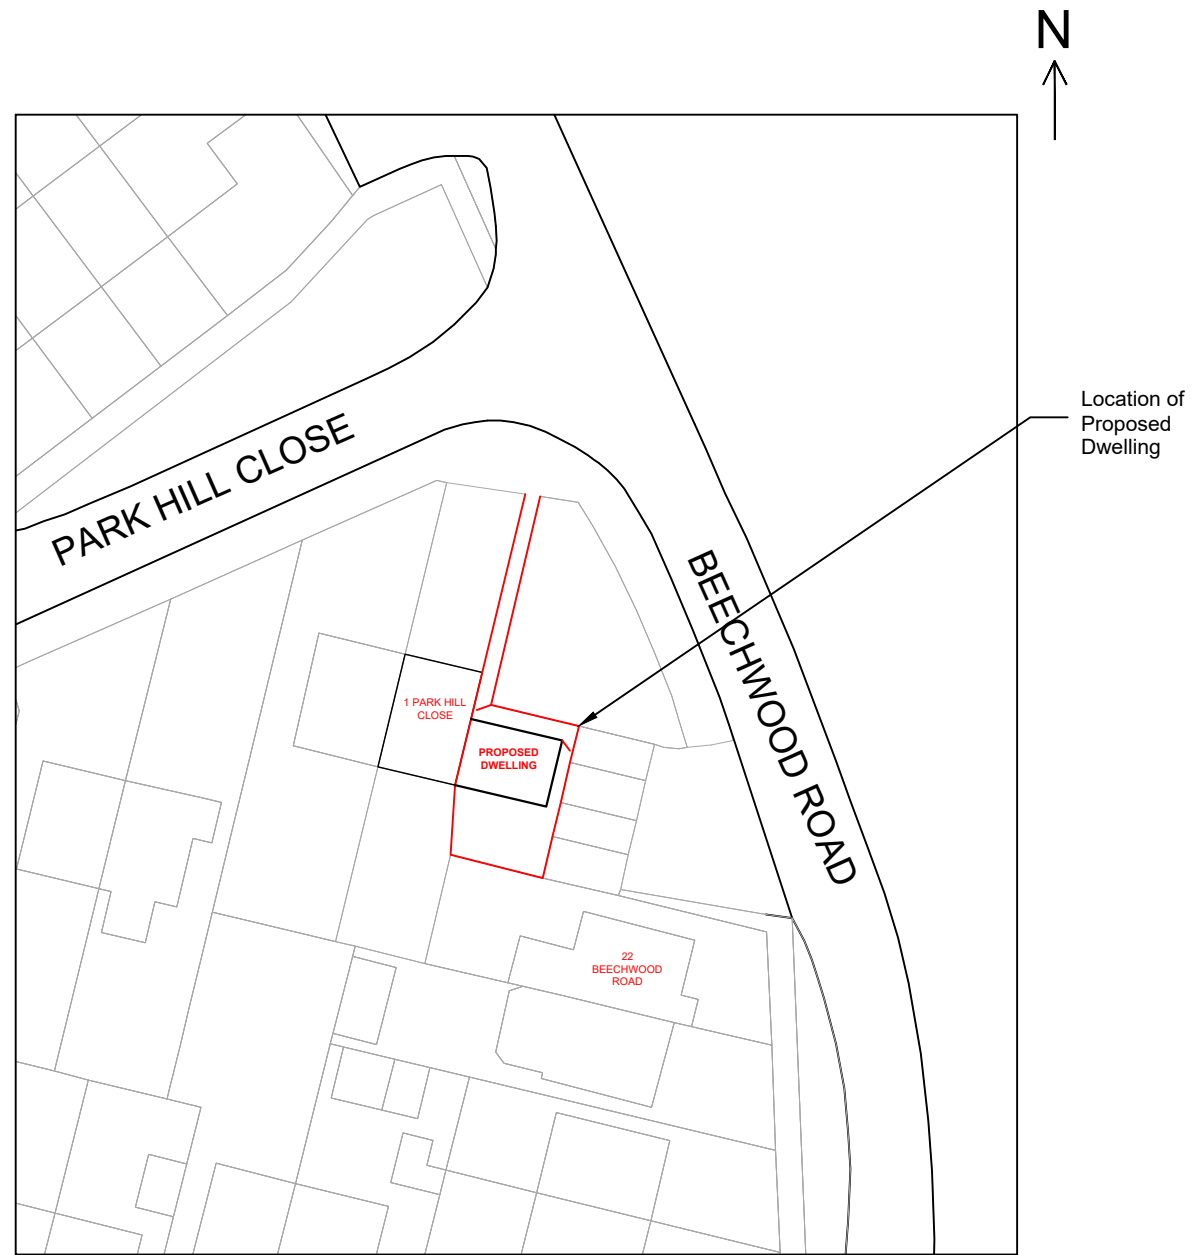

**PROPOSED GENERAL ARRANGEMENT**  
**SCALE 1:500**

REV:	DESCRIPTION:	BY:	DATE:
STATUS: PLANNING			

**TR-CAD** CAD SERVICE  
**Taylor Robinson CAD**  
TRCADSERVICE@gmail.com  
Mob: +44 7787 118875  
www.TRCAD.com

CLIENT: Tamsin Courtney-Coles  
Joanne King

TITLE: PROPOSED NEW DWELLING  
TO THE SIDE OF 1 PARKHILL CLOSE

SITE: 1 PARKHILL CLOSE

DRAWING TITLE: GENERAL ARRANGEMENT

SCALE AT A3: 1:500 (A3)	DATE: 09/03/2024	DRAWN: TR	CHECKED:
PROJECT NO:	DRAWING NO: PH 005	REVISION: 03	