
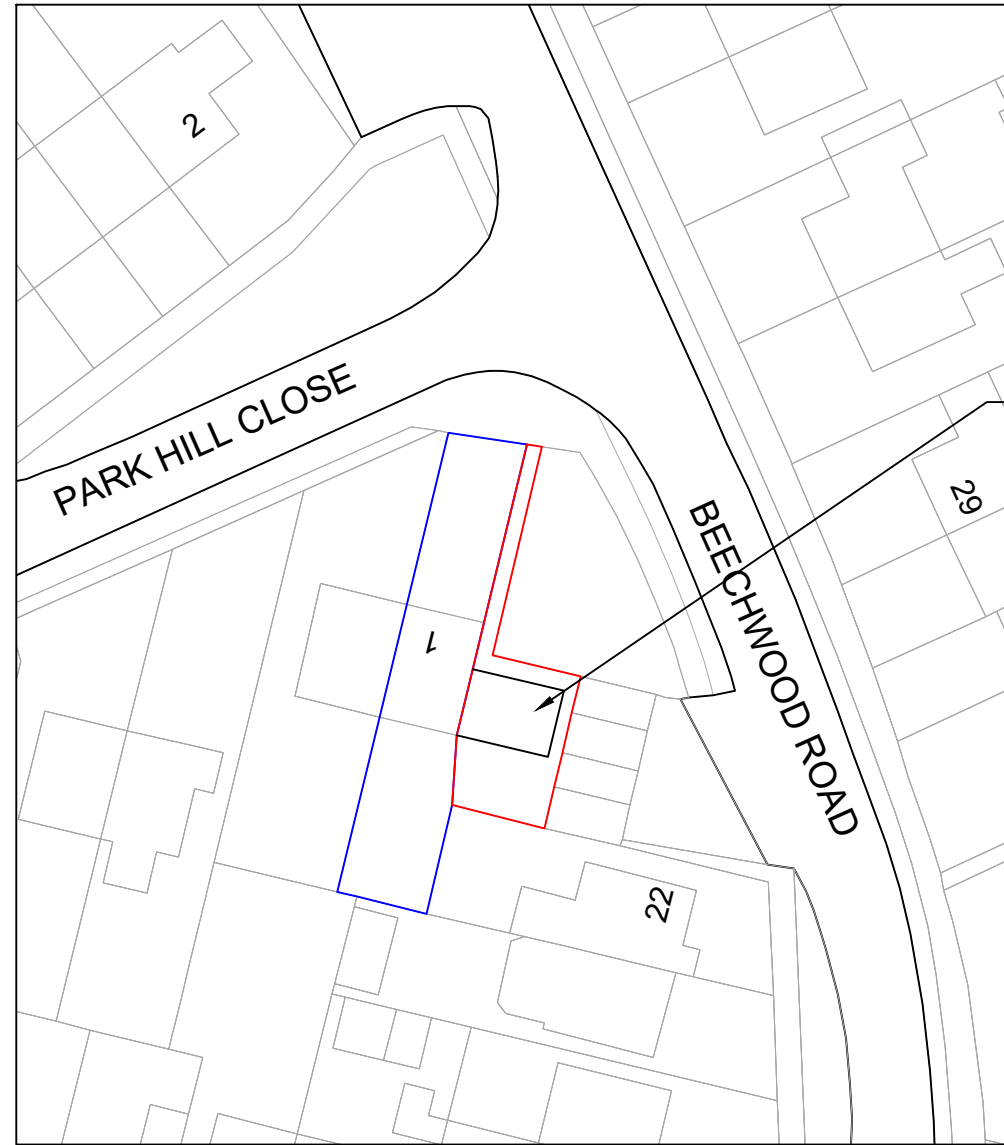


Notes:

Total plot area = 252.8m²

New plot area = 79.2m²

Location of Proposed Dwelling

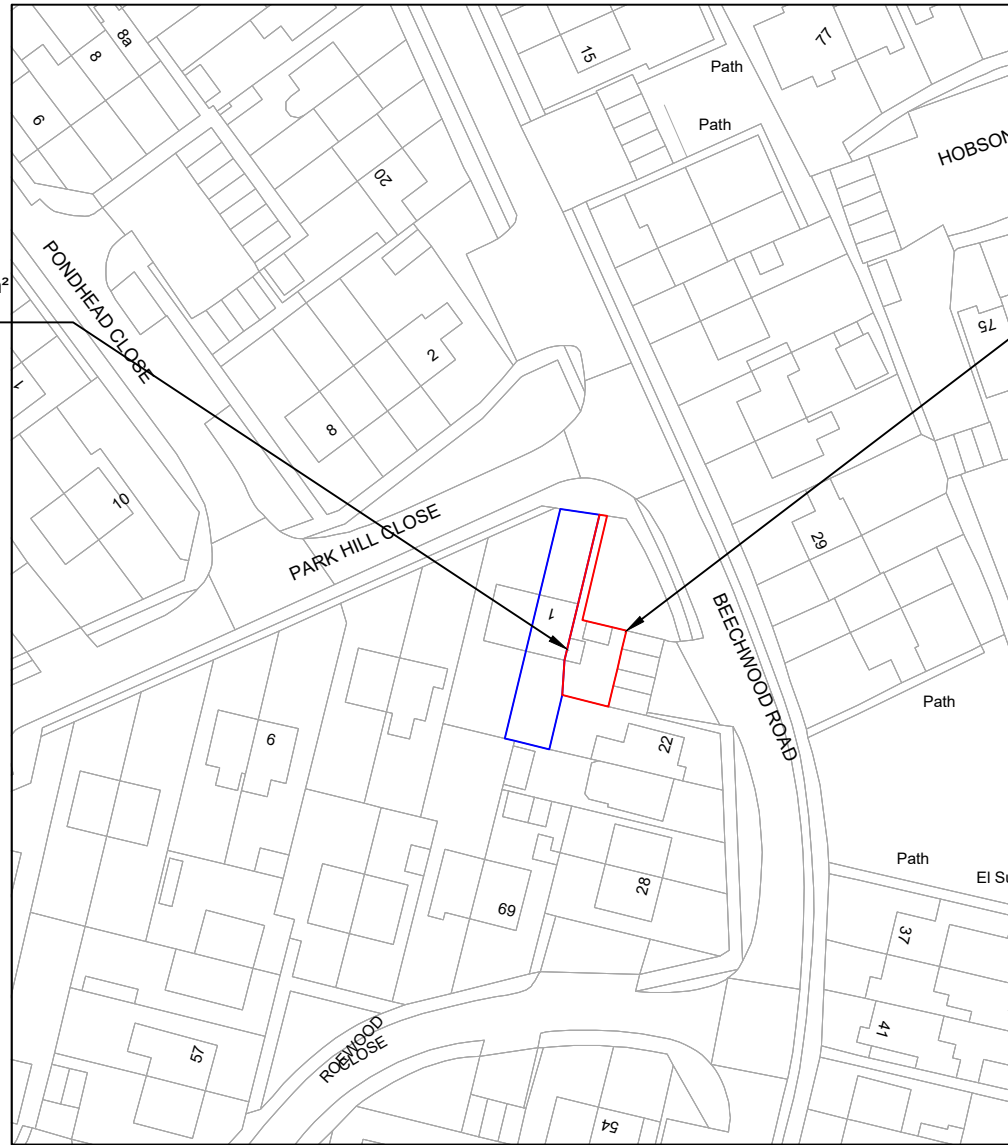

ReQuestAPI
 Map Number: TORQM22171150350745
 Title: 1 PARKHILL CLOSE
 Map Produced for: Tamsin Courtney-Coles
 © Crown Copyright and Database Right 2022 OS 10004766
 Project ID:
 Date of Production: 20-09-2022
 1 hour subscription from 20-09-2022 for 1 workstation.



LOCATION PLAN
SCALE 1:1000



PROPOSED BLOCK PLAN
SCALE 1:500

REV:	DESCRIPTION:	BY:	DATE:
STATUS: PLANNING			

TR-CAD CAD SERVICE
Taylor Robinson CAD
 TRCADSERVICE@gmail.com
 Mob: +44 7787 118875
 www.TRCAD.com

CLIENT: Tamsin Courtney-Coles
Joanne King

TITLE: PROPOSED NEW DWELLING
TO THE SIDE OF 1 PARKHILL CLOSE

SITE: 1 PARKHILL CLOSE

DRAWING TITLE: LOCATION AND BLOCK PLAN

SCALE AT A3: VARIES (A3)	DATE: 09/03/2024	DRAWN: TR	CHECKED:
PROJECT NO:	DRAWING NO: PH 001	REVISION: 04	