
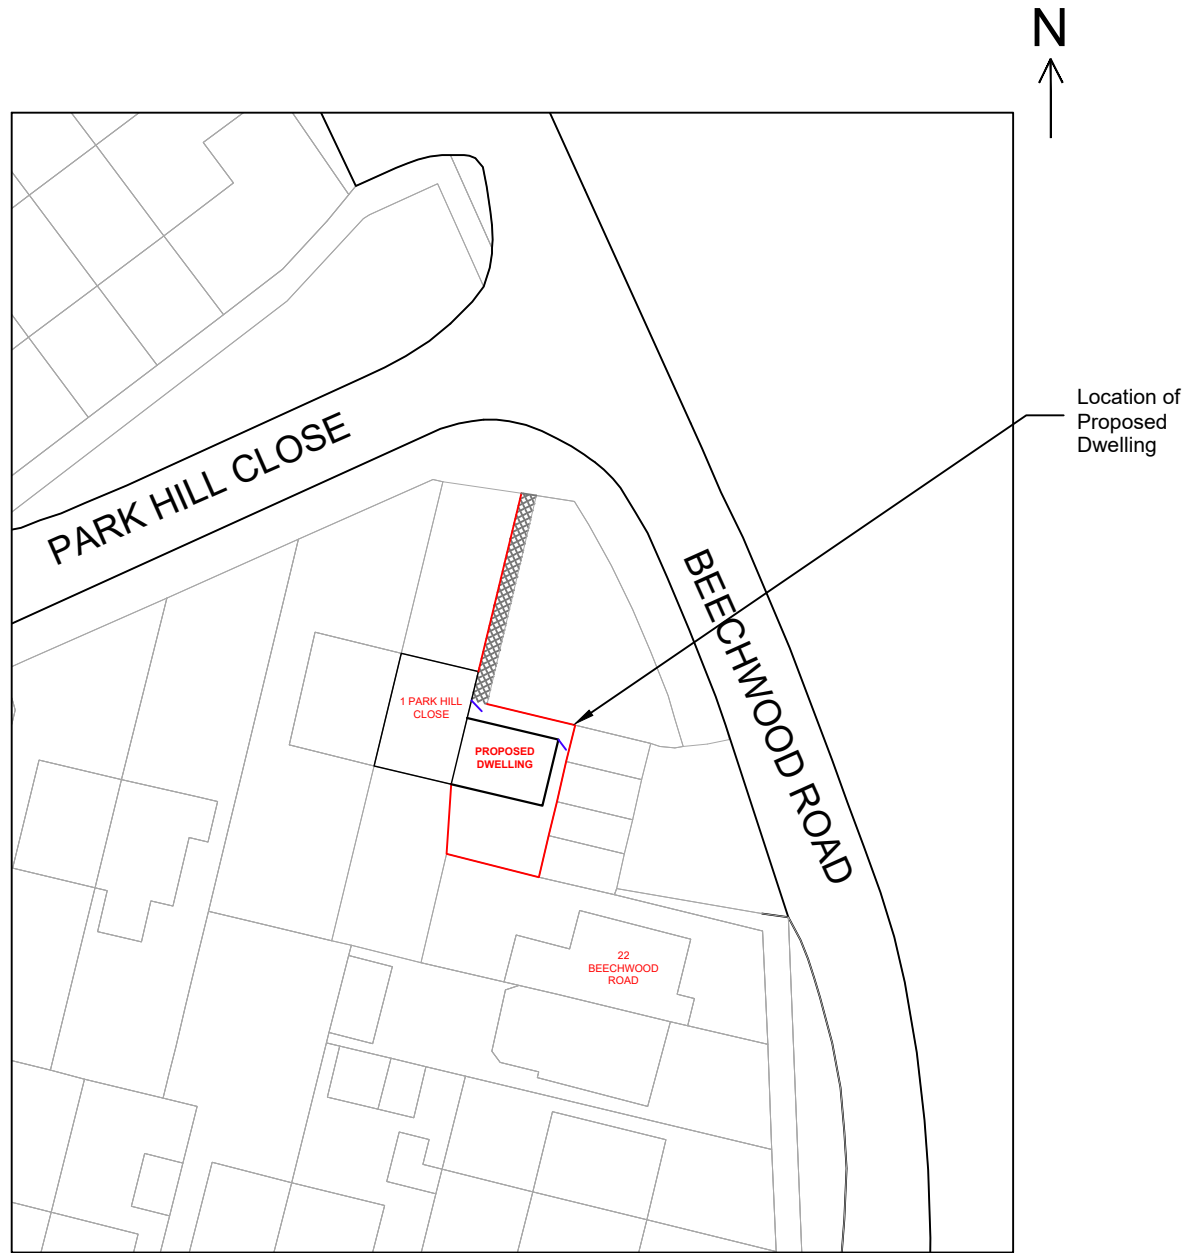


Notes:

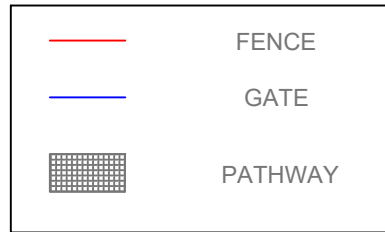

PROPOSED GENERAL ARRANGEMENT
SCALE 1:500

REV:	DESCRIPTION:	BY:	DATE:
STATUS:		PLANNING	

TR-CAD Taylor Robinson CAD
CAD SERVICE TRCADSERVICE@gmail.com
Mob: +44 7787 118875
www.TRCAD.com

CLIENT: Tamsin Courtney-Coles
Joanne King

TITLE: PROPOSED NEW DWELLING
TO THE SIDE OF 1 PARKHILL CLOSE

SITE: 1 PARKHILL CLOSE

DRAWING TITLE: GENERAL ARRANGEMENT

SCALE AT A3: 1:500 (A3)	DATE: 09/03/2024	DRAWN: TR	CHECKED:
PROJECT NO:	DRAWING NO: PH 005.1	REVISION: 03	