


Harpway Lane, Sopley, Hampshire BH23 8AX

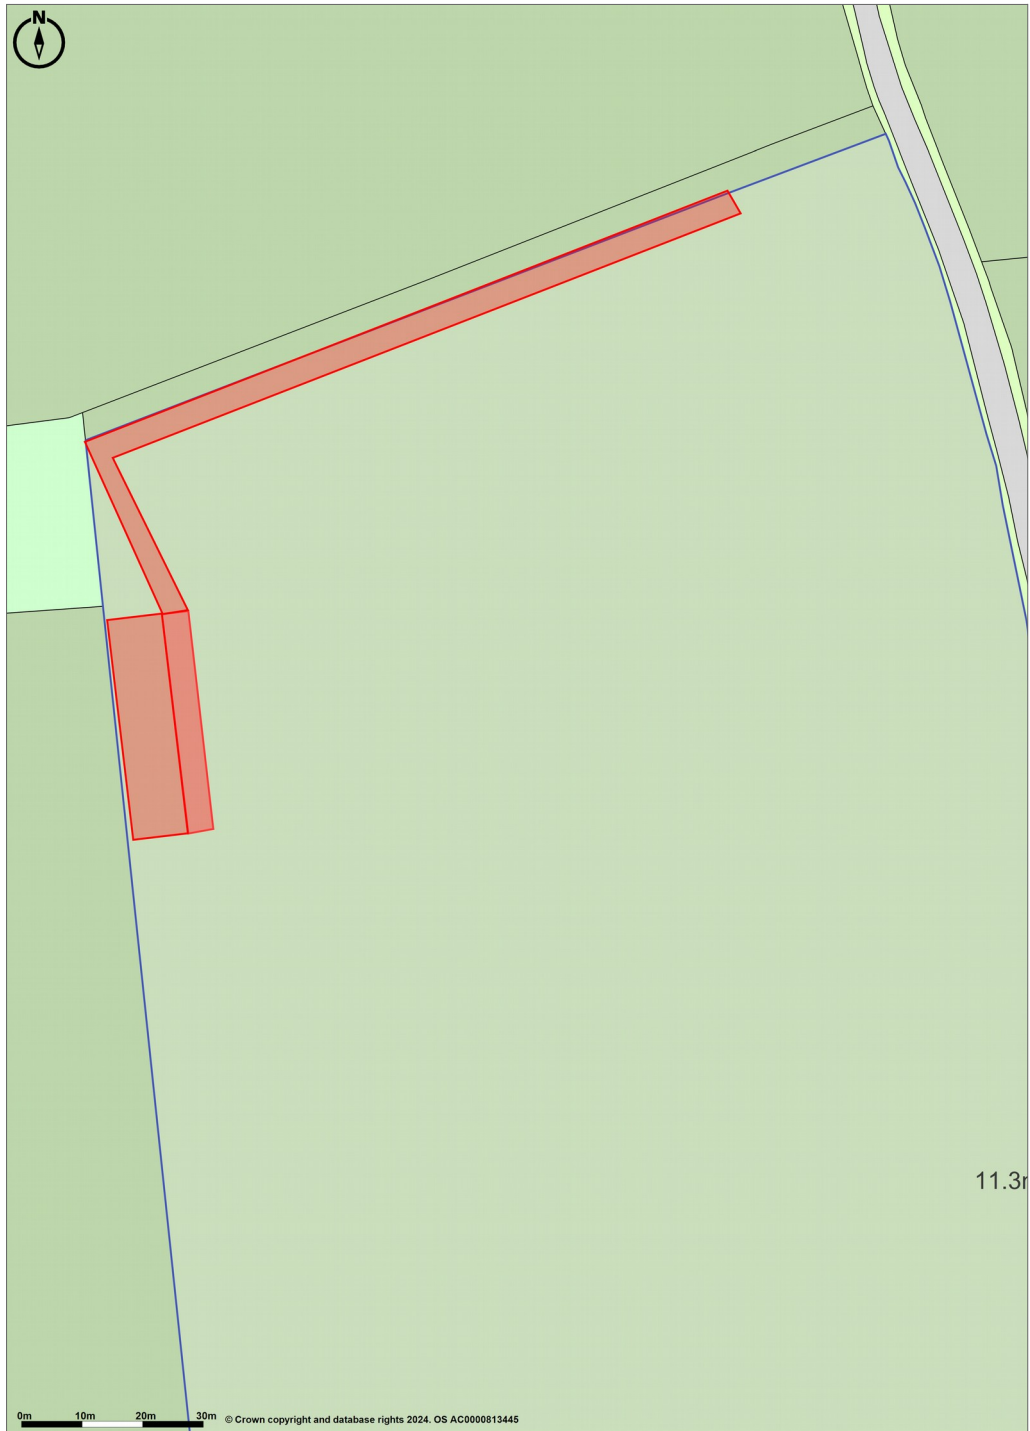

Promap © Crown Copyright and database rights 2024. OS AC0000813445
LANDMARK INFORMATION Plotted Scale - 1:1250. Paper Size – A4



Site Plan