
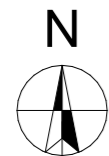


Block Plan | Scale 1:500

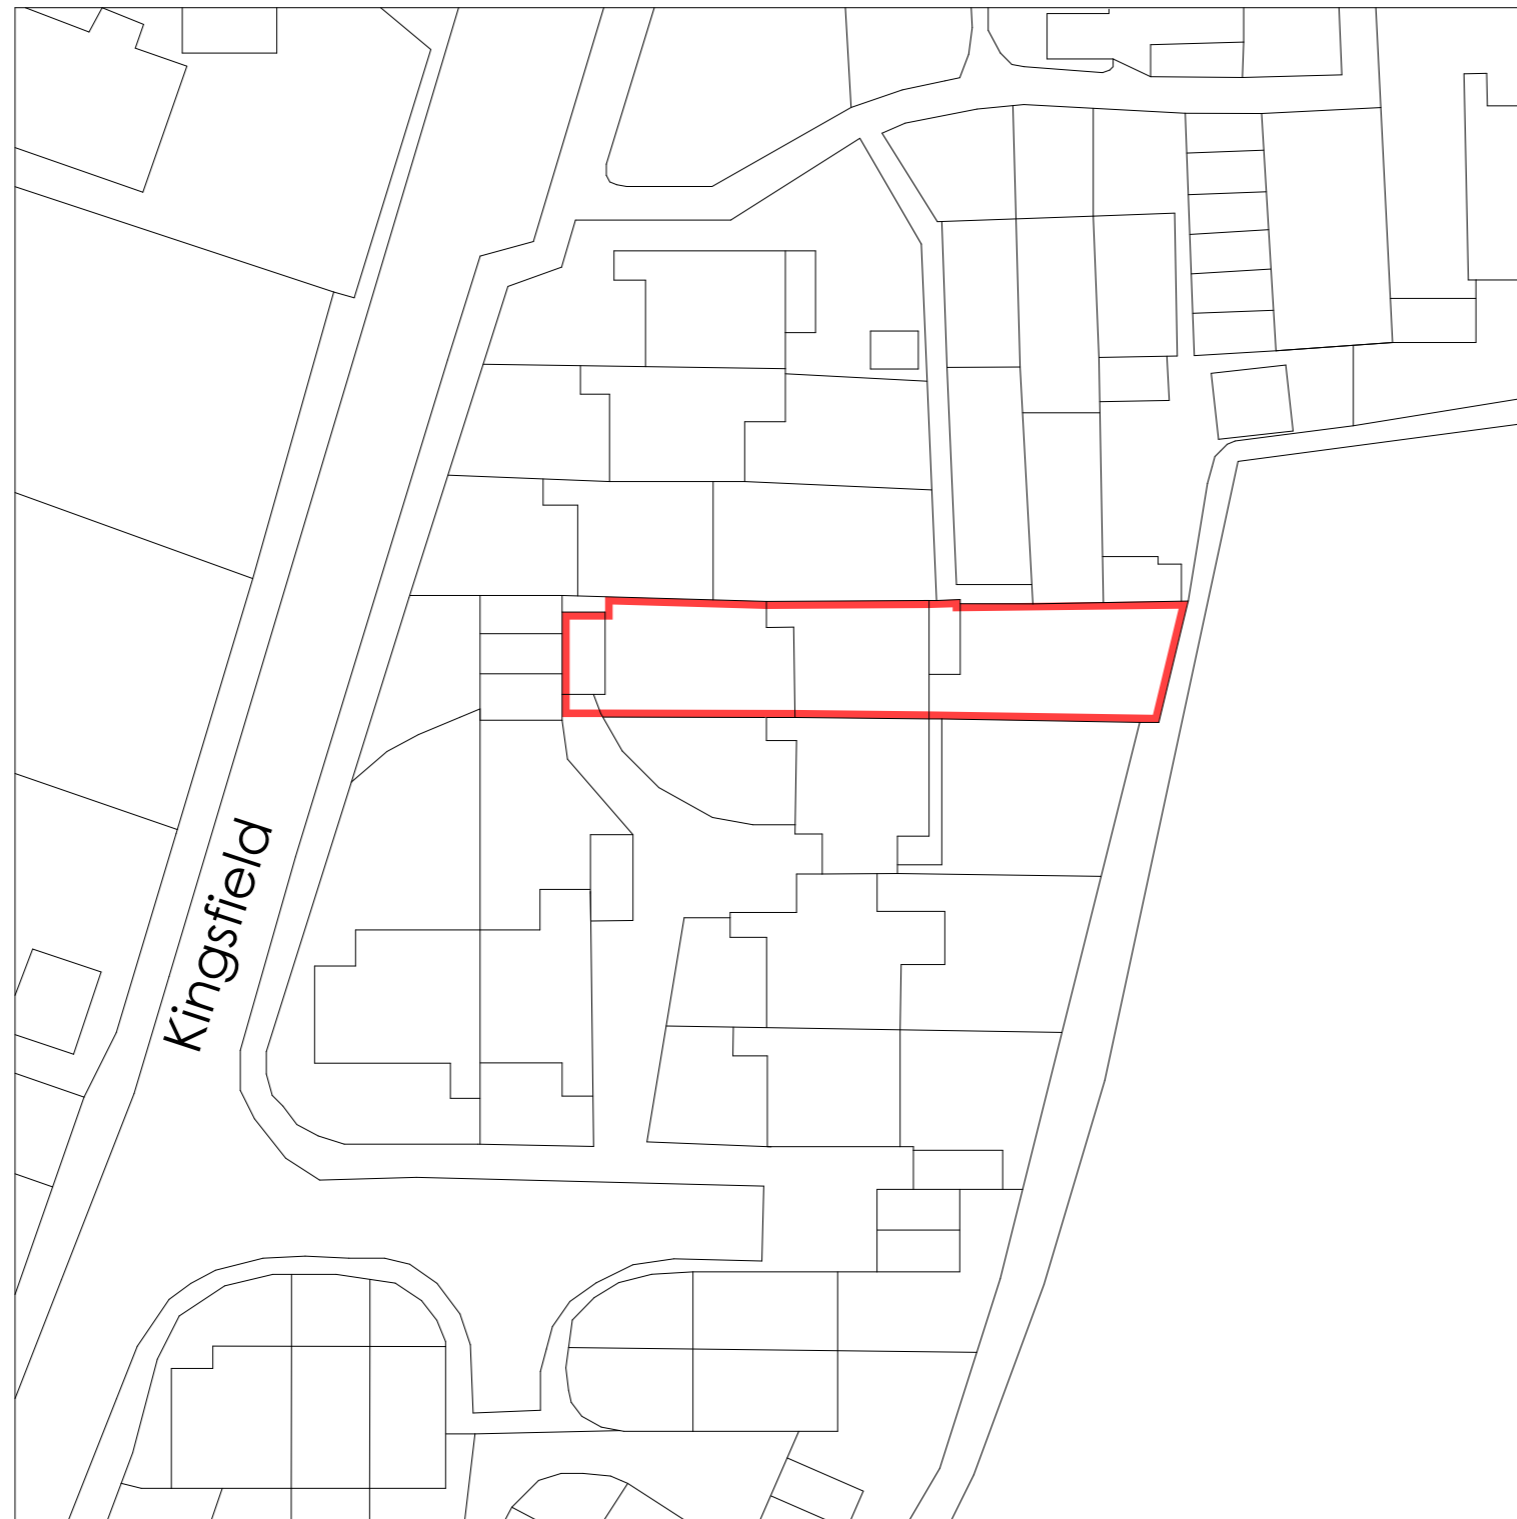

0m 10m 20m 30m 50m

Notes

The content of the drawing remain the copyright of **LRArchitecture**, no reproduction without written consent

All dimensions to be verified on site. Any discrepancies are to be reported to the relevant parties.

Do not scale from drawing, figured dimensions to be used only. drawings to be read in conjunction with all relevant drawings/ schedules ect, which relate to this project

Project

Garage Conversion

Project Address

49 Kingsfield, Ringwood BH24 1PJ

Client

Ed Briscoombe



Drawing Number	P001	Page Size	A3
Scale	1:500	Drawn By	LR