

H.M. LAND REGISTRY		TITLE NUMBER HP205019	
ORDNANCE SURVEY PLAN REFERENCE	SU 1505	SECTION V	Scale 1/1250 Enlarged from 1/2500
COUNTY HAMPSHIRE	DISTRICT NEW FOREST	© Crown copyright 1981	



This is a copy of the title plan on 2 JAN 2024 at 12:10:17. This copy does not take account of any application made after that time even if still pending in HM Land Registry when this copy was issued.

This copy is not an 'Official Copy' of the title plan. An official copy of the title plan is admissible in evidence in a court to the same extent as the original. A person is entitled to be indemnified by the registrar if he or she suffers loss by reason of a mistake in an official copy. If you want to obtain an official copy, the HM Land Registry web site explains how to do this.


HM Land Registry endeavours to maintain high quality and scale accuracy of title plan images. The quality and accuracy of any print will depend on your printer, your computer and its print settings. This title plan shows the general position, not the exact line, of the boundaries. It may be subject to distortions in scale. Measurements scaled from this plan may not match measurements between the same points on the ground.

This title is dealt with by HM Land Registry, Weymouth Office.

© Crown Copyright. Produced by HM Land Registry. Further reproduction in whole or in part is prohibited without the prior written permission of Ordnance Survey. Licence Number 100026316.

Title Plan | NTS

Wessex Water Network Map

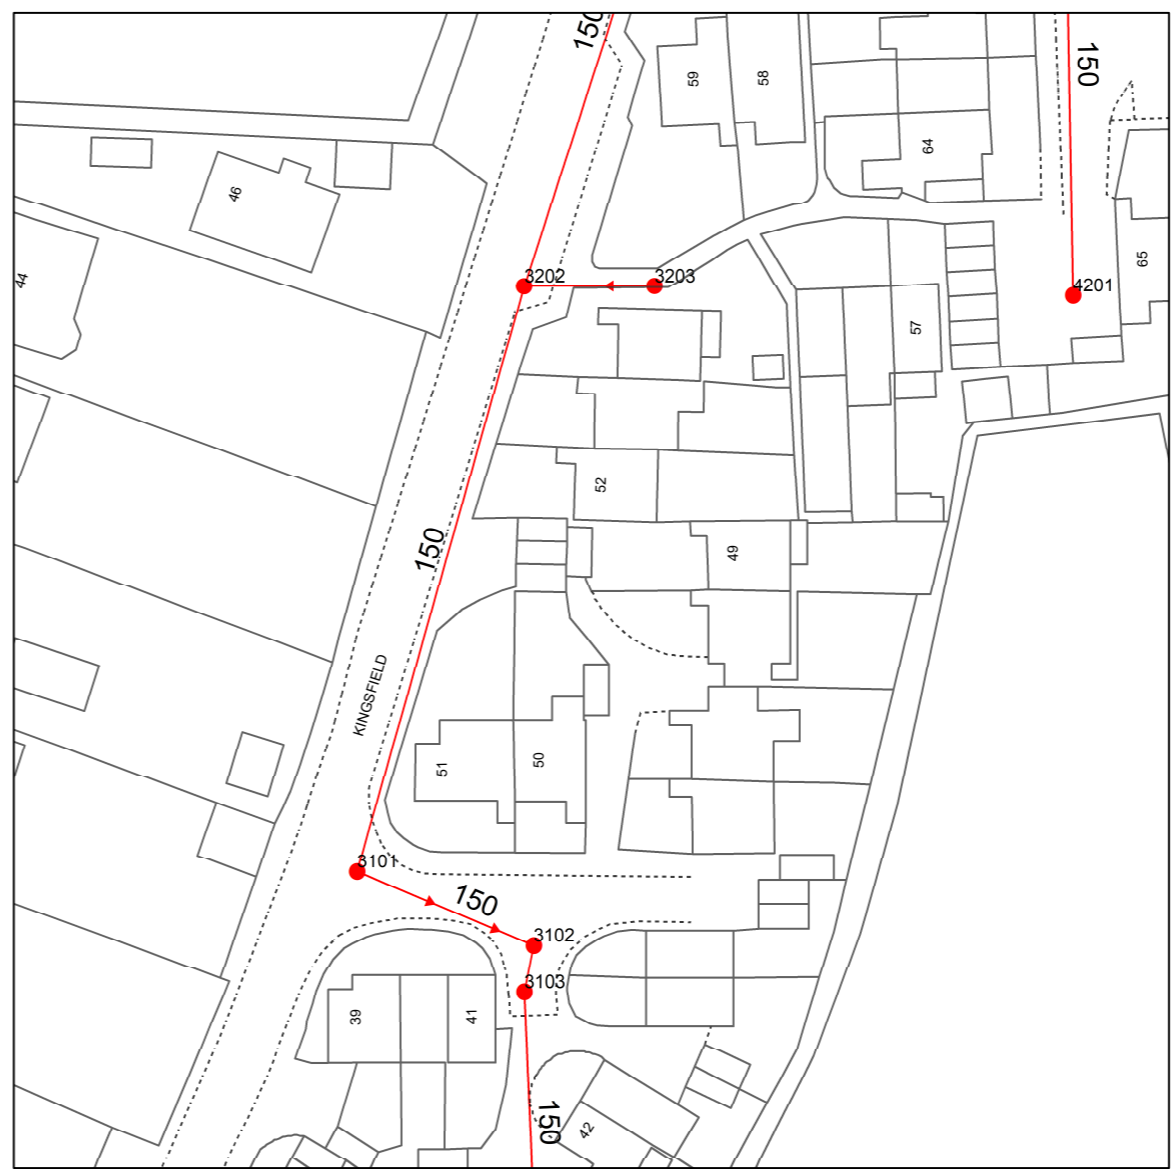

Reproduced from the Ordnance Survey map by permission on behalf of the Controller of Her Majesty's Stationery Office © Crown Copyright. Licence 100019539.

WATER MAINS	SEWERS	STRATEGIC PUBLIC PRIVATE SECTION 104	OTHER WESSEX PIPES	NON-WESSEX / UNKNOWN
<ul style="list-style-type: none"> Distribution Washout Raw Water Abandoned Private 	<ul style="list-style-type: none"> Foul Surface Combined Abandoned 	<ul style="list-style-type: none"> Public Private Section 104 	<ul style="list-style-type: none"> Rising Mains Standby Rising Mains Effluent Disposal Overflow Syphon 	<ul style="list-style-type: none"> Private Rising Mains Culverted Watercourse Highway Drain Use Unknown Status Unknown
FITTINGS	STRUCTURES	OTHER STRUCTURES		
<ul style="list-style-type: none"> Hydrant Other 	<ul style="list-style-type: none"> Manhole - Foul Manhole - Surface Manhole - Combined Inlet Outfall Lamphole Bifurcation - Foul Bifurcation - Surface Bifurcation - Combined Combined Sewage Overflow 	<ul style="list-style-type: none"> Pumping Station - Surface Pumping Stn - Foul/Combined Gully Vent Column Rodding Eye Flushing Chamber Soakaway Non Return Valve Air Valve Hatch Box Washout 	<ul style="list-style-type: none"> Attenuation Tank Storage Tank Chamber Tunnel Interceptor 	
<p>Information in this map is provided for identification purposes only. No warranty as to accuracy is given or implied. The precise route of pipe work may not exactly match that shown. Wessex Water does not accept liability for inaccuracies. Sewers and lateral drains adopted by Wessex Water under the Water Industry (Schemes for Adoption of Private Sewers) Regulations 2011 are to be plotted over time and may not yet be shown. In carrying out any works, you accept liability for the cost of any repairs to Wessex Water apparatus damaged as a result of your works. You are advised to commence excavations using hand tools only. Mechanical digging equipment should not be used until pipe work has been precisely located. If you are considering any form of building works and pipe work is shown within the boundary of your property or a property to be purchased (or very close by) a surveyor should plot its exact position prior to commencing works or purchase. If you are proposing to build over or near Wessex Water's apparatus you should contact the Developer Services Team, tel: 01225 526333 or e-mail: developer.enquiries@wessexwater.co.uk to discuss your proposals. Details of assets within Wessex Water's land ownership are unavailable through this service.</p>			<p>Wessex Water YTL GROUP</p> <p>Date: 15/12/2023 Centre: 415368, 105169 Scale: 1:625 (when printed at A4 size)</p>	

Wessex water Map | NTS

Notes

The content of the drawing remain the copyright of **LRArchitecture**, no reproduction without written consent

All dimensions to be verified on site. Any discrepancies are to be reported to the relevant parties.

Do not scale from drawing, figured dimensions to be used only. drawings to be read in conjunction with all relevant drawings/ schedules ect, which relate to this project

Project

Garage Conversion

Project Address

49 Kingsfield, Ringwood BH24 1PJ

Client

Ed Briscoombe



Drawing Number	P002	Page Size	A3
Scale		Drawn By	LR