



1 Existing Ground Floor Plan
1 : 100



2 Proposed Ground Floor Plan
1 : 100

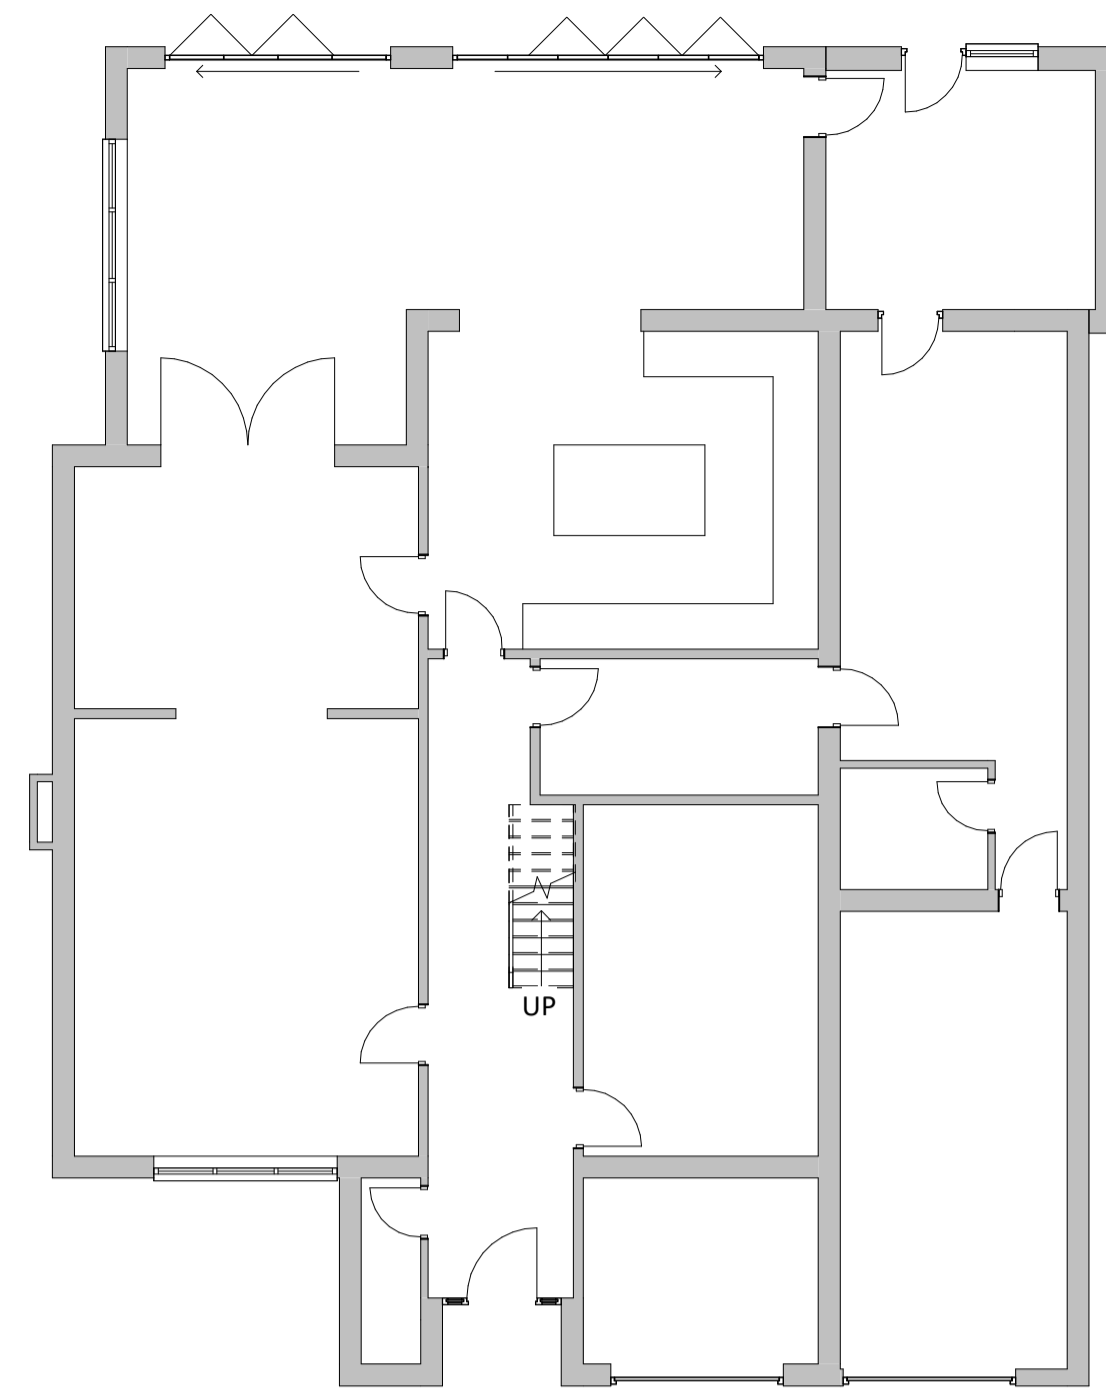


3 Existing SW Elevation
1 : 100

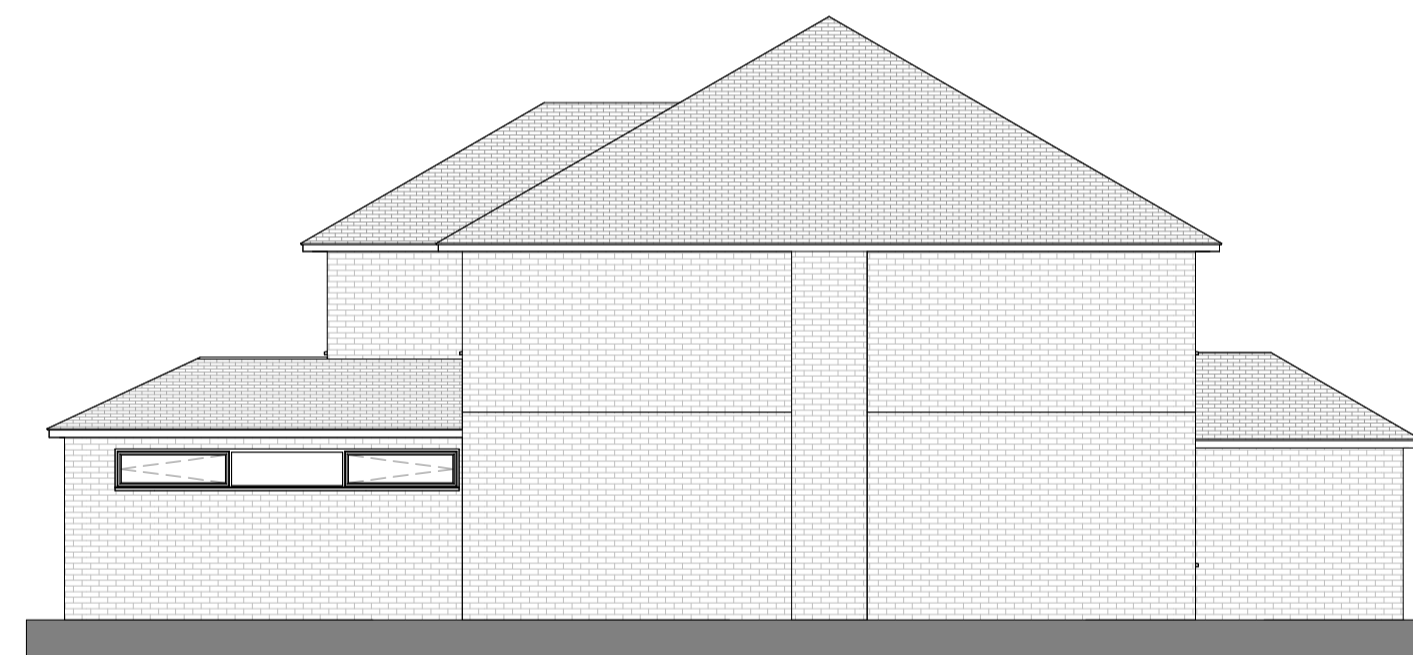

4 Existing NW Elevation
1 : 100




5 Existing NE Elevation
1 : 100

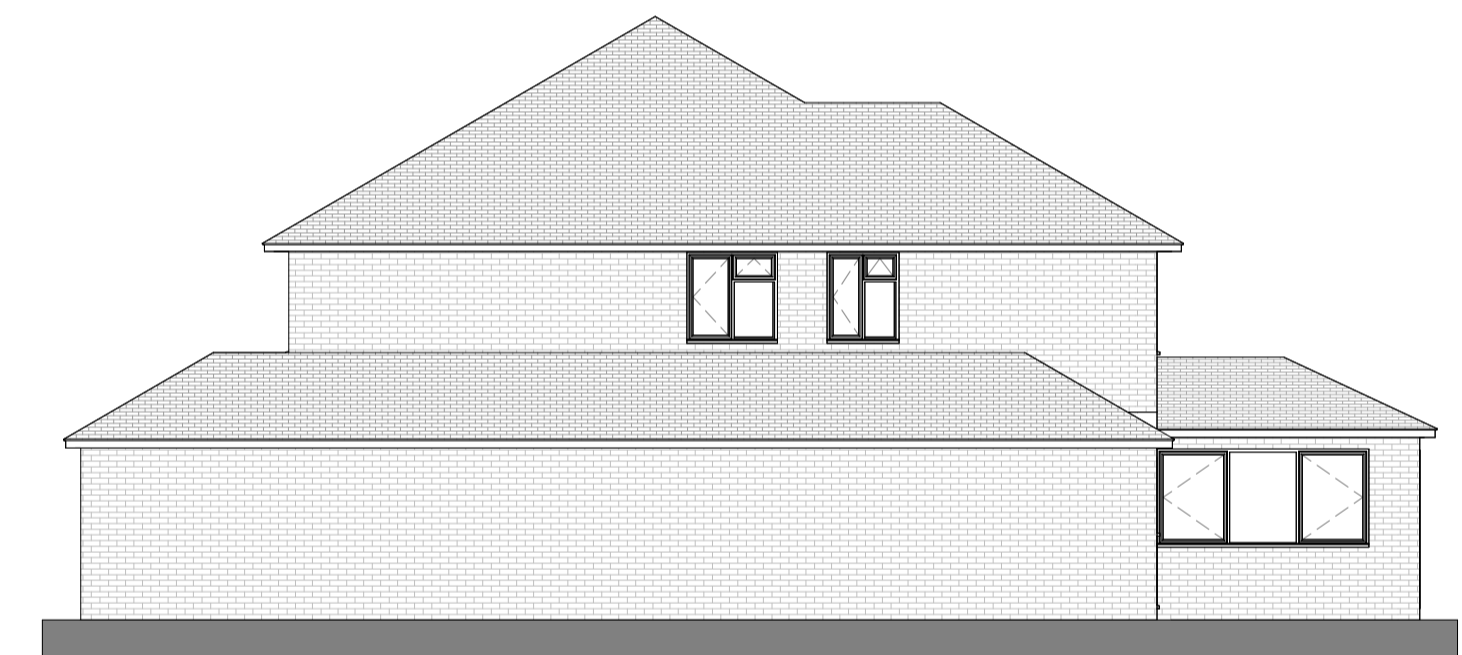

6 Existing SE Elevation
1 : 100



7 Proposed SW Elevation
1 : 100

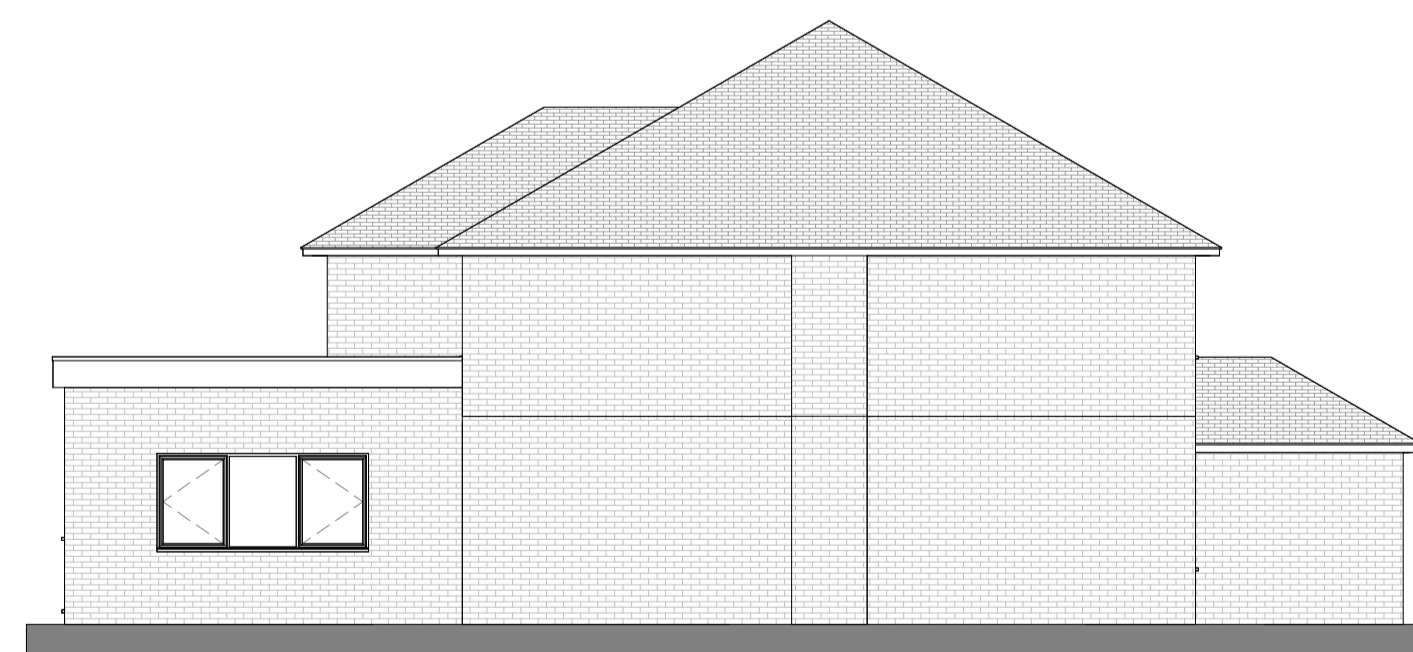

8 Proposed NW Elevation
1 : 100



9 Proposed NE Elevation
1 : 100



10 Proposed SE Elevation
1 : 100