

NOTES:


1. ALL DIMENSIONS ARE IN MILLIMETRES AND ALL LEVELS IN METRES ABOVE ORDNANCE DATUM (NEWLYN) UNLESS SHOWN OTHERWISE.

REFERENCES:

795023-JTX-XX-XX-DR-T-00001 AREA LOCATION PLAN
 795023-JTX-XX-XX-DR-T-00003 EXISTING SITE LAYOUT
 795023-JTX-XX-XX-DR-T-00004 PROPOSED SITE LAYOUT
 795023-JTX-XX-XX-DR-T-00005 RGF 13/14 TRANSFER PS
 LVA KIOSK – PLAN & ELEVATIONS

LEGEND:

- SOUTHERN WATER LAND OWNERSHIP BOUNDARY
- PLANNING APPLICATION SITE BOUNDARY

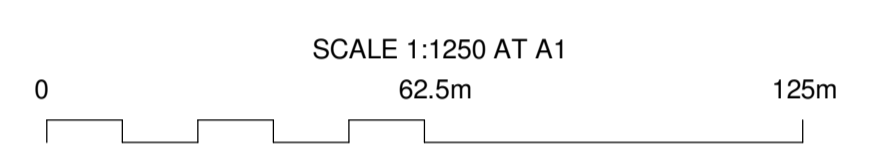

Current Issue Information

DATE	ORIG	CHKD	REVD	APPR	REV	STS	REASON FOR ISSUE
28.03.24	SD	DL	MC	PC	P01	S2	Suitable for Information

THIS DRAWING IS ISSUED BY SOUTHERN WATER SUBJECT TO THE CONDITIONS THAT IT IS NOT COPIED EITHER IN WHOLE OR IN PART OR DISCLOSED TO THIRD PARTIES UNLESS PRIOR WRITTEN AUTHORISATION IS GIVEN BY SOUTHERN WATER. PREVIOUS VERSIONS OF THIS DRAWING SHOULD BE STAMPED SUPERSEDED OR DESTROYED.

Southern Water

Southern House
 Yeoman Road
 Worthing
 West Sussex
 BN13 3NX
 telephone (01903) 264444
 fax (01903) 691435

C M D P

Driving Efficiency - Improving Performance

CMDP JV, Southern Water
 Lewes Road
 Falmer
 BN1 9PY

PROJECT TITLE
**TESTWOOD WSW
PHASE 2**

DRAWING TITLE
**PLANNING APPLICATION
SITE LOCATION PLAN**

SITE UNIT MNEMONIC TESTWOOD	SITE UNIT NO. 101879	MASTER SIZE A1
PRN 795023	SCALE 1 : 1250	STATUS S2
DRAWING NUMBER 795023-JTX-XX-XX-DR-T-00002		REVISION P01

SITE LOCATION PLAN
1 : 1250

R:\dms\795023\795023-JTX-XX-XX-DR-T-00001.dwg