




- NOTES:**
- ALL DIMENSIONS ARE IN MILLIMETERS UNLESS NOTED OTHERWISE.
  - ELECTRONIC DATA/ DRAWINGS ISSUED AS 'READ ONLY' AND SHOULD BE INTERROGATED FOR MEASUREMENT. ALL DIMENSIONS AND LEVELS SHOULD BE 'READ ONLY' FROM THOSE VALUES STATED IN TEXT, ON THE DRAWINGS.
  - THIS DRAWING SHALL BE READ IN CONJUNCTION WITH
    - LPT2-ACM-HME-ELTH-SPE-AR-250001 (Architectural Specification)
    - LPT2-ACM-HME-ELTH-DRG-AR-250051
    - LPT2-ACM-HME-ELTH-DRG-AR-250052
    - LPT2-ACM-HME-ELTH-DRG-AR-250053
    - LPT2-ACM-HME-ELTH-DRG-AR-250085
    - LPT2-ACM-HME-ELTH-DRG-AR-250091
    - LPT2-ACM-HME-ELTH-DRG-AR-250093
    - LPT2-ACM-HME-ELTH-DRG-AR-250094
    - Civils General Arrangements
    - LPT2-ACM-HME-ELTH-DRG-CE-250003
    - LPT2-ACM-HME-ELTH-DRG-CE-250010
    - LPT2-ACM-HME-ELTH-DRG-CE-250011
    - External Civils General Arrangement
    - LPT2-ACM-HME-ELTH-DRG-CE-250071
    - Structural General Arrangements and Stair Details
    - LPT2-ACM-HME-ELTH-DRG-SE-250010
    - LPT2-ACM-HME-ELTH-DRG-SE-250011
    - LPT2-ACM-HME-ELTH-DRG-SE-250012
    - LPT2-ACM-HME-ELTH-DRG-SE-250021
    - LPT2-ACM-HME-ELTH-DRG-SE-250024
    - LPT2-ACM-HME-ELTH-DRG-SE-250030
    - Electrical General Arrangements
    - LPT2-ACM-HME-ELTH-DRG-EE-250082
    - LPT2-ACM-HME-ELTH-DRG-EE-250083
    - Mechanical General Arrangements
    - LPT2-ACM-HME-ELTH-DRG-ME-250081
    - LPT2-ACM-HME-ELTH-DRG-ME-250082
  - ALL WORK TO BE CARRIED OUT IN ACCORDANCE WITH CURRENT BUILDING REGULATIONS
  - AECOM ARCHITECTS ARE TO BE ADVISED OF ANY VARIATION BETWEEN DRAWINGS AND SITE CONDITIONS.

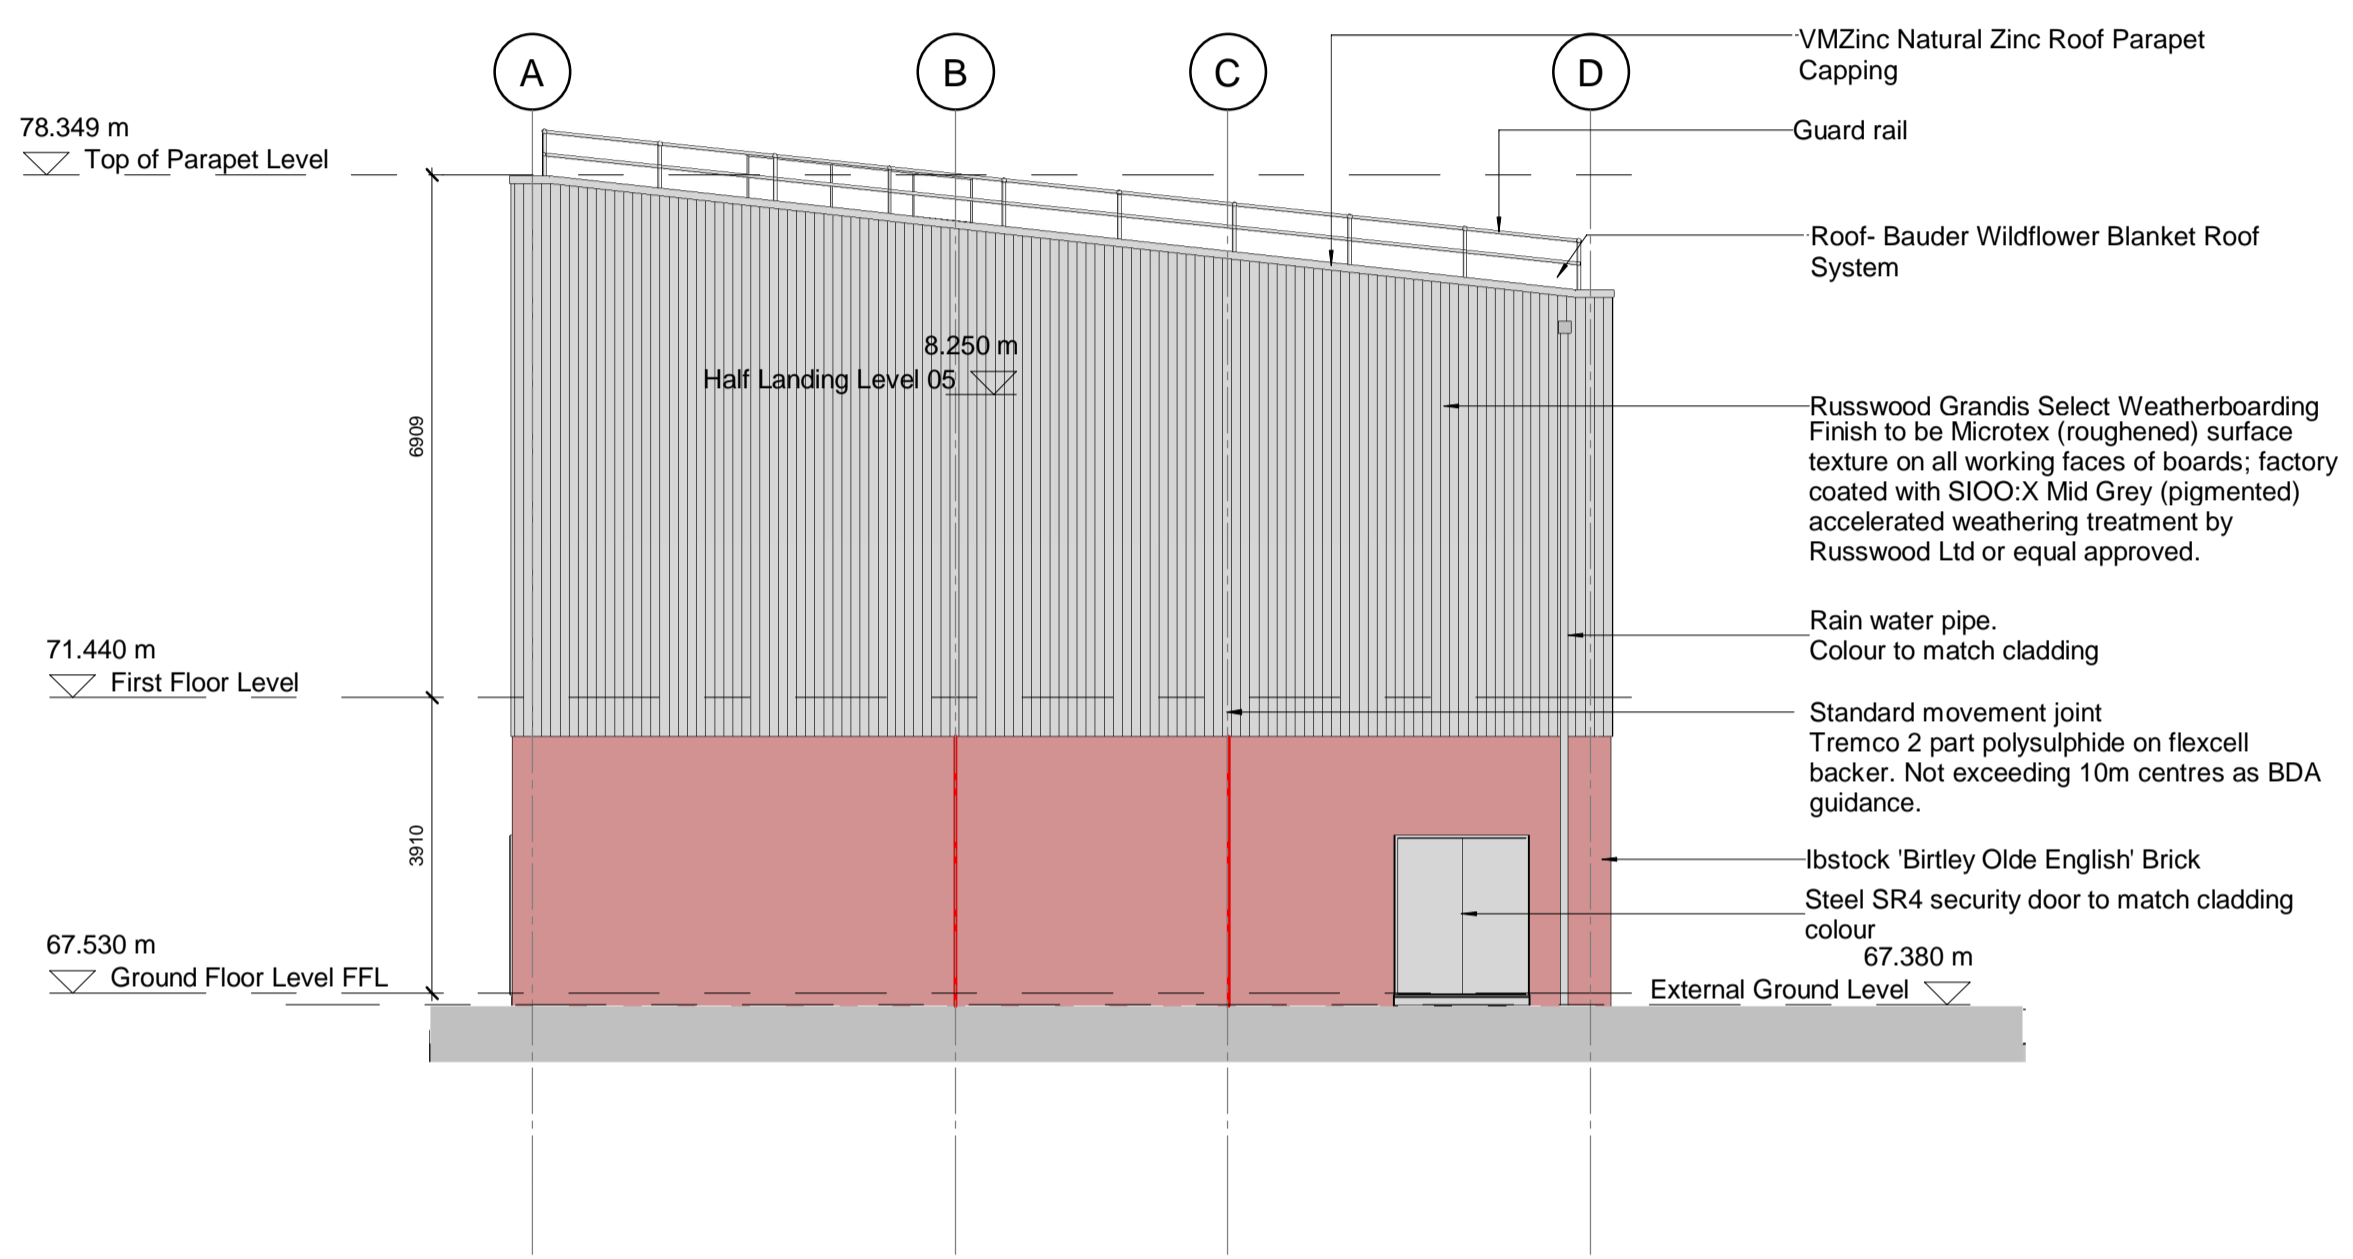


**1 Elevation 1**  
SCALE: 1 : 100

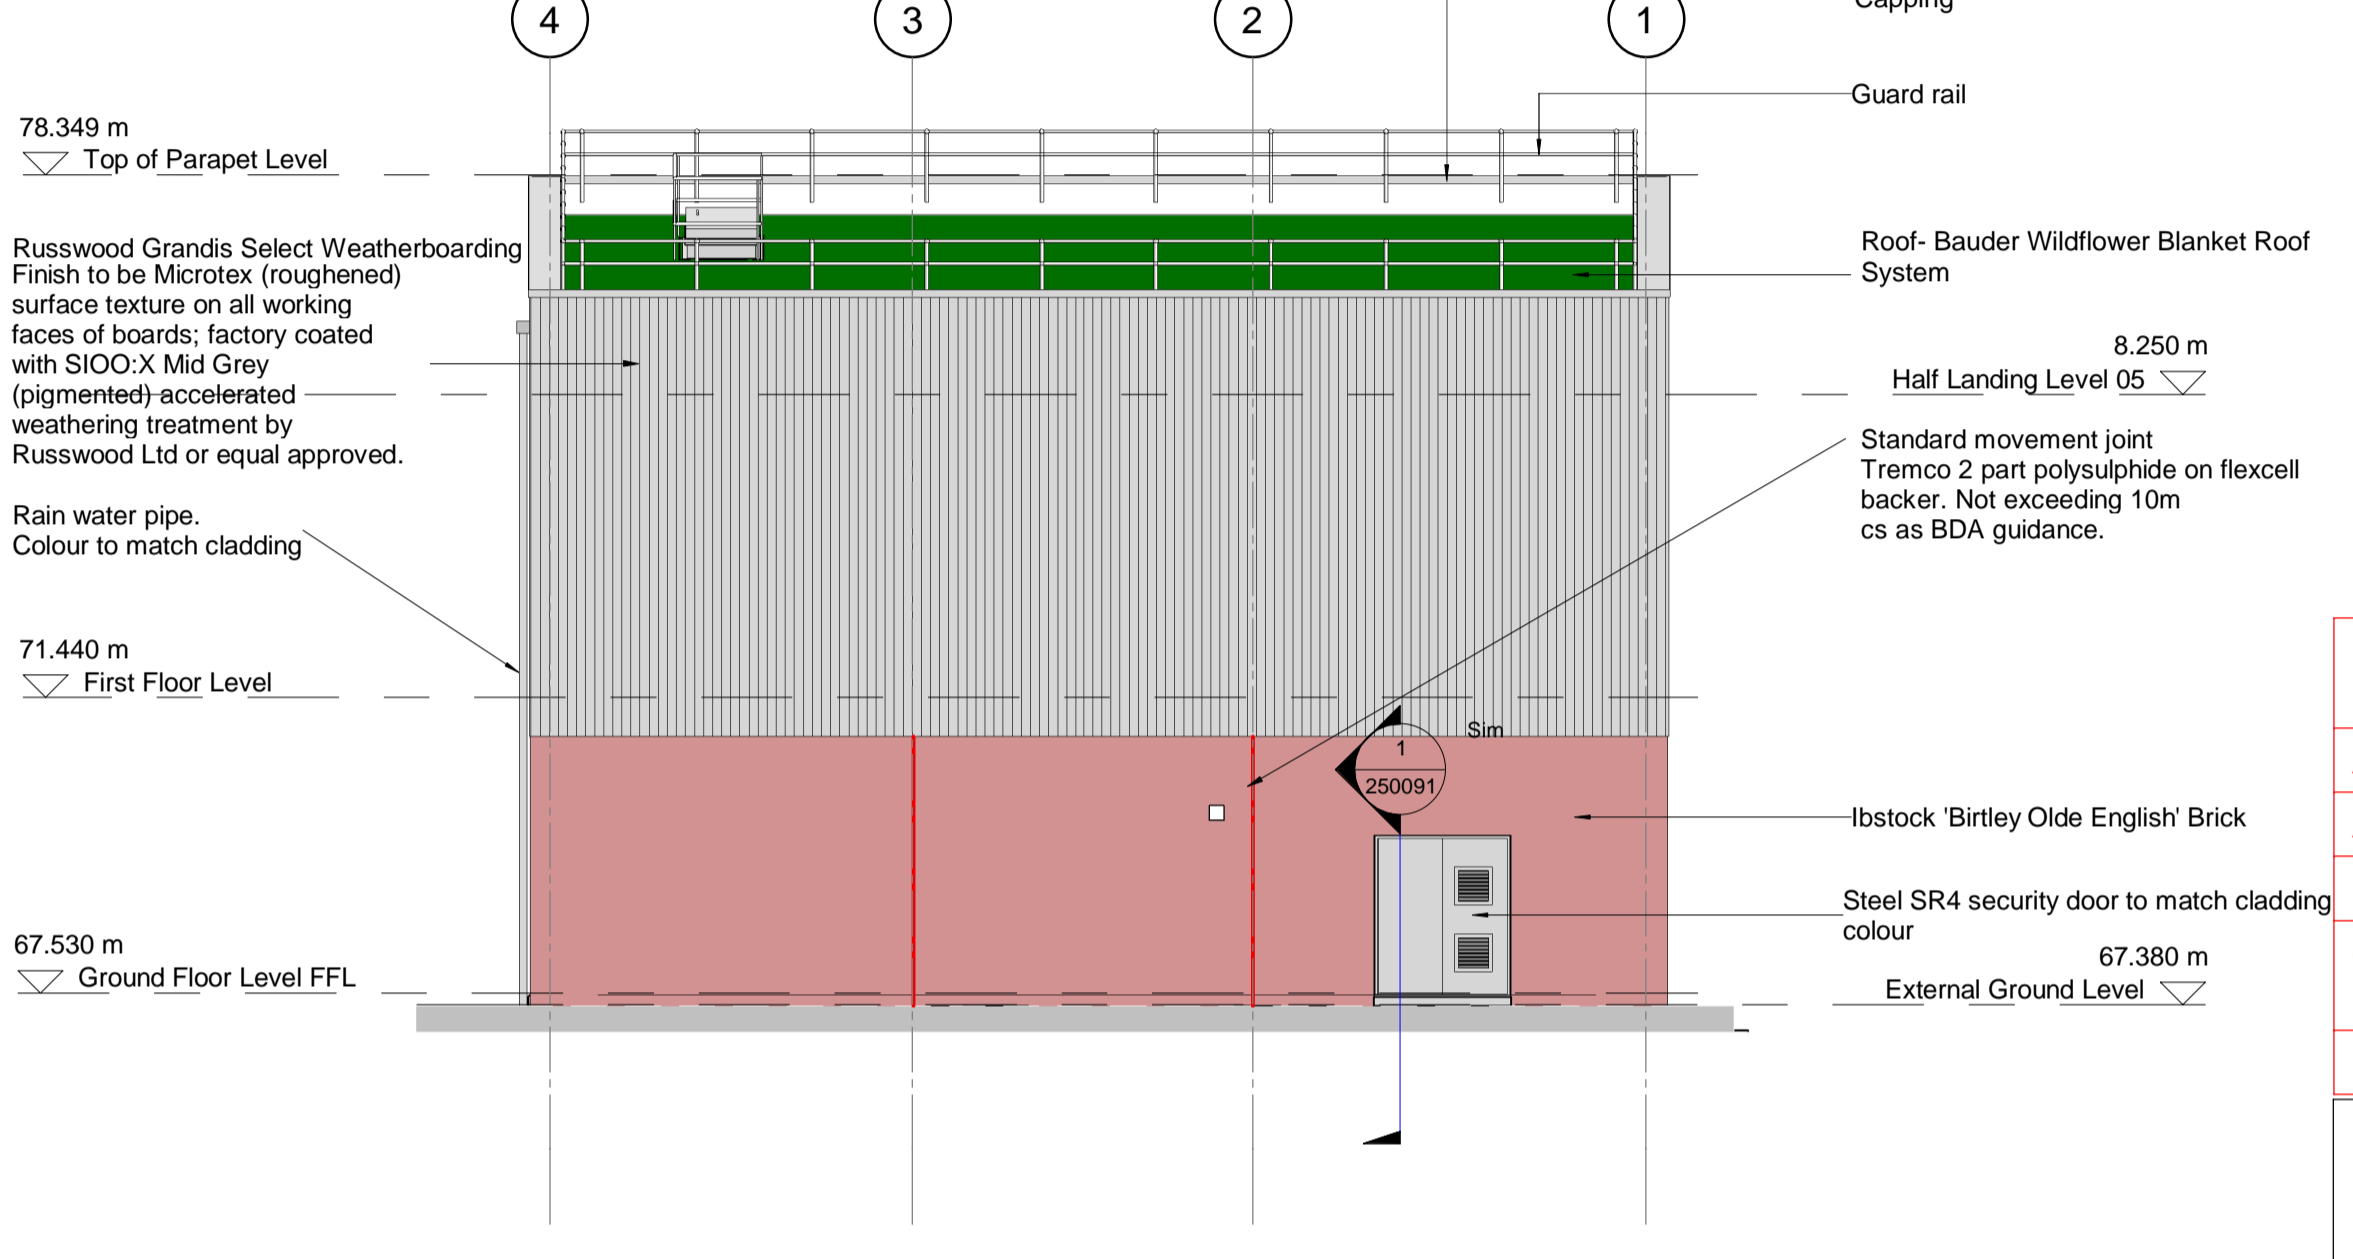

**2 Elevation 2**  
SCALE: 1 : 100

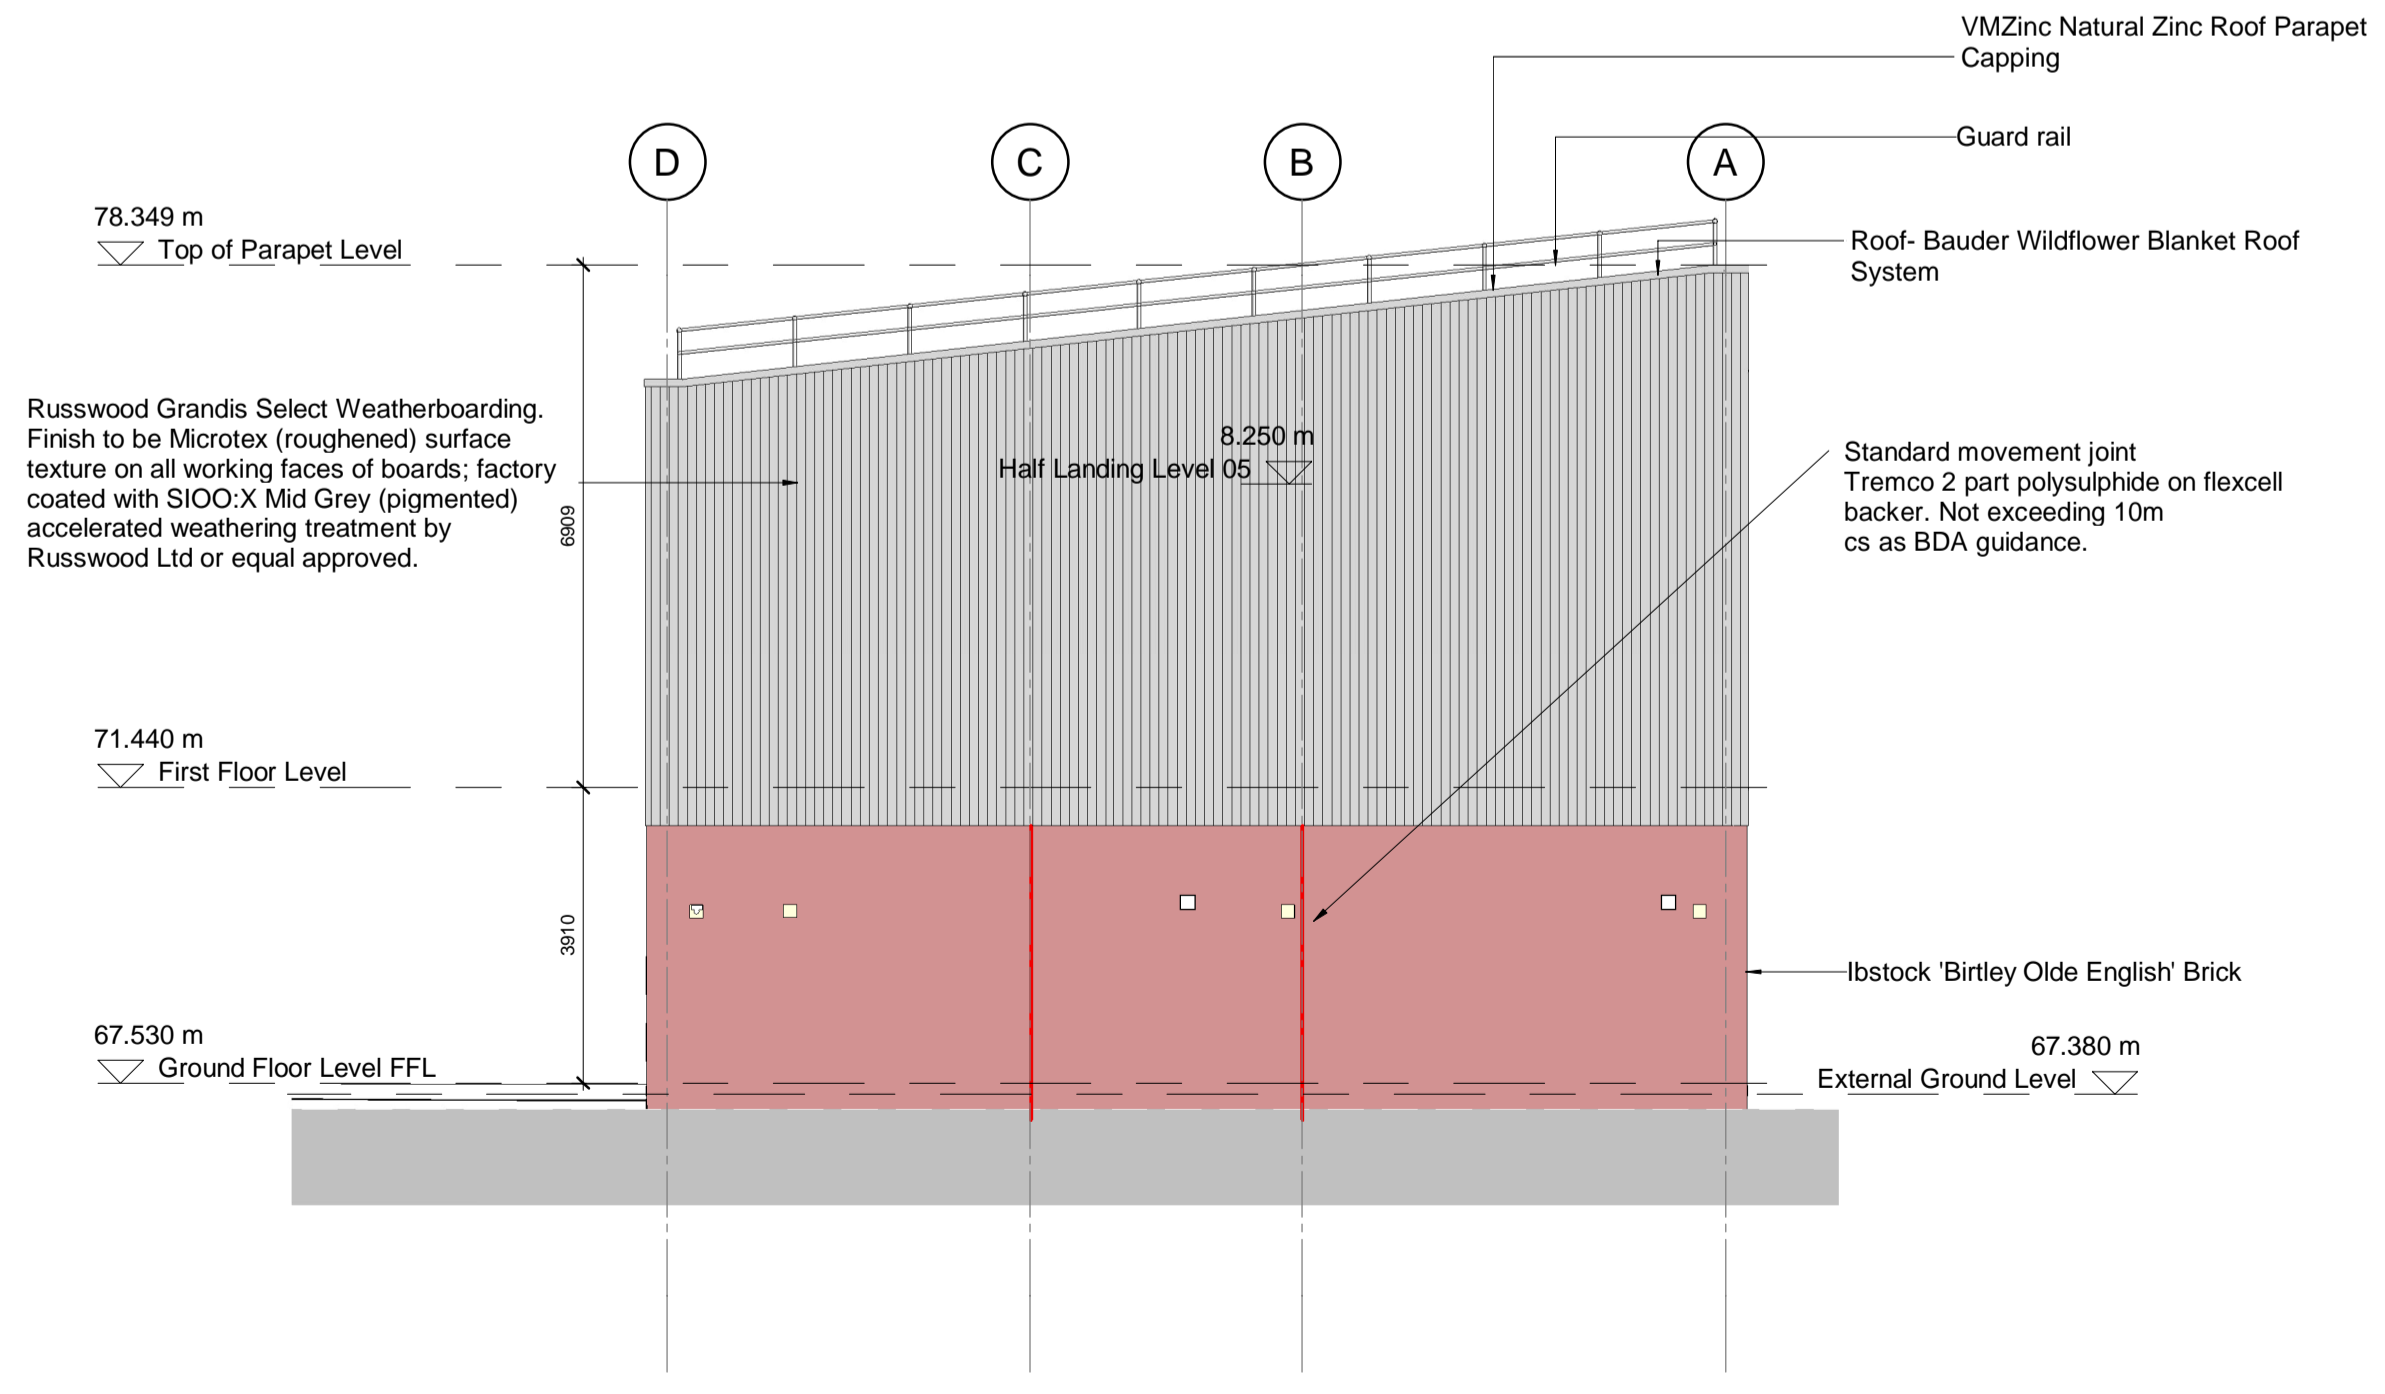


**3 Elevation 3**  
SCALE: 1 : 100

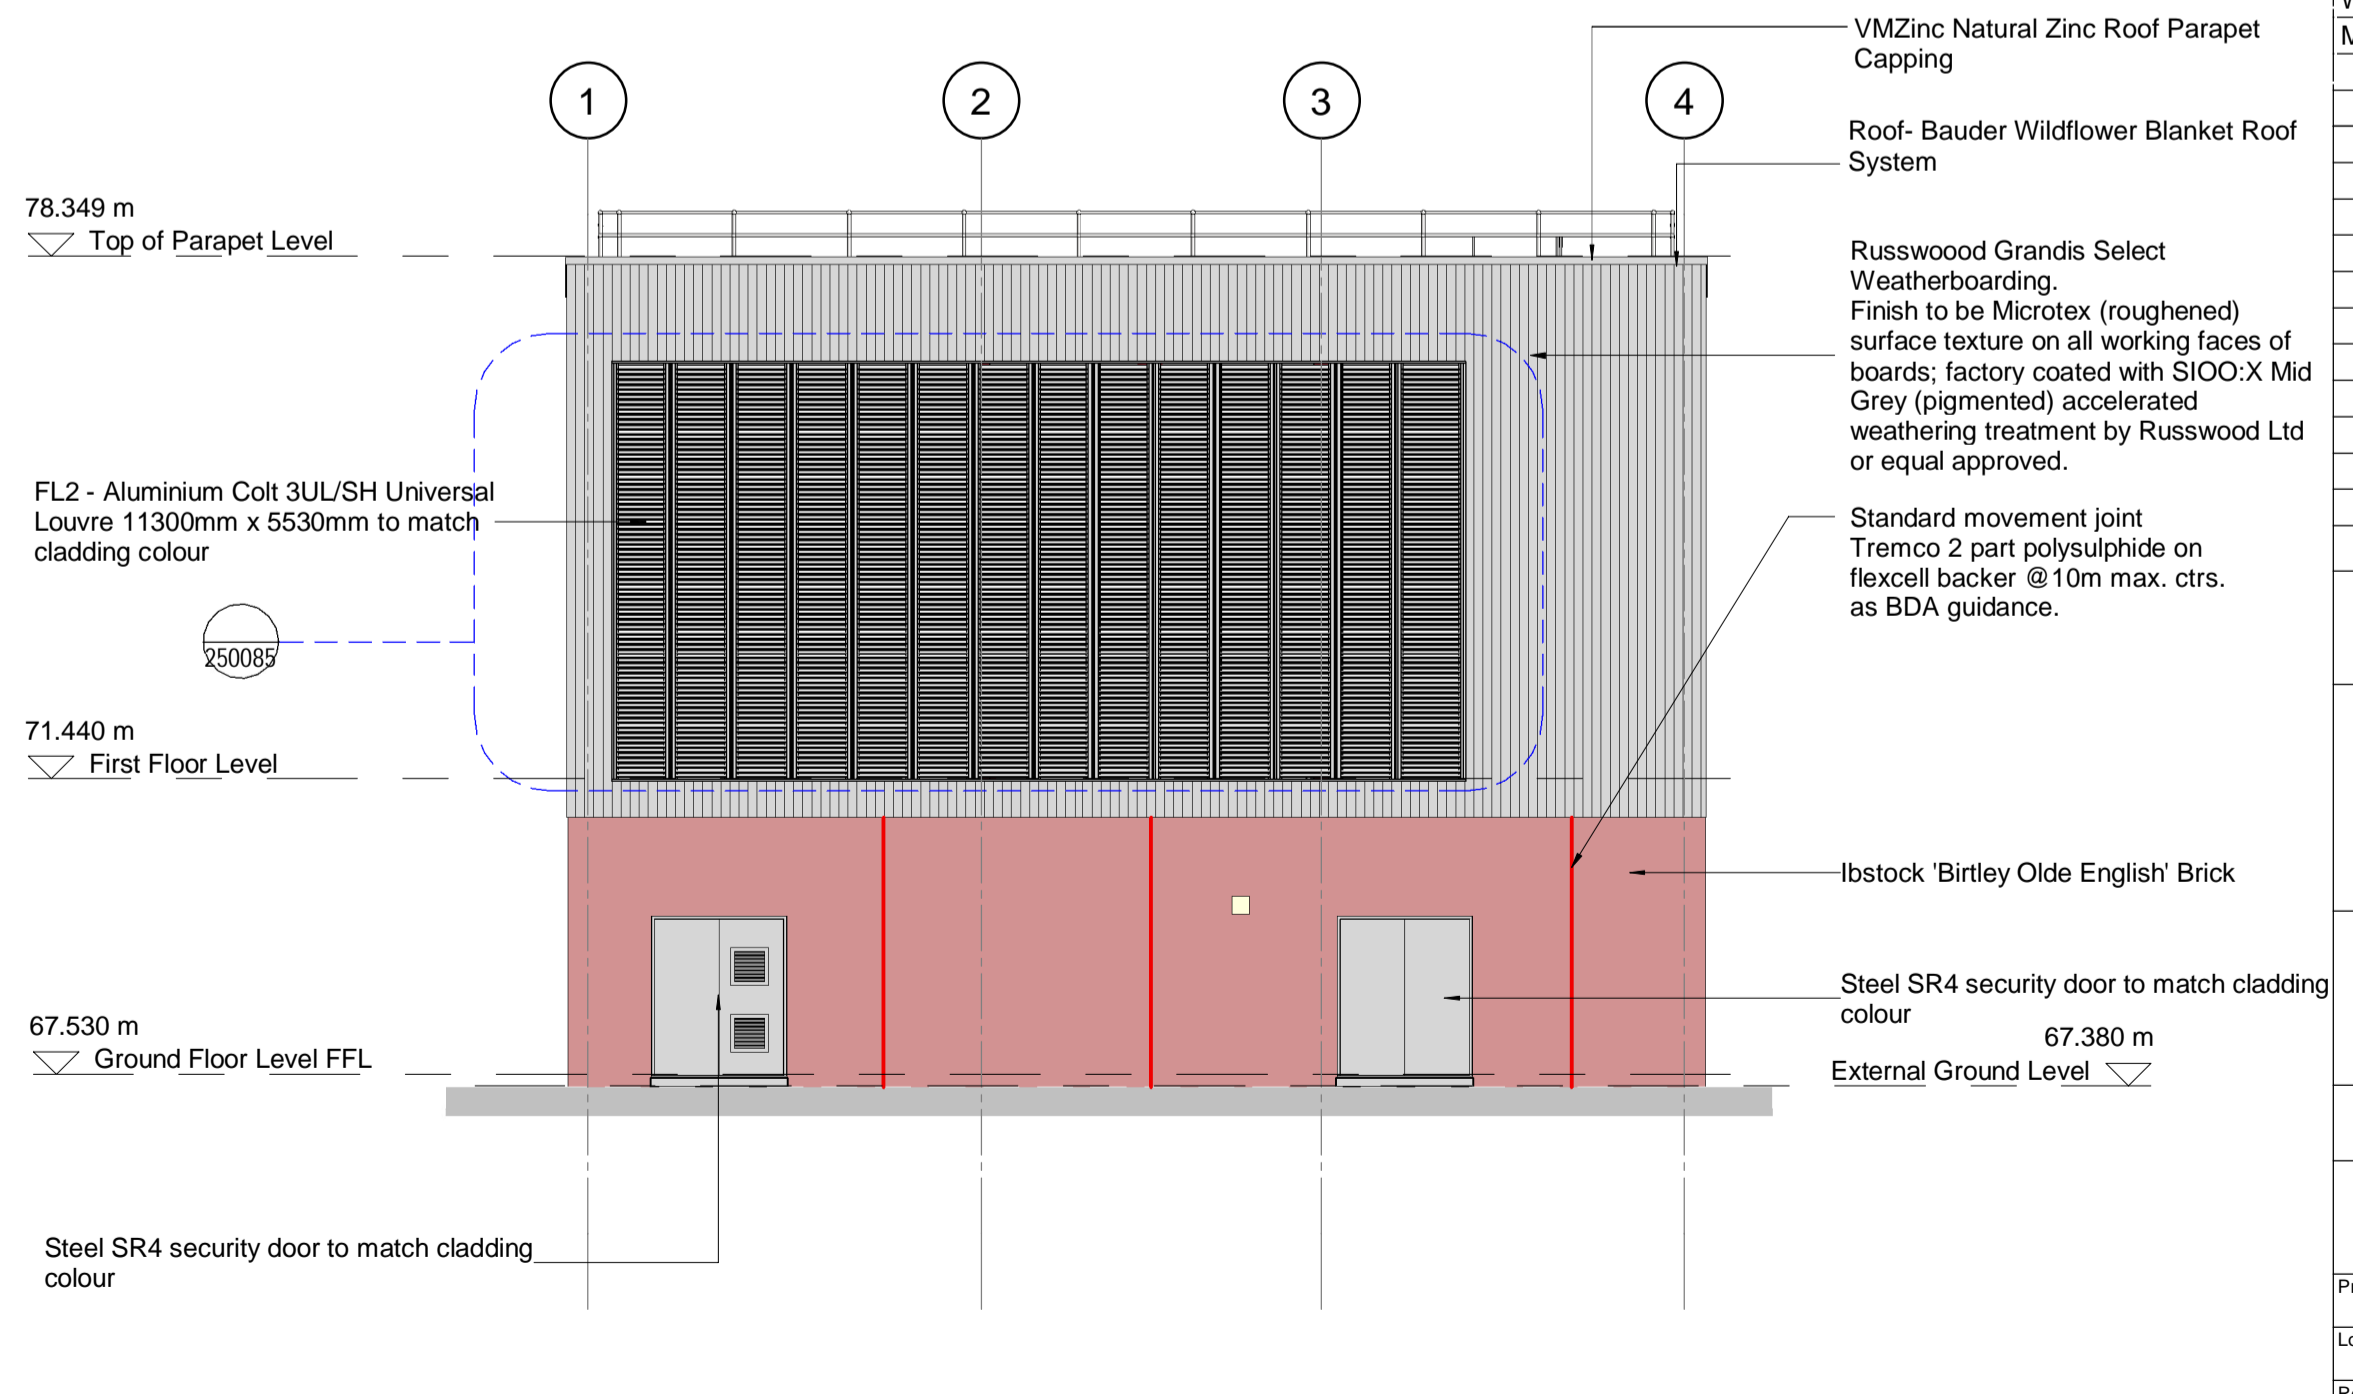

**4 Elevation 4**  
SCALE: 1 : 100

NAME OF CONTRACTOR: <b>HOCHTIEF MURPHY JOINT VENTURE</b>	WORKING COPY	SITE REFERENCE:	
ACCEPTED FOR CONSTRUCTION - CIVILS			
AS INSTALLED (FINAL VERIFICATION COPY WAITED)			
	NAME	SIGN	DATE
CONTRACTORS ENGINEER			
DRAWING CONTAINS MARKUPS	YES	NO	

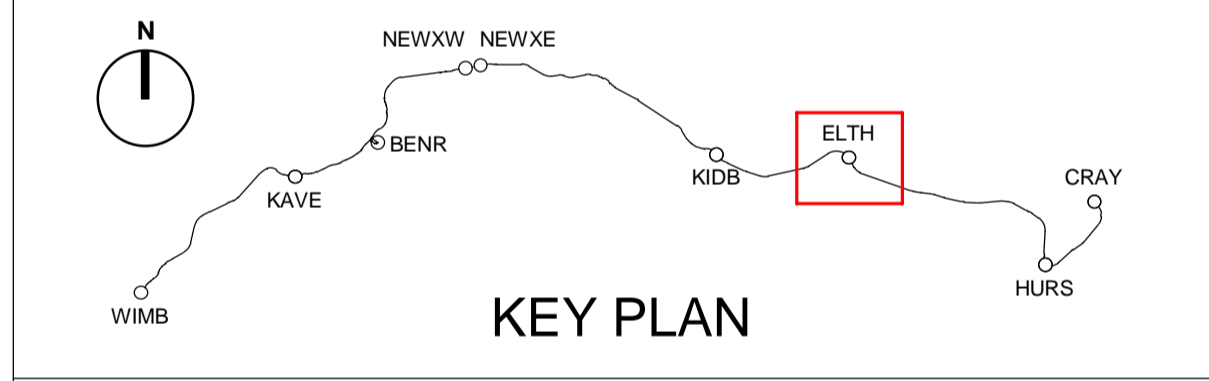

PROJECTWISE STATUS					
PROJECTWISE REVISION VER:	C01				
WORKFLOW STATE:	ISSUED FOR CONSTRUCTION				
MINOR VERSION COMMENT:	NATIONAL GRID REVISION HISTORY				
ISSUED FOR CONSTRUCTION					
REV.	A	HJ	JL	DK	10/01/2024
	DRAWN	CHECKED	APPROVED		DATE

This document is issued for the party which commissioned it and for specific purposes connected with the captioned project only. It should not be relied upon by any other party or used for any other purpose. We accept no responsibility for the consequences of this document being relied upon by any other party, or being used for any other purpose, or containing any error or omission which is due to an error or omission in data supplied to us by other parties.

<b>HOCHTIEF MURPHY</b> Joint Venture	<b>AECOM</b>
HOCHTIEF MURPHY JOINT VENTURE Hivey House, Highgate Road, London NW5 1TN	AECOM Surrey House, 4 Bedford Park, Crayford, CR0 2AP
<b>nationalgrid</b>	
National Grid plc, Warwick Technology Park, Galloway Hill, Warwick, CV34 6DA	
Project: LONDON POWER TUNNELS PHASE 2 (LPT2)	
Location: Eltham	
Revision: A	Dwg Title: Eltham Head House Elevations
Date: 22/05/23	
Suitability: A1	
Scale: As indicated	Dwg No: LPT2-ACM-HME-ELTH-DRG-AR-250061
Sheets: 1 OF 1	Purpose of Issue: ISSUED FOR CONSTRUCTION
NG Investment No: 11524	NG Drawing Number: 32-HM-001361