


Revision Schedule		
Revision	Date	Description



1 Proposed Ground Floor Plan
1 : 100

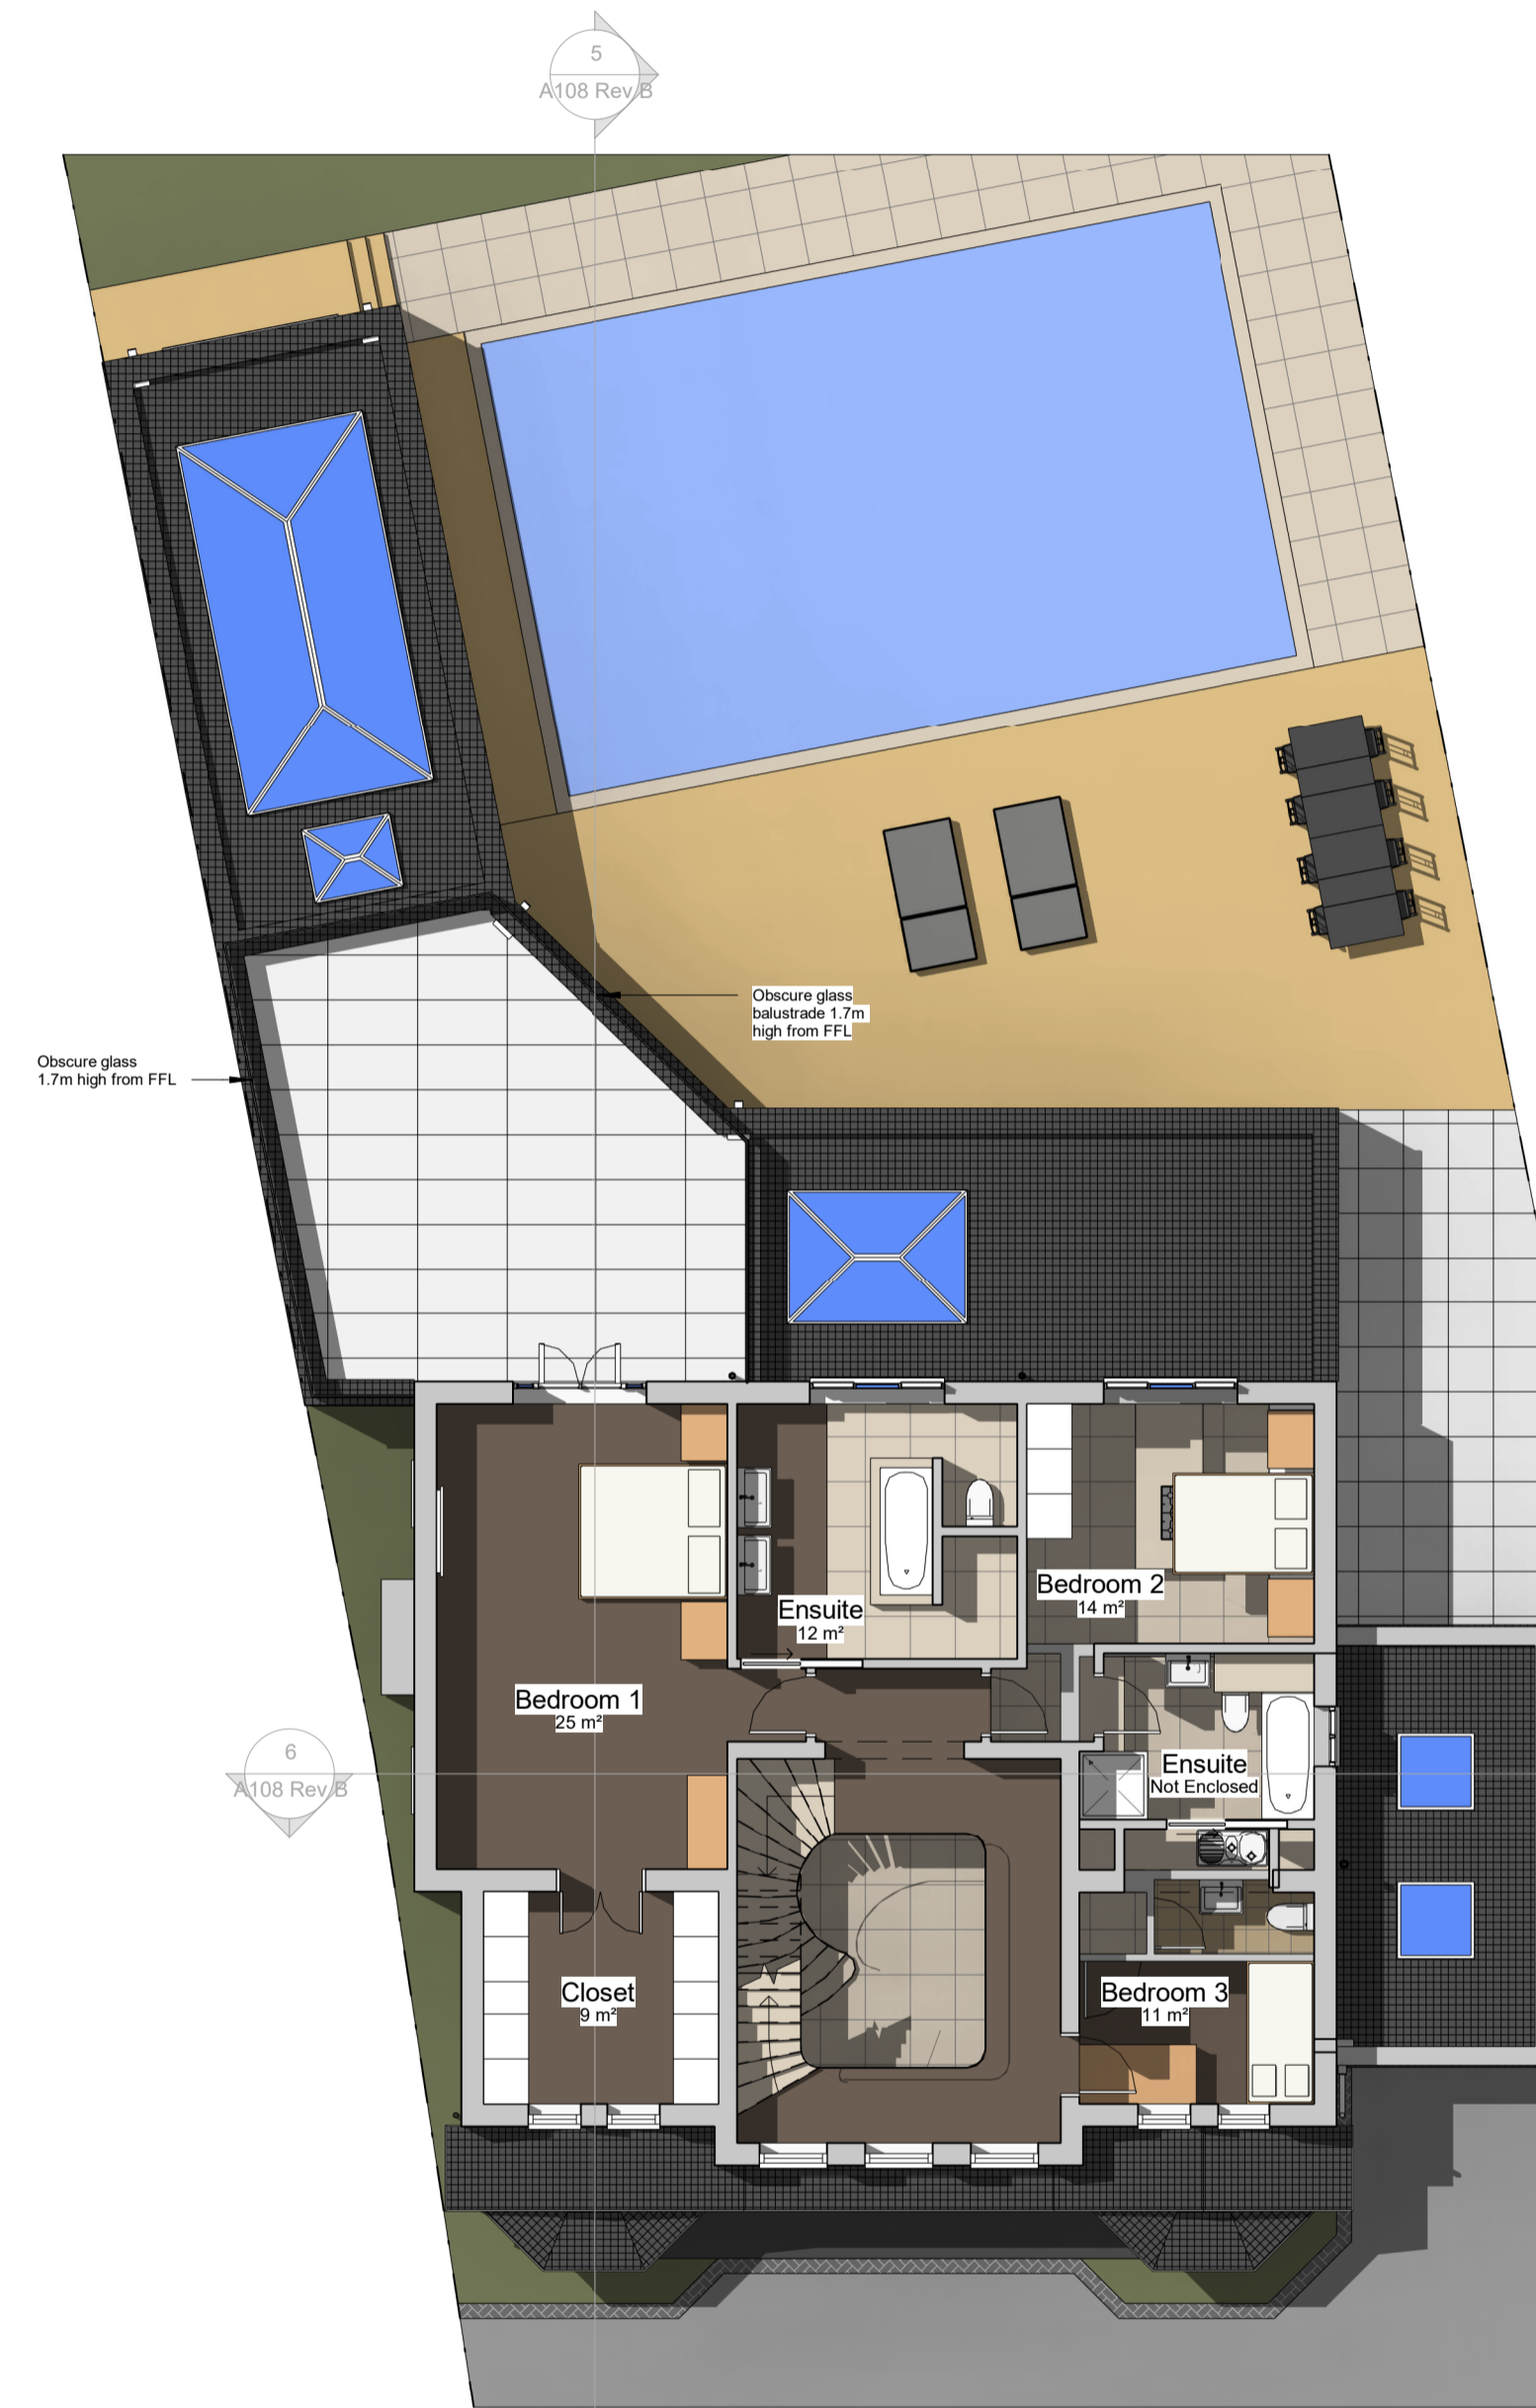

2 Proposed First Floor Plan
1 : 100

