
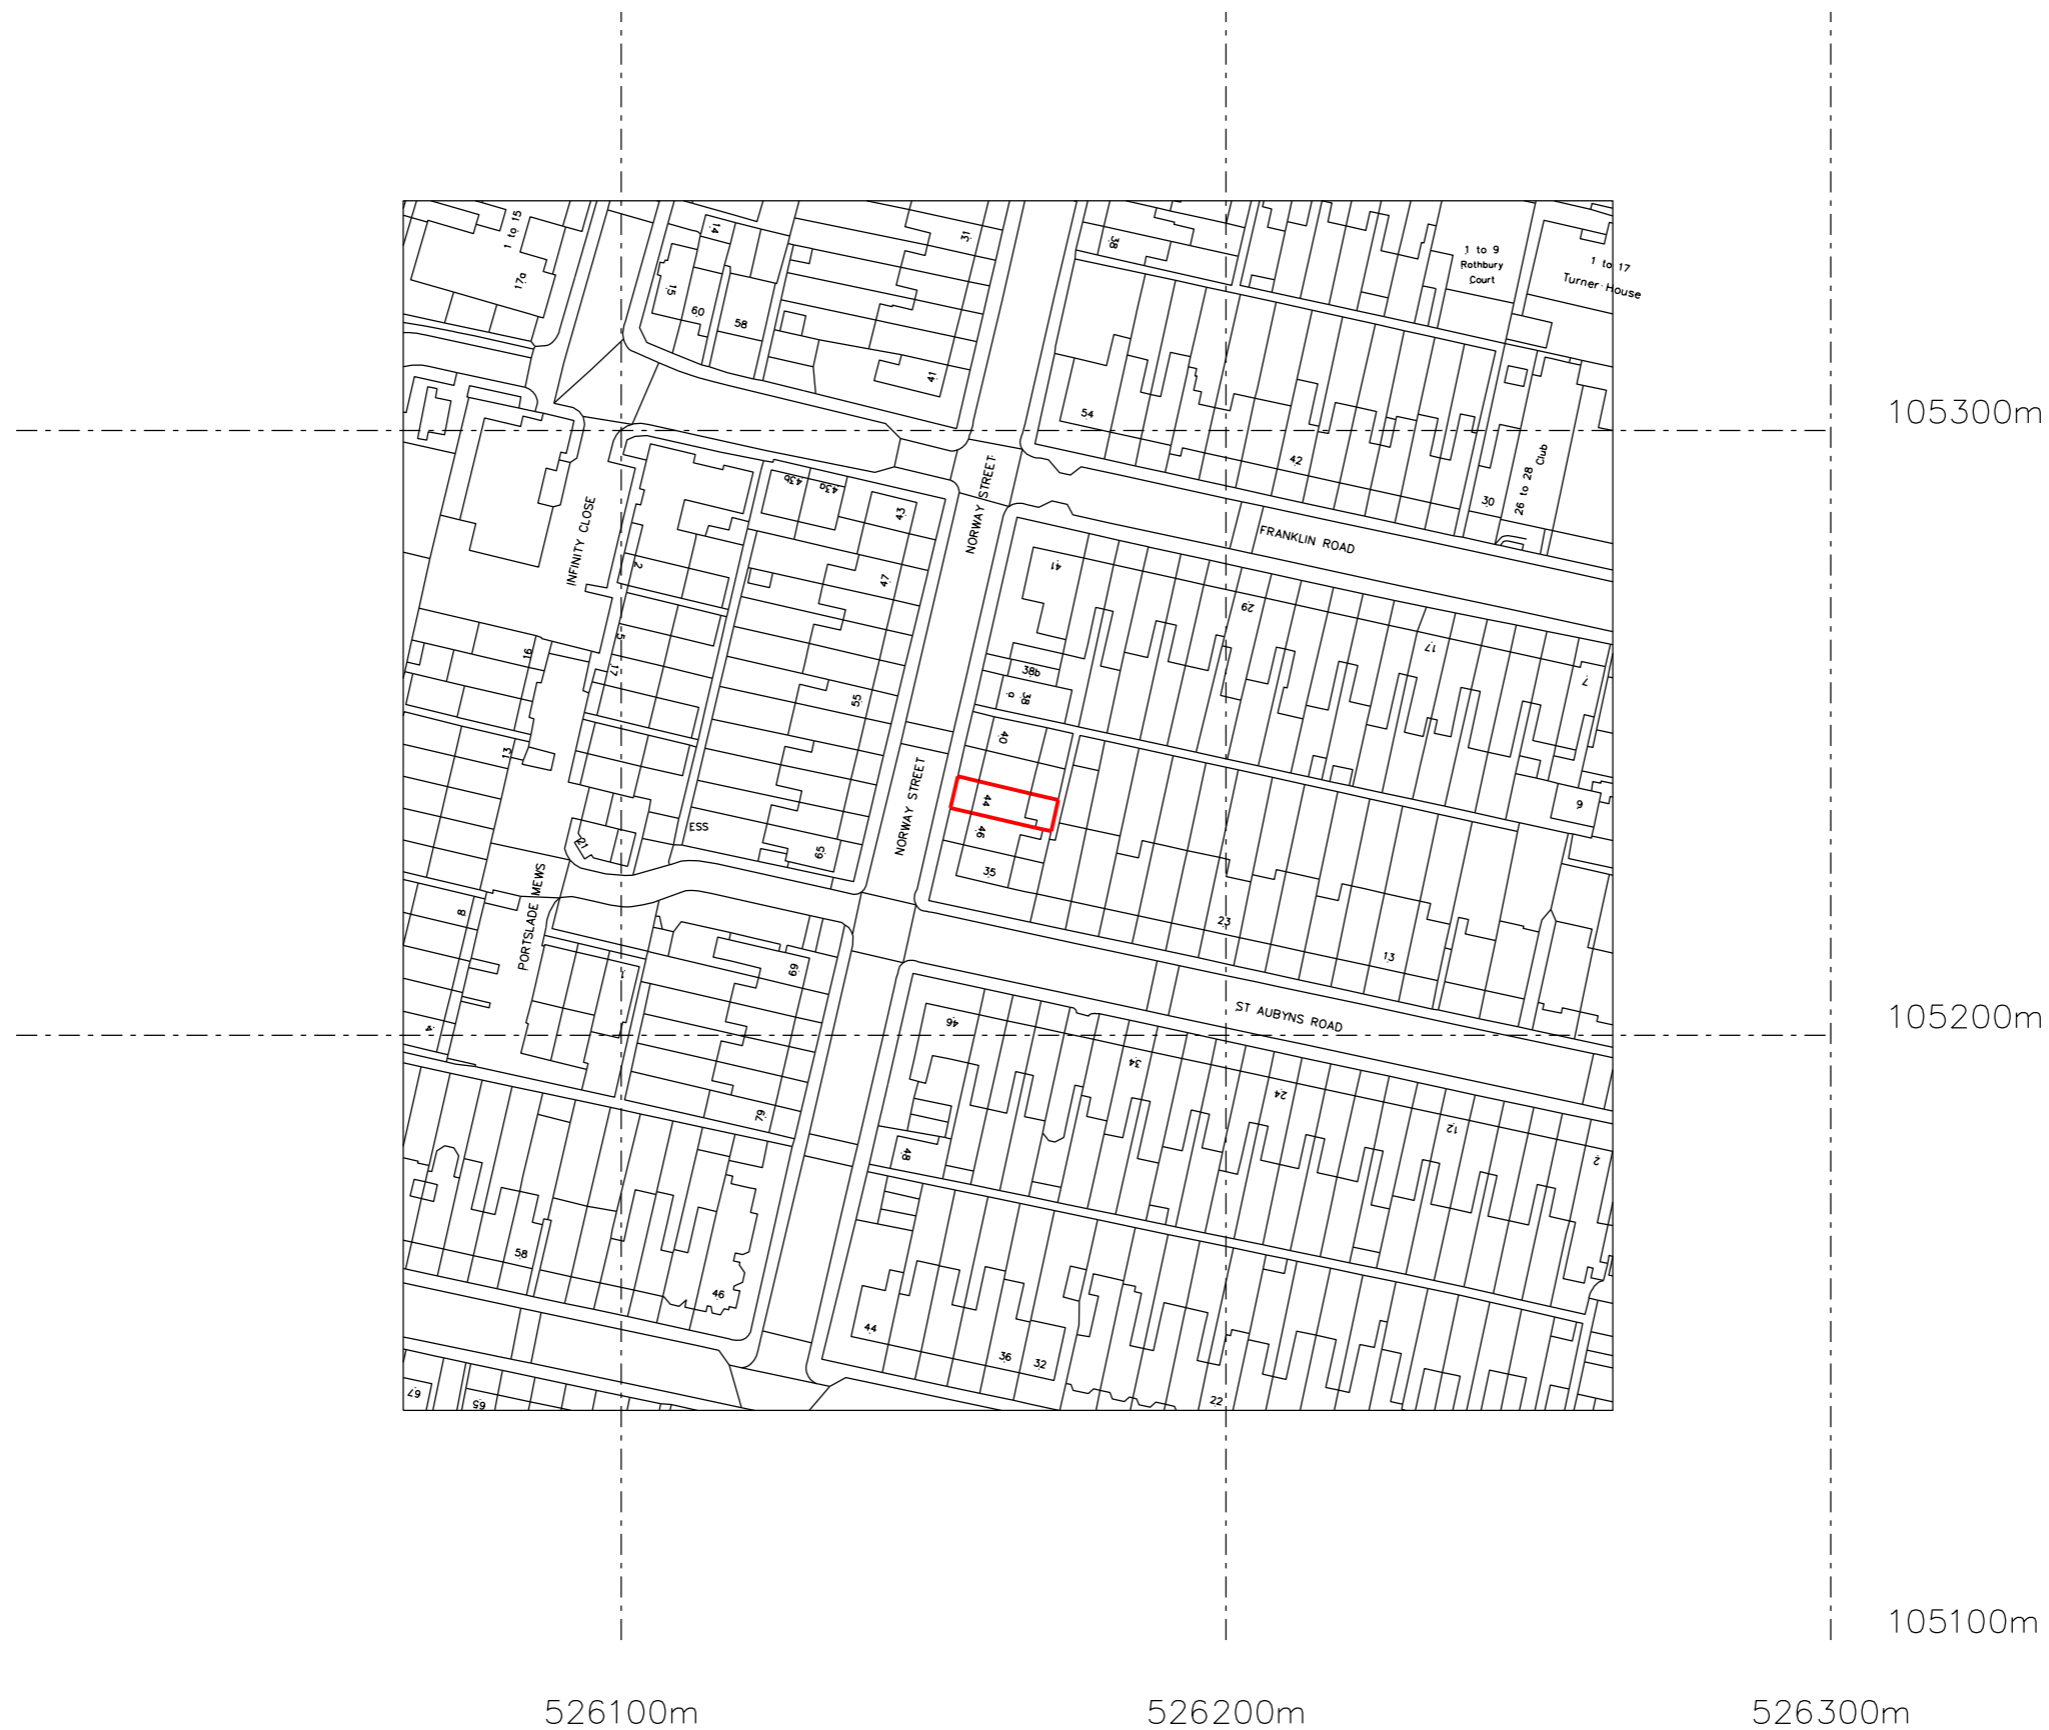


PAPER SIZE IS A3  
SCALE IS 1:1250 @ A3

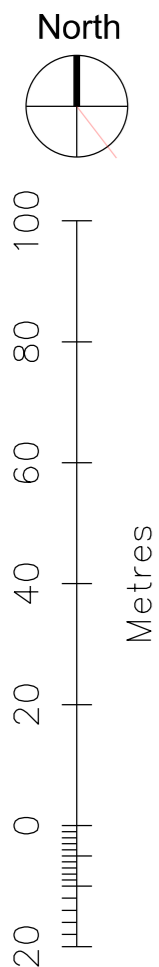

This drawing is copyright Shape Architecture Ltd. The Contractor must not scale from the drawing. All dimensions to be taken from dimension strings. Where any discrepancies are found between dimensions these must be brought to the attention of the Architects for resolution. Where discrepancies exist between reference or assembly drawings and detail drawings the latter take preference.

SHAPE Architecture  
WWW.SHAPEARCHITECTURE.CO.UK

44 Norway Street  
Brighton BN41 1AE  
PROJECT

1:1250 @ A3 March 2024  
SCALE DATE

FOR PLANNING

SITE LOCATION PLAN  
DRAWING

SU 001  
DWG. NO. REVISION CHECKED