
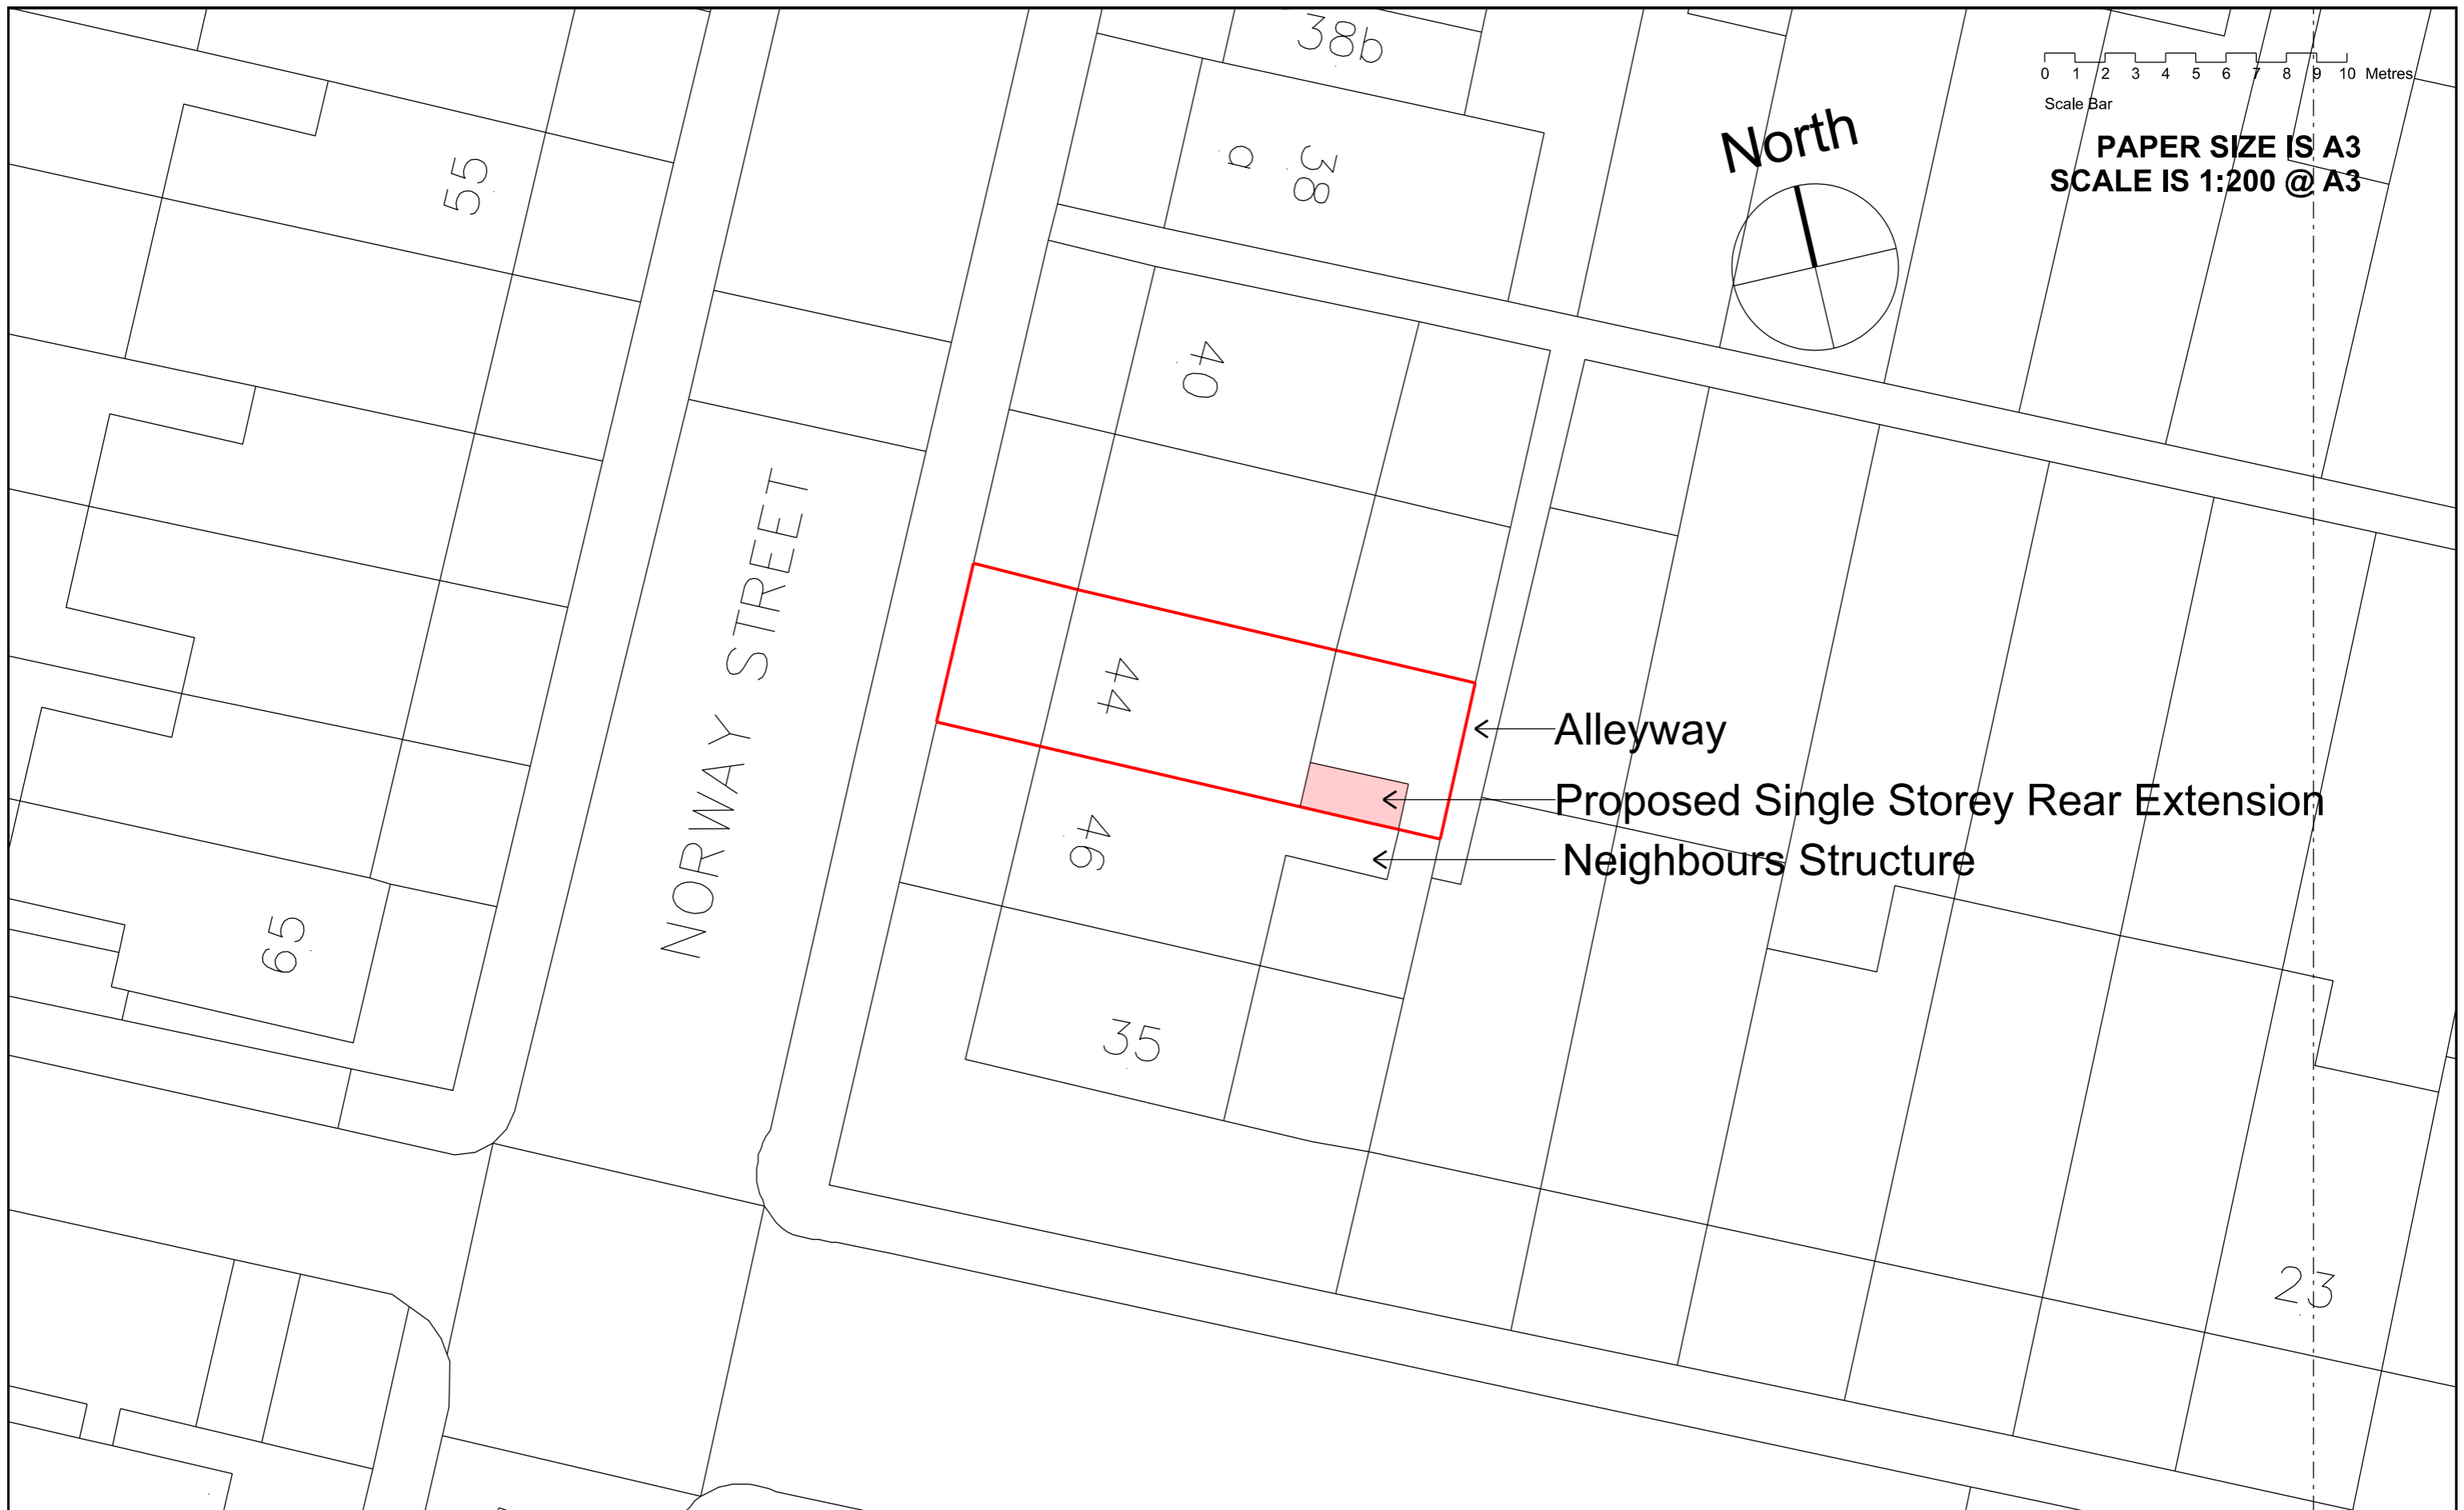


Scale Bar

**PAPER SIZE IS A3
SCALE IS 1:200 @ A3**

North

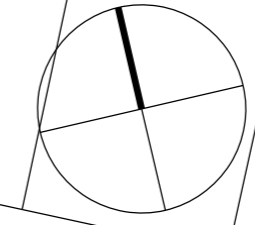

This drawing is copyright Shape Architecture Ltd. The Contractor must not scale from the drawing. All dimensions to be taken from dimension strings. Where any discrepancies are found between dimensions these must be brought to the attention of the Architects for resolution. Where discrepancies exist between reference or assembly drawings and detail drawings the latter take preference.

SHAPE Architecture
WWW.SHAPEARCHITECTURE.CO.UK

FOR PLANNING

44 Norway Street
Brighton BN41 1AE

PROJECT

PROPOSED BLOCK PLAN

DRAWING

1:200 @ A3 March 2023

SCALE DATE

PL003

DWG. NO. REVISION CHECKED