



Existing Plan
1 : 50

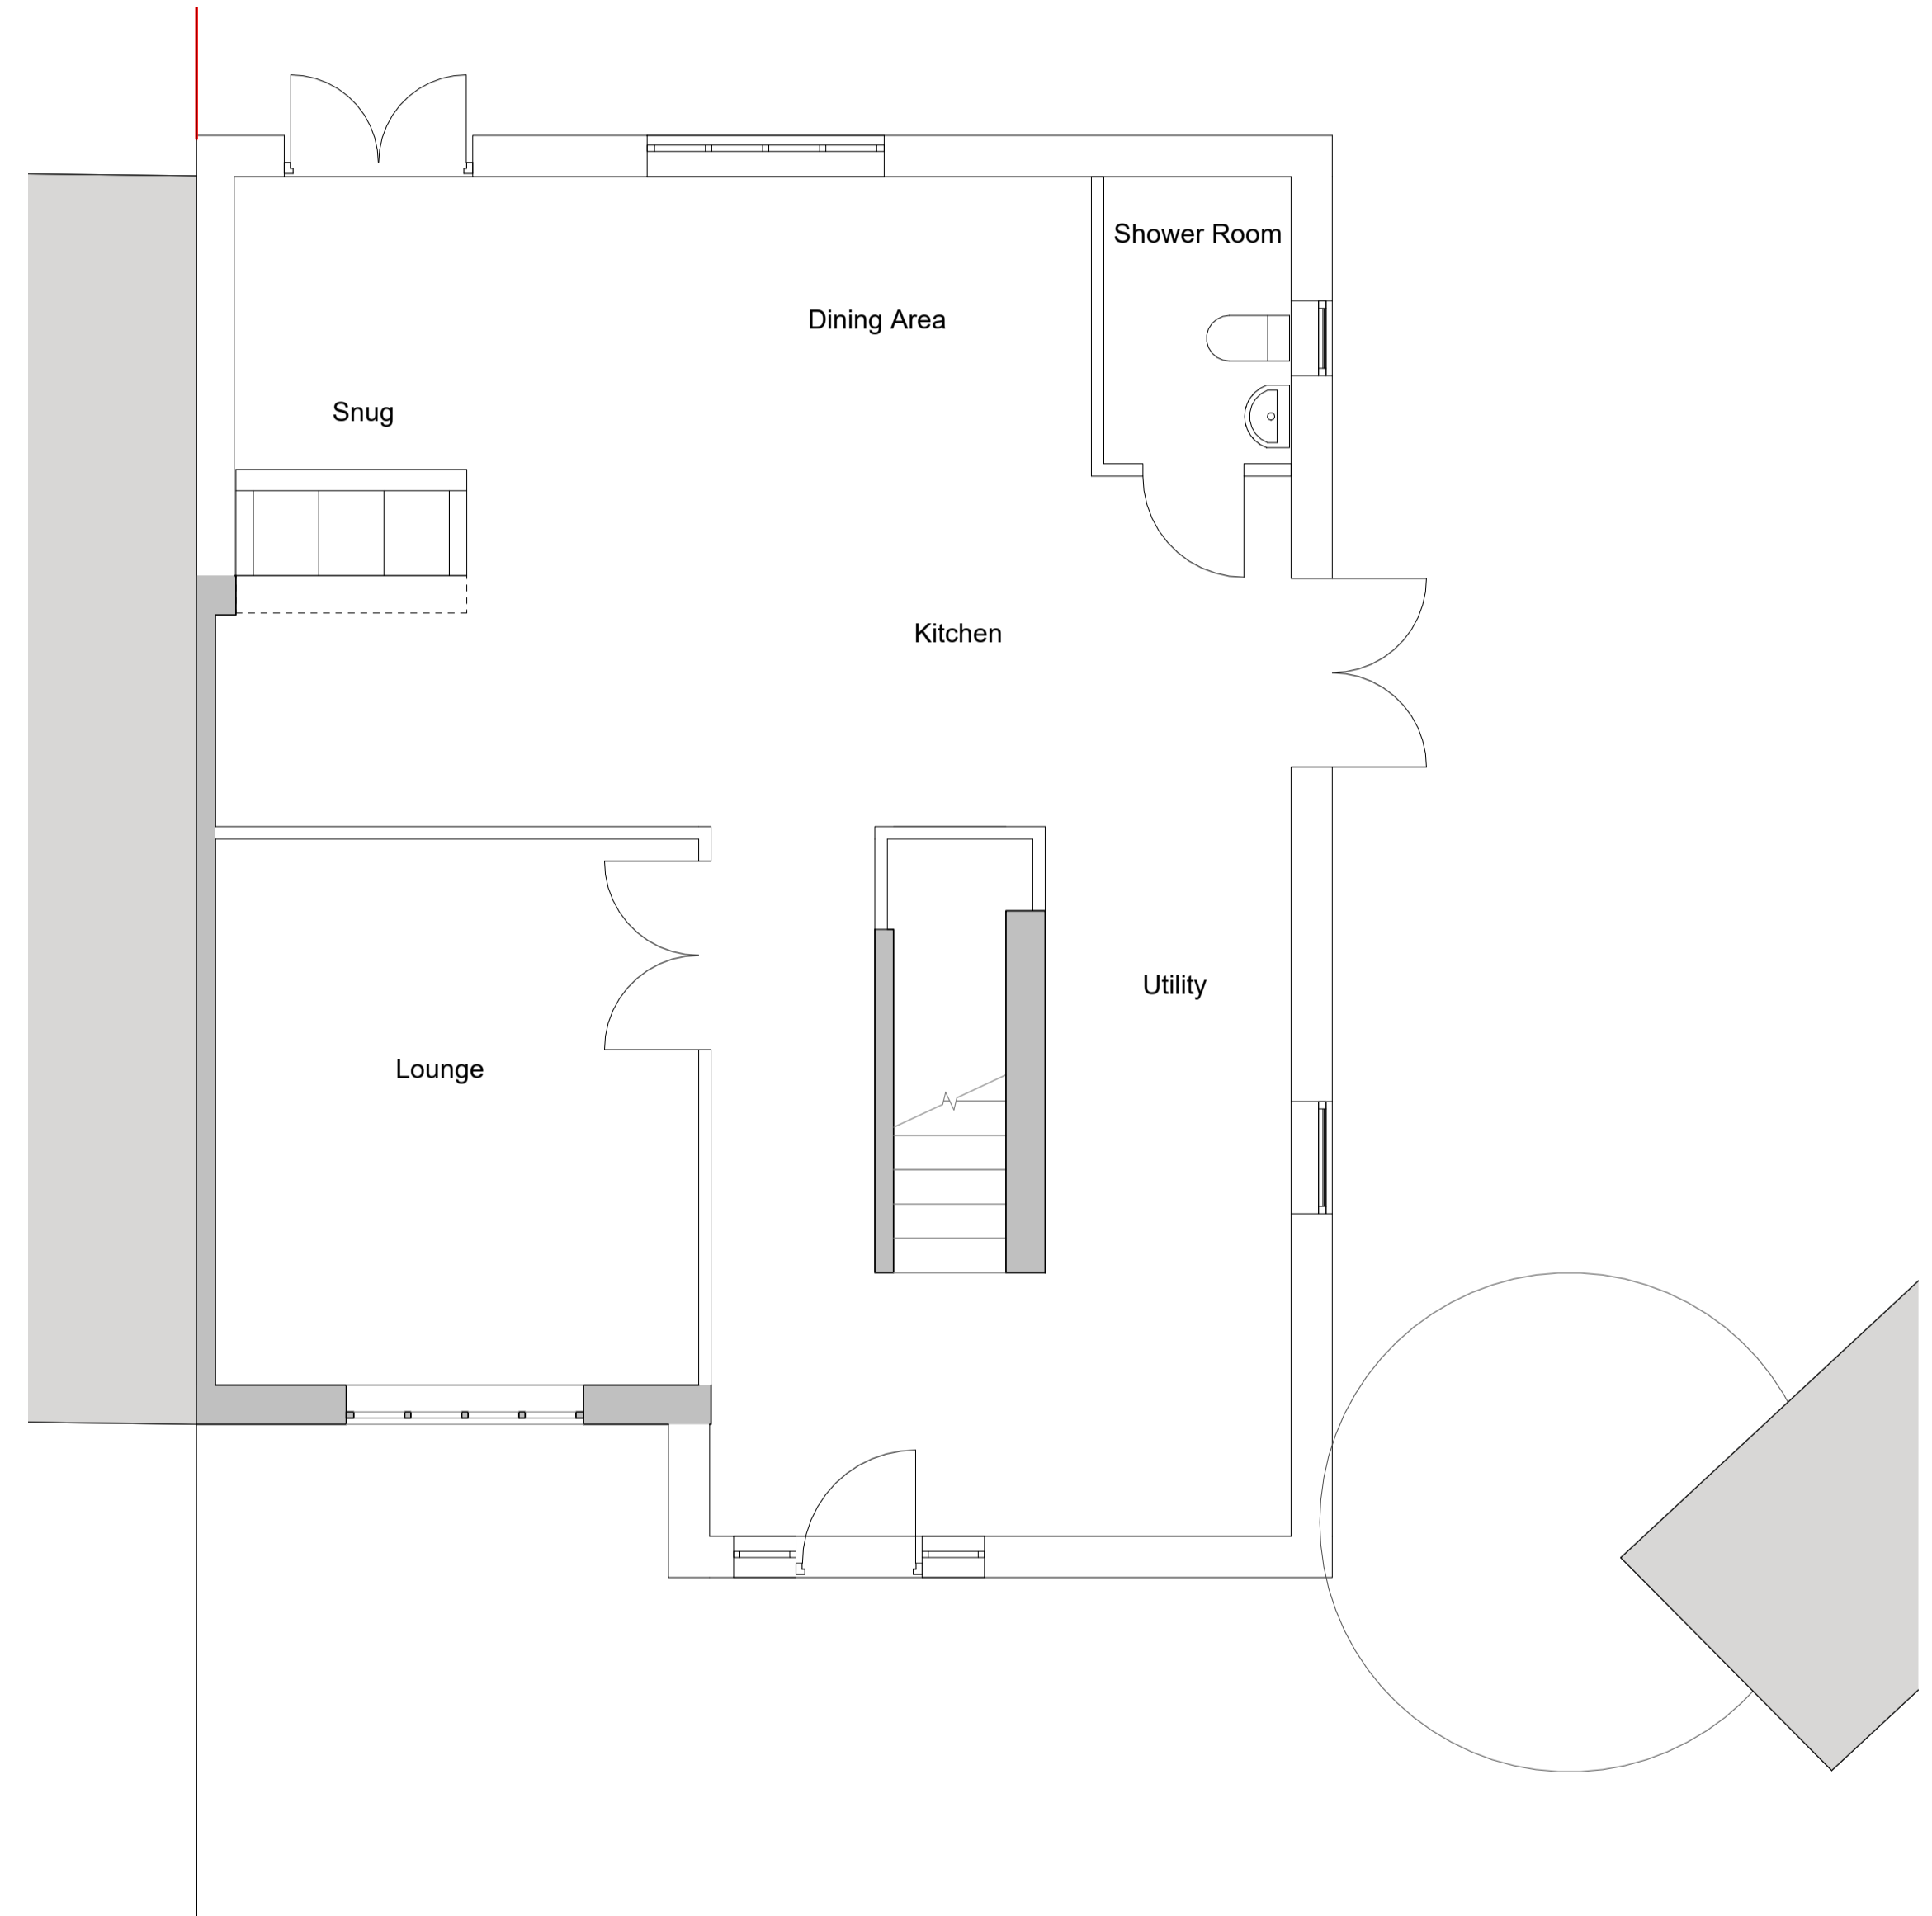

Proposed Plan
1 : 50

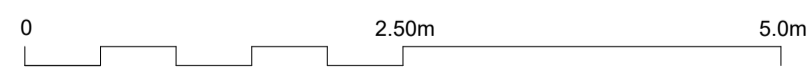

KEY:	GENERAL NOTES: USE FIGURED DIMENSIONS ONLY DO NOT SCALE OFF DRAWINGS CHECK ALL DIMENSIONS ON SITE COPYRIGHT O'DONNELL + TUOMEY ARCHITECTS	NOTES:
------	---	--------

REVISION:	A	13.12.23	Revision A	A

Minesh Patel Architects	PROJECT: 0049 Russell Avenue	DRAWING TITLE: Plans	REV NO: A
	STAGE: 03/11/16 SCALE: 1:50 @A1	ISSUE DATE: 03/11/16 DRAWN BY: Author	DRAWING NO: -D00