



6 Woodside Park Road  
 London N12 8RP  
 Site Plan (1:1250)

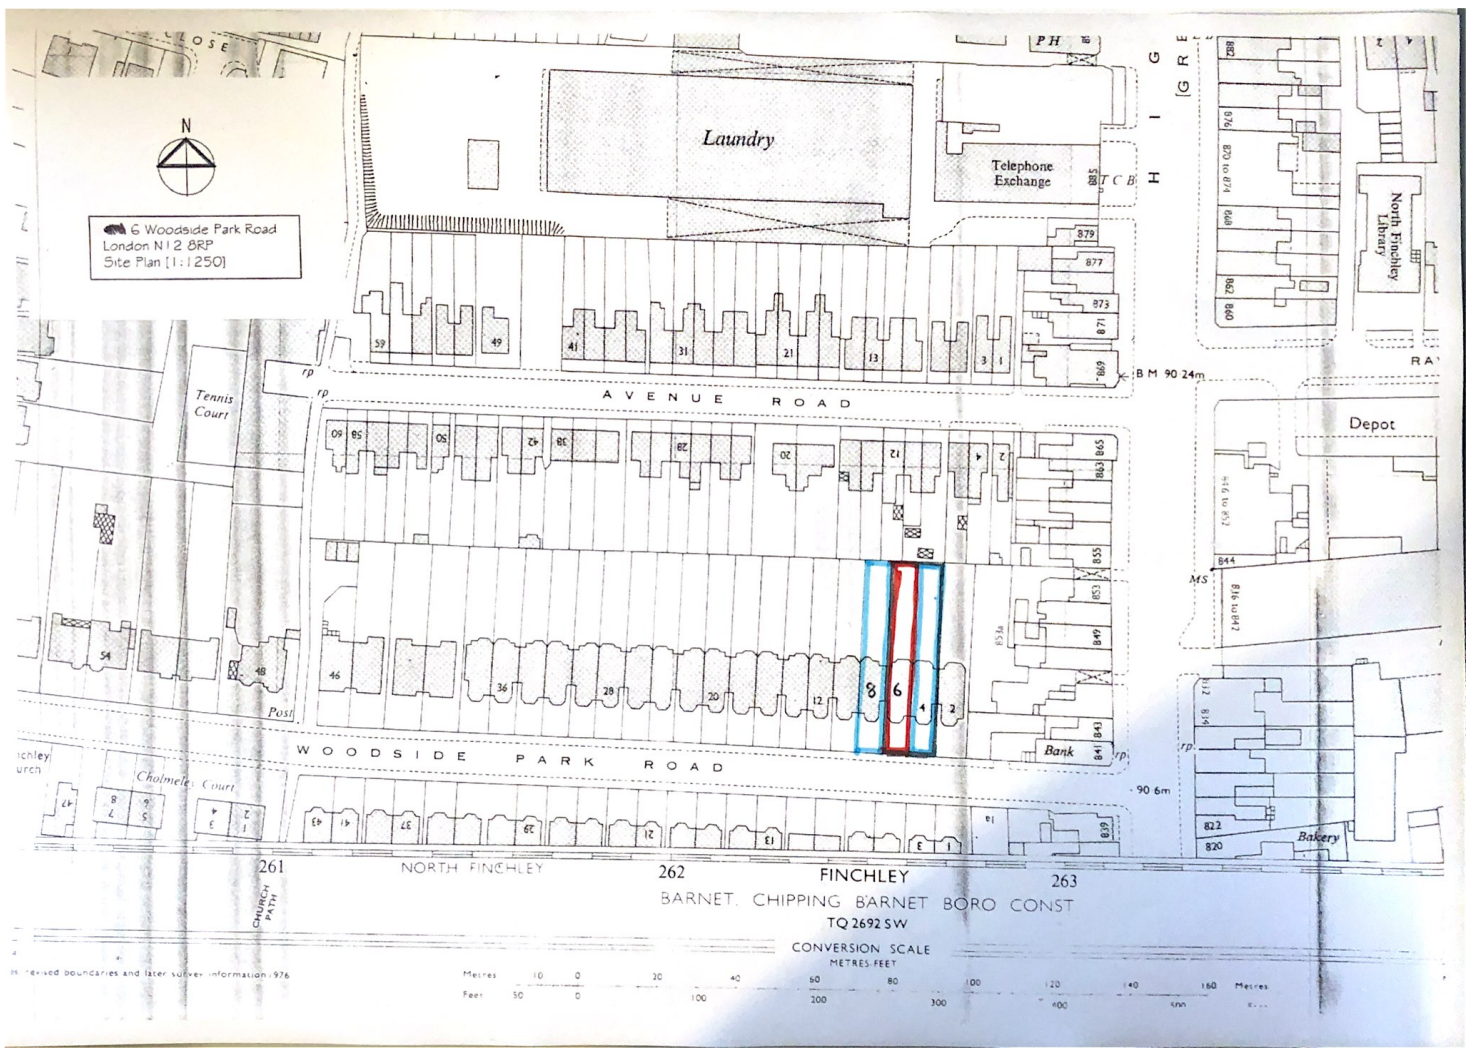

261 NORTH FINCHLEY 262 FINCHLEY 263  
 BARNET, CHIPPING BARNET BORO CONST  
 TQ 2692 SW

CONVERSION SCALE

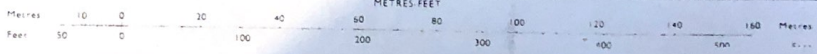

Revised boundaries and later survey information 1976