

Drivesett Tegular block paving in Traditional [matching no2]

Dwarf Privet hedging [matching no2] to Front

Woodside Park Road

Existing dropped kerbs and vehicular access retained.

Bins to be provided with freestanding timber enclosure. All timber to be treated Redwood FSC Certified Timber. Enclosures consist of 4 sided units with corresponding opening doors and lids. Connecting chains enable bin lids to open alongside cover lids. Wooden props included to enable holding of lid for depositing of multiple or heavy bin bags.

Bin collection arrangements to be undertaken by Local Authority on weekly and fortnightly basis as required by LA

Bin Schedule per 3 Flats:

*Refuse:*

Requirement: 2x240 litre Bin  
740x580x1100mm  
[R]

*Dry Recycling:*


Requirement: 2x240 litre Bins  
740x580x1100mm  
[DR]

*Food Waste:* [F]


Requirement: 3x 27 litre external food waste container 340x295x450mm

*Garden waste recycling:*

Requirement: 1x 240 litre green wheelie bin 740x580x1100mm  
[G]

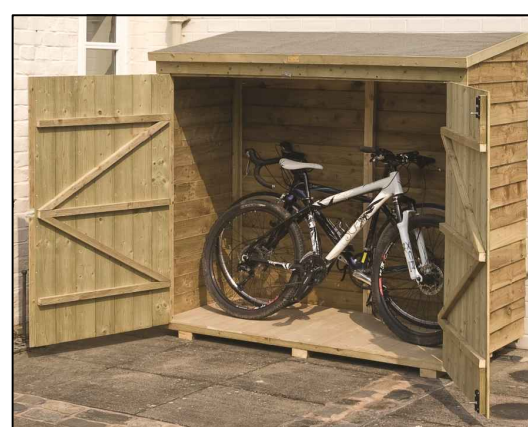

Bike Store

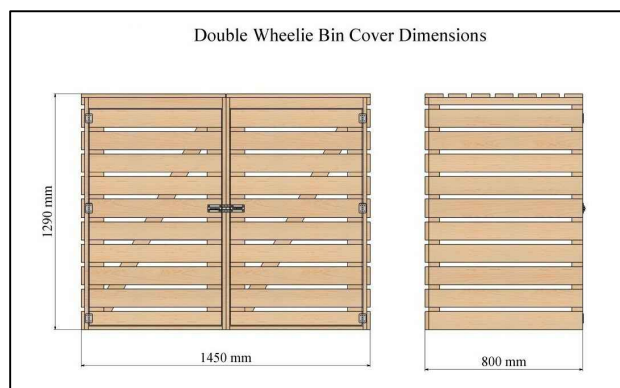

Bin Store

Drawing Title: Proposed details, Planning Conditions 3,5,9  
Scale: 1:100@A3  
Drwn: AO  
Project: Discharge of Planning Conditions  
Date: April 2024  
Drawing No: 4858\_Con\_01  
Location: 4-6 Woodside Park Road, London N12 8RP

**STUART HENLEY & PARTNERS**  
Chartered Surveyors & Planning Consultants

1st Floor, The Priory  
High Street, Redbourn  
Herts, AL3 7LZ



e: enquiries@planningconsent.com  
w: www.planningconsent.com

Do not scale from this drawing. Copyright and design right held by Stuart Henley & Partners Ltd. No unauthorised reproduction permitted. Contractors are to check all dimensions, levels, drain runs and conditions on site before works commence. The Surveyors to be notified immediately upon discovery of any errors, omissions, or discrepancies. Works undertaken before obtaining Building Regulation (Passing of Plans) approval is at Client's own risk.