
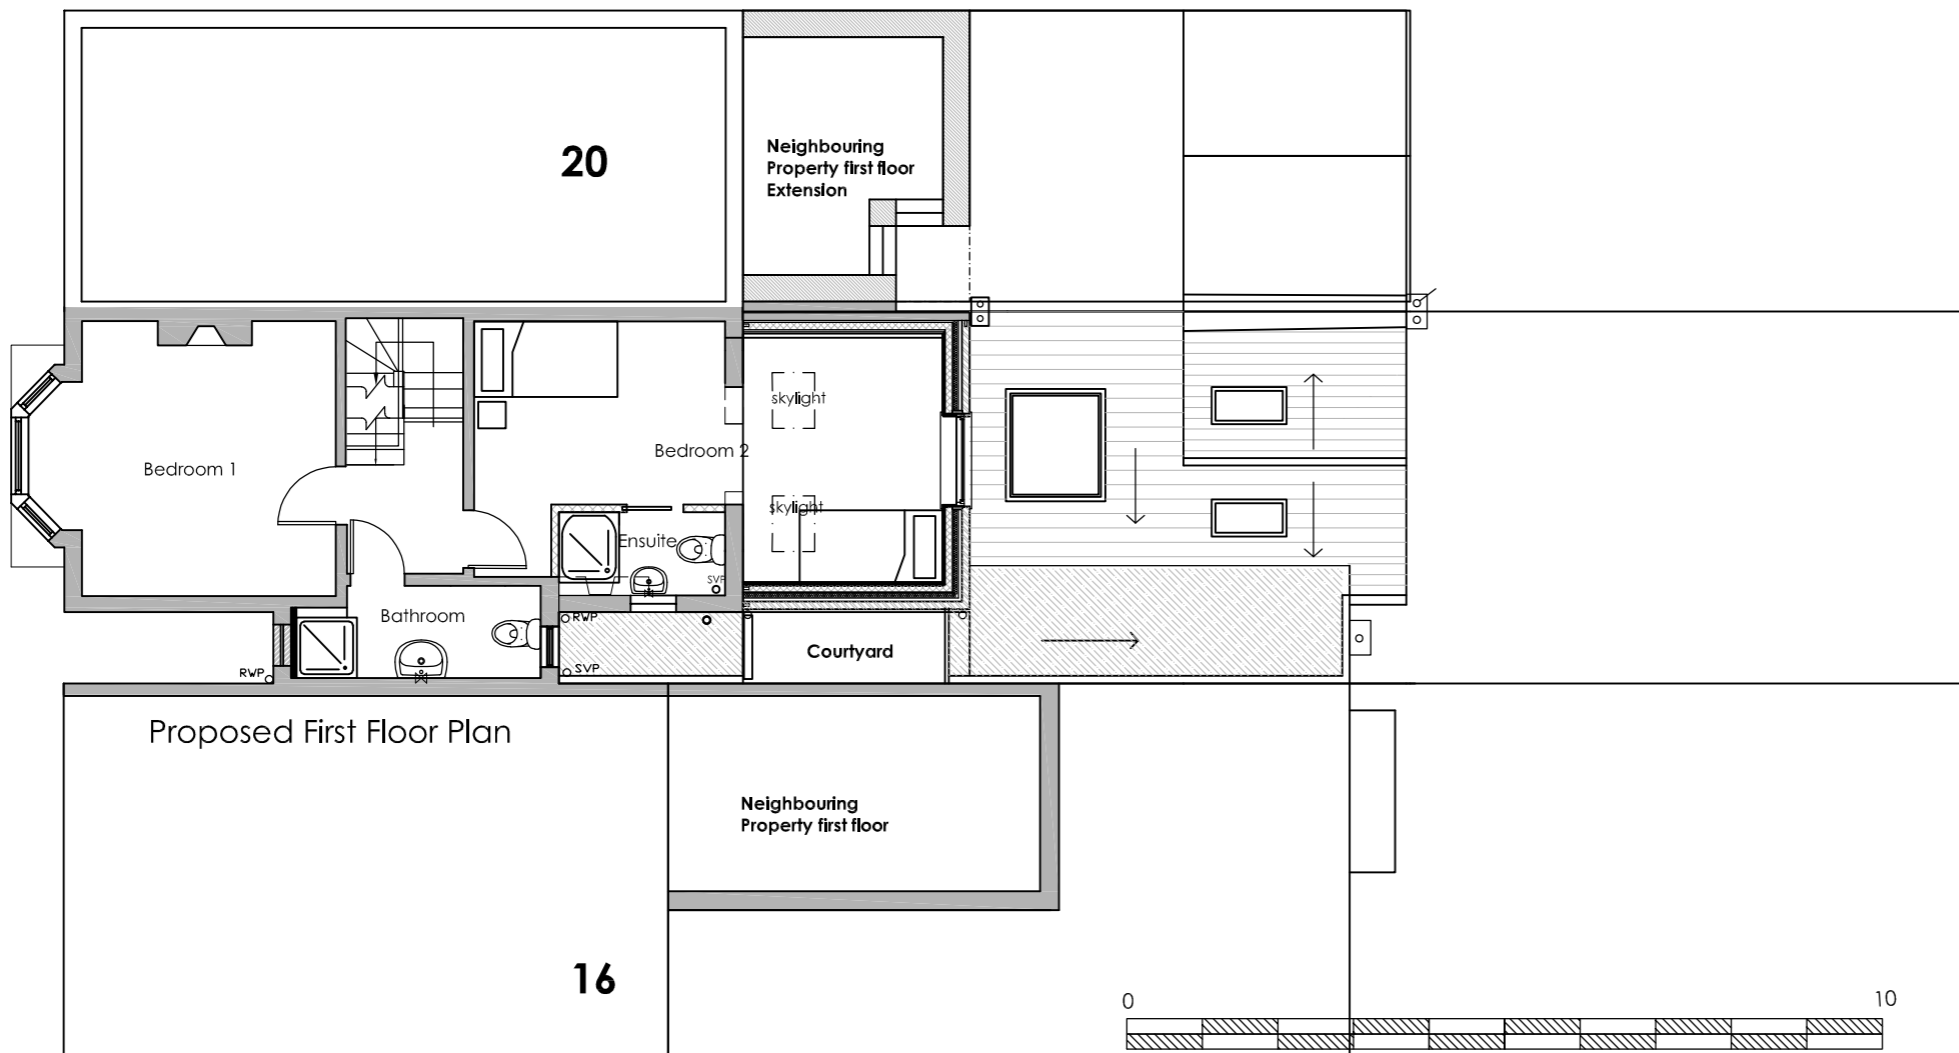


DRG. REMAINS COPYRIGHT OF THE ARCHITECT.
DIMENSIONAL DISCREPANCIES TO BE REFERRED TO
THE ARCHITECT
DO NOT SCALE

DATE REVISION

10 Oct 2023 correctly shown	REVISION A - Neighbouring property
18 Oct 2023	REVISION A -Internal layout revised
04 March 2024 courtyard	REVISION C -Revised design to show

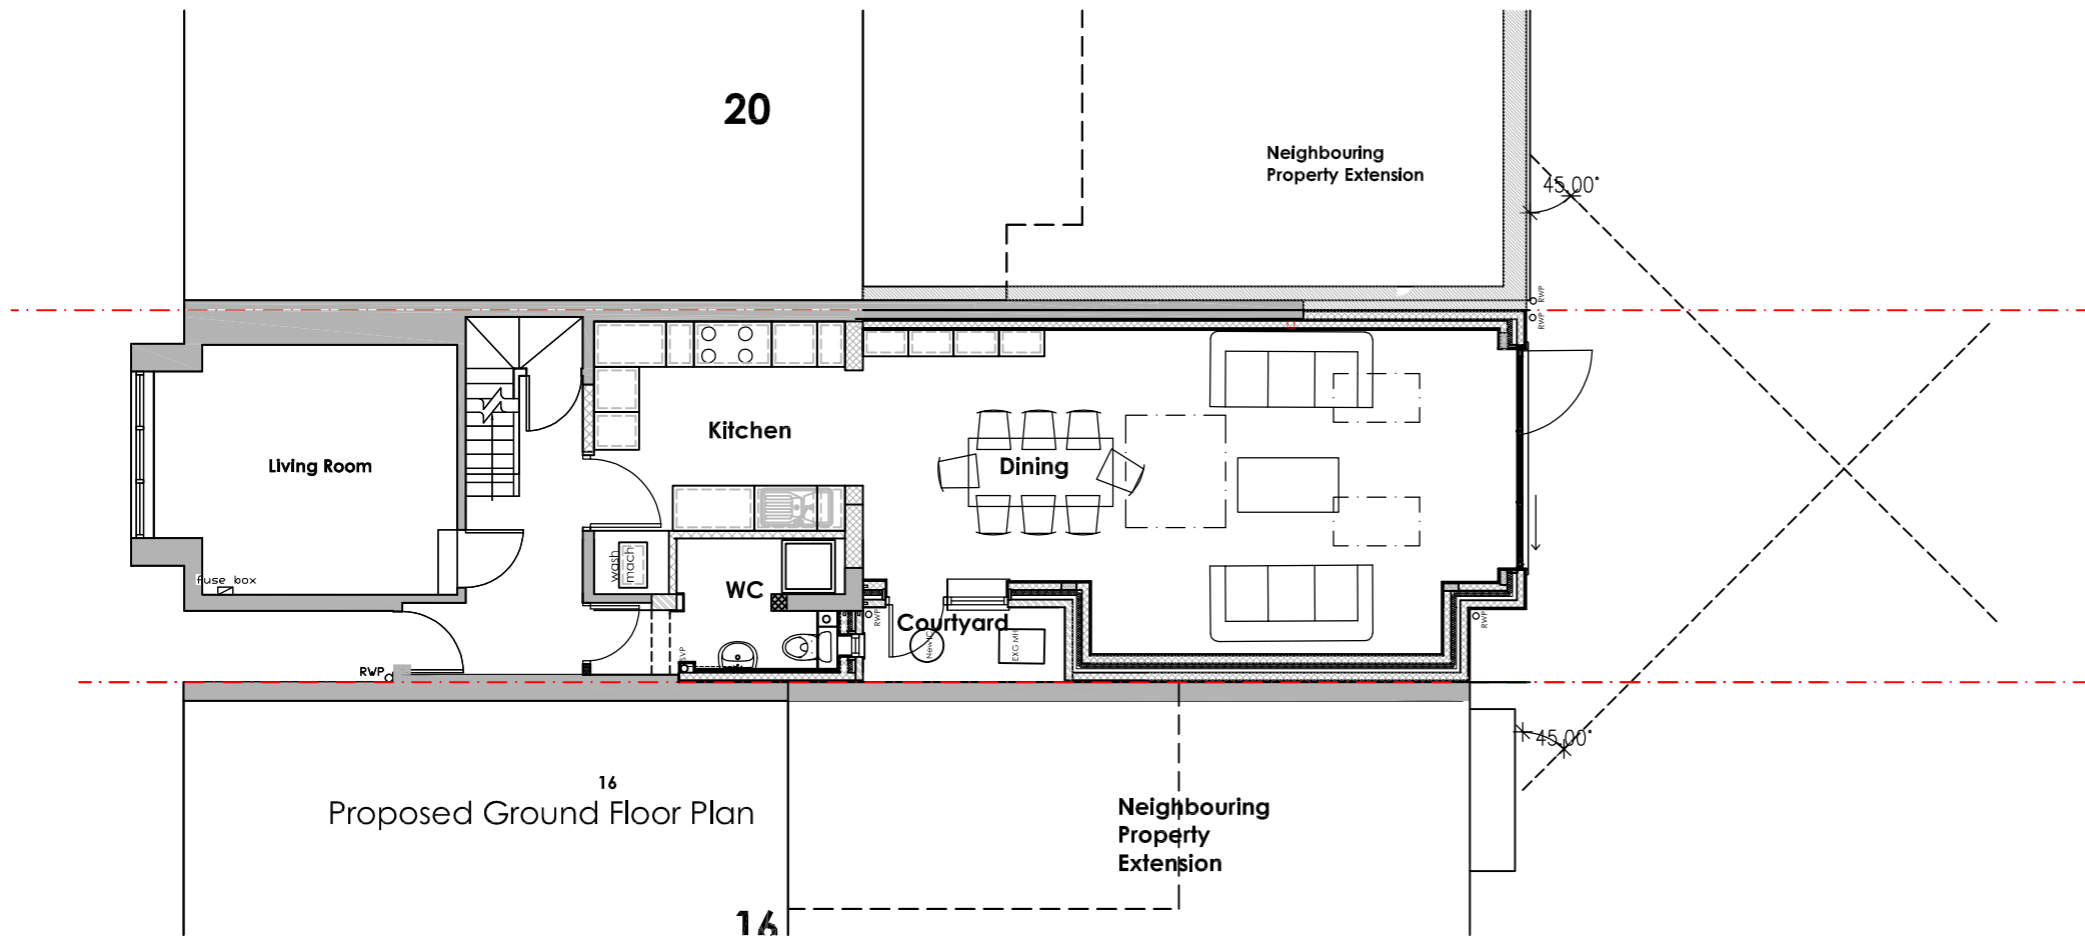

DRG TITLE

PROPOSED PLANS

DRAWING STATUS : PRELIMINARY FOR APPROVAL CONSTRUCTION

A3 Drawing

CLIENT

Mr and Mrs Yadgare

JOB TITLE

Extension & Alterations
18 Aston Street
Oxford

DATE

May 2023

SCALE

1:100

JOB No.

1211

DWG No.

100

REV.

C