


Muniment Tower – Location Plan




**Magdalen College**

Oxford, OX1 4AU - Tel: 01865 276000  
www.magd.ox.ac.uk

- A Grove Seminar Room
- B Development Office
- C Denning Law Library
- D Auditorium Green Room
- E Bursary
- F Summer Common Room (via III)
- G Song School
- H Archway Seminar Room
- I Old Practice Room
- J MCR & JCR
- K Longwall Seminar Room
- L Lecture Room 'B' / Old Law Library
- M Lecture Room 'A'
- N Old Kitchen Bar
- O Oscar Wilde Room (1st Floor)
- P New Room & Ante-Room
- Q Daubeny Laboratory
- Toilets (♿ Disabled)
- Secure Cycle Sheds
- Cycle Racks
- Public Telephone
- Parking
- Lift

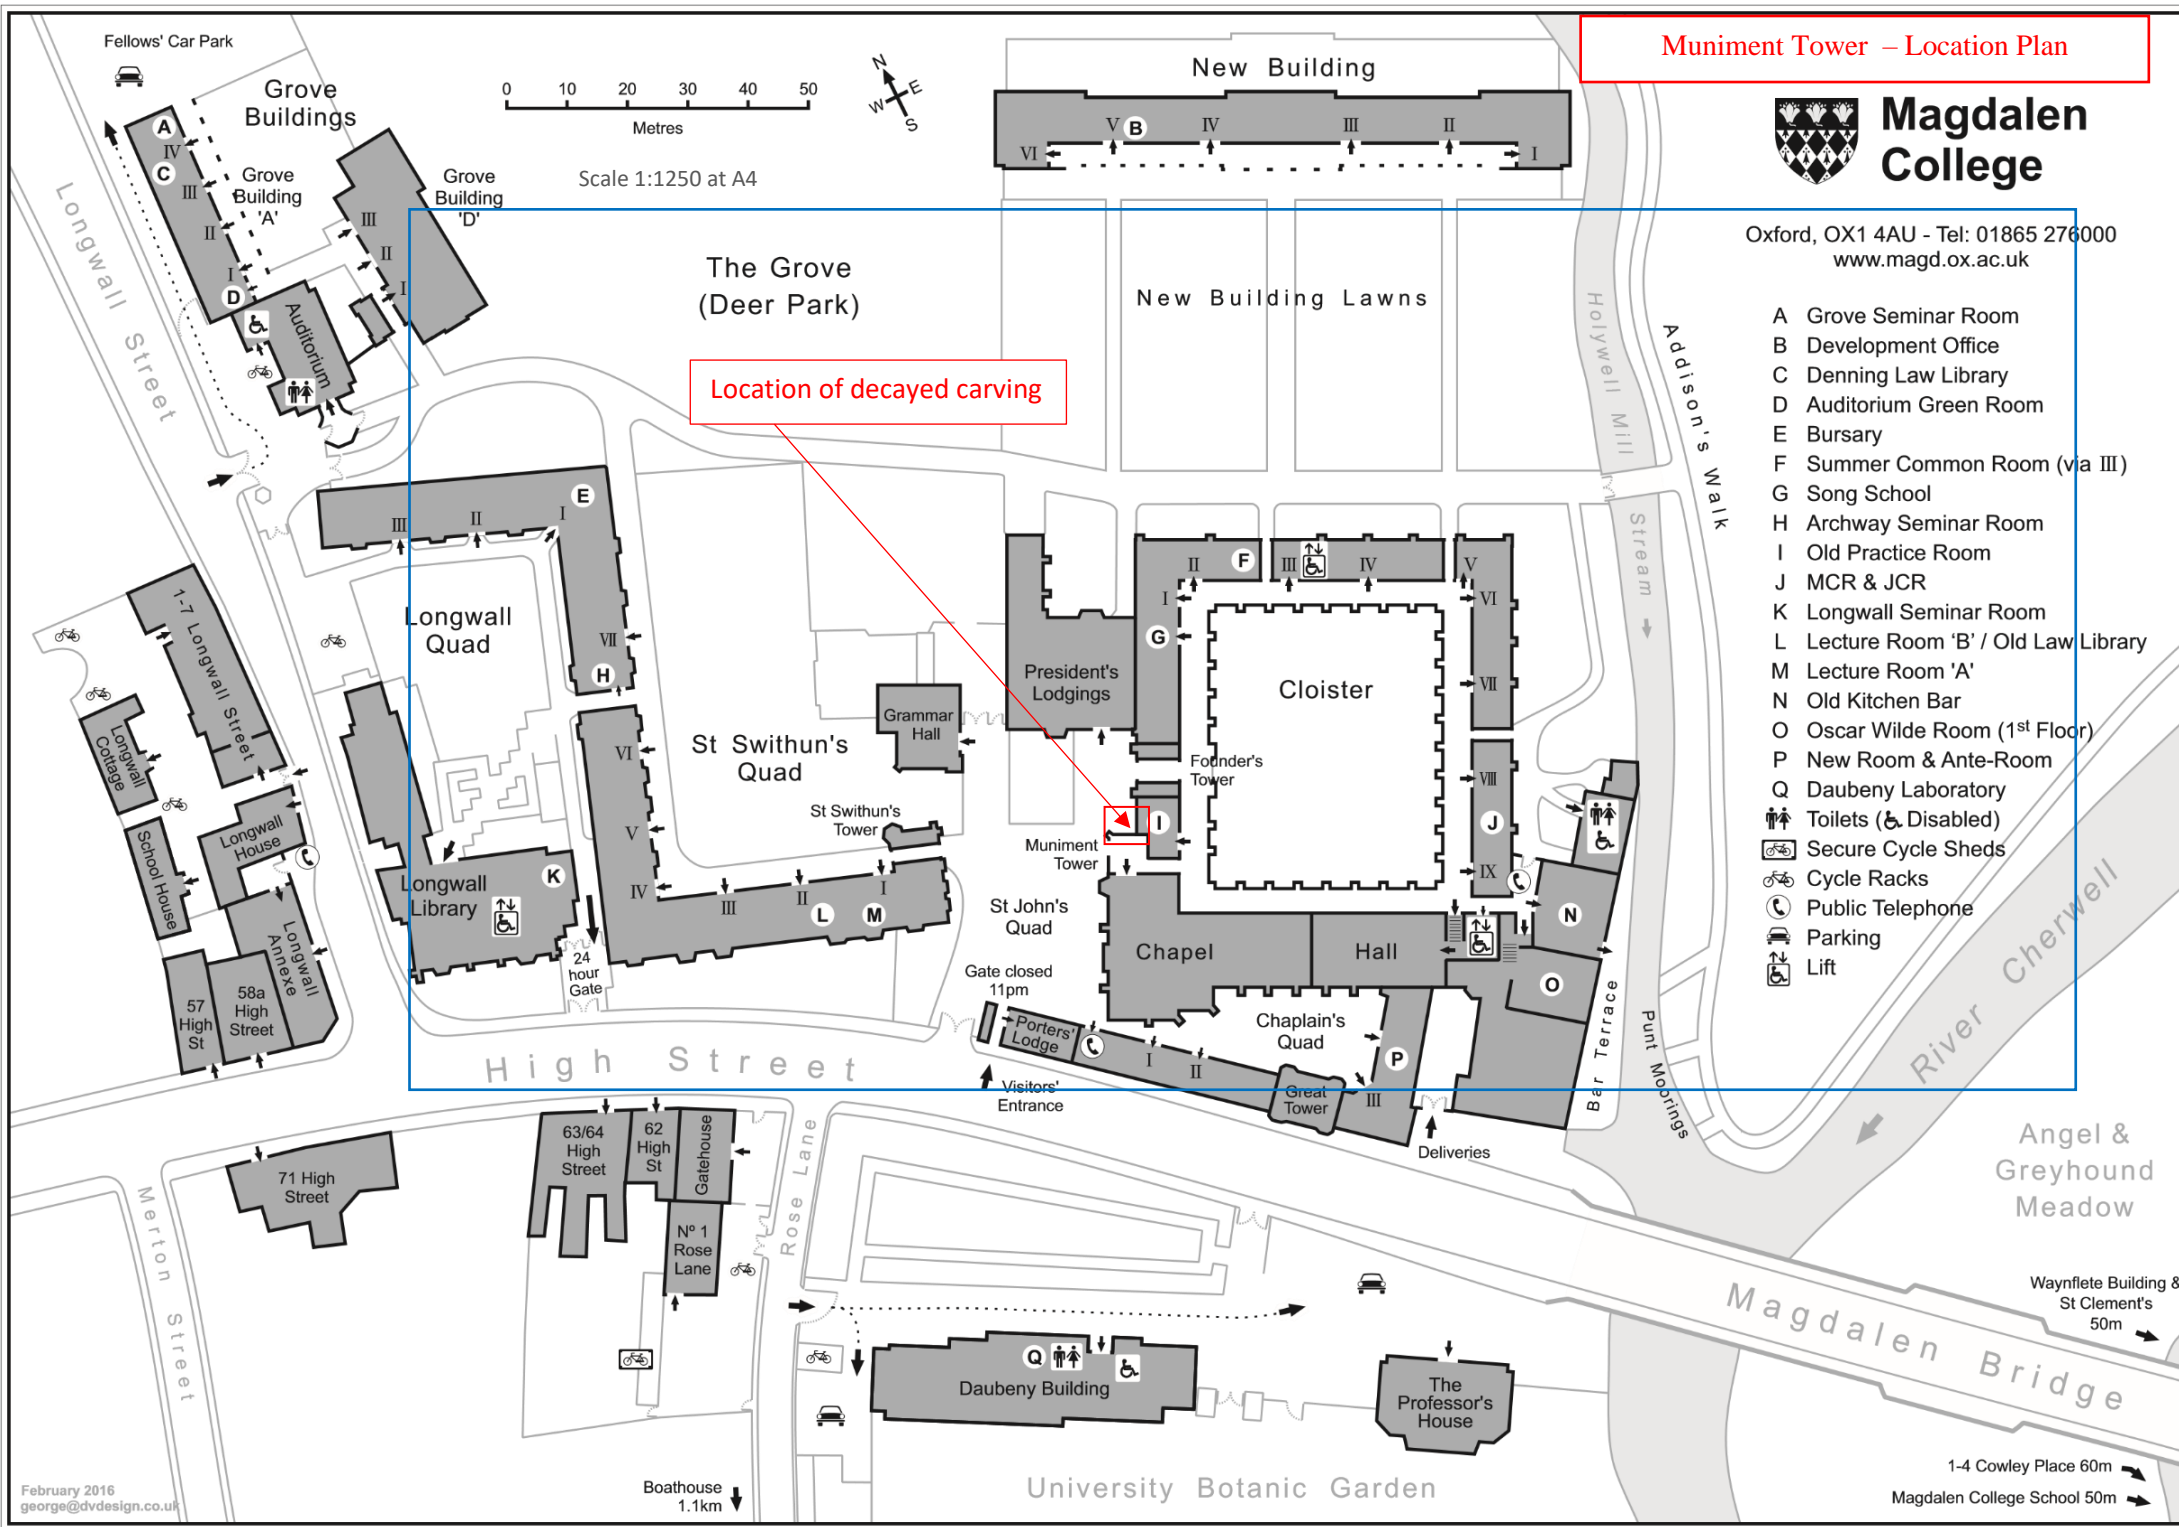

Location of decayed carving

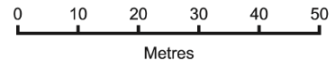

Scale 1:1250 at A4

