



KEY


- 01 - Brickwork Cladding System
- 02 - Metal Cladding Panel
- 03 - Folded Metal Vertical Profile
- 04 - Metal Composite Panelling
- 05 - Triple Glazed Unitised Curtain Wall System
- 06 - Patterned Metal Spandrel Panel
- 07 - Folded Metal Horizontal Profile
- 08 - Perimeter Metal Guardrail
- 09 - Metal Roof Edge Coping
- 10 - Folded Metal Coping
- 11 - Vertical Metal Louvred Screen
- 12 - Photo-Voltaic Panels
- 13 - Double Glazed Curtain Wall System
- 14 - Cantilevered Metal Canopy
- 15 - Metal Clad Fume Extract Chimney
- 16 - Insulated Inverted Green Roof
- 17 - Warm Sedum Roof
- 18 - Insulated Inverted Roof with Paving to Terrace
- 19 - Insulated Inverted Roof with Paving External Plant Area
- 20 - Concrete Structure
- 21 - External Metal Soffit
- 22 - Slatted Timber Ceiling
- 23 - Integrated Planter

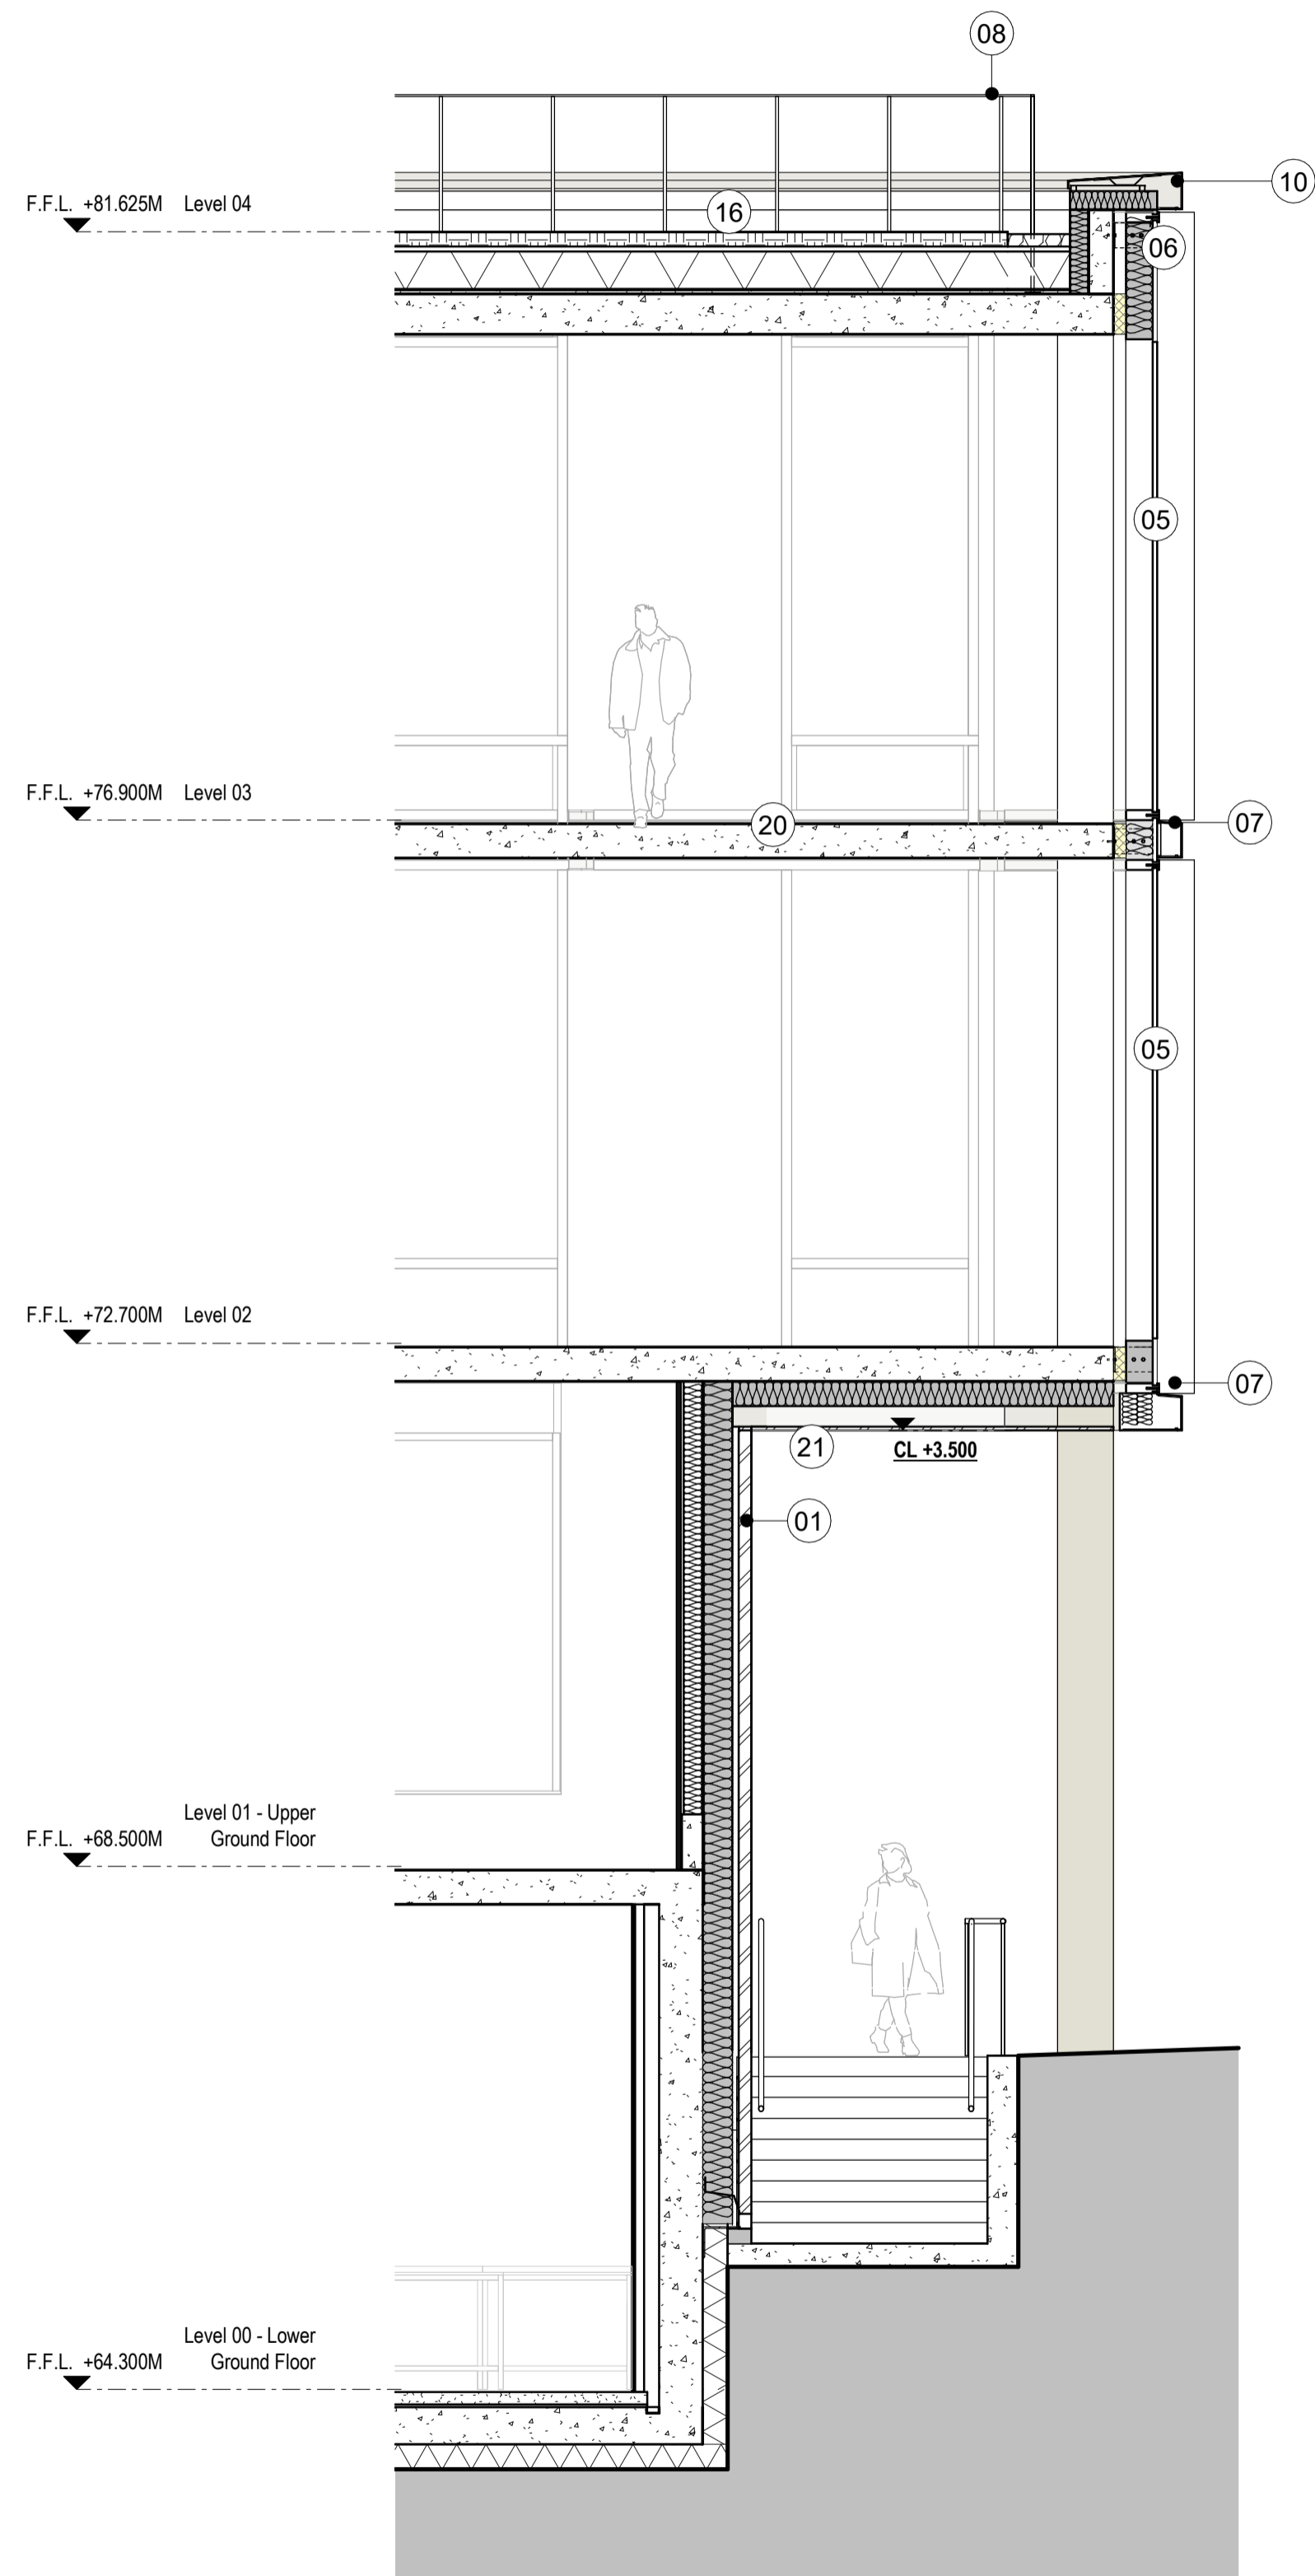

1 Southern Wing - East Gable Window Section
1 : 50

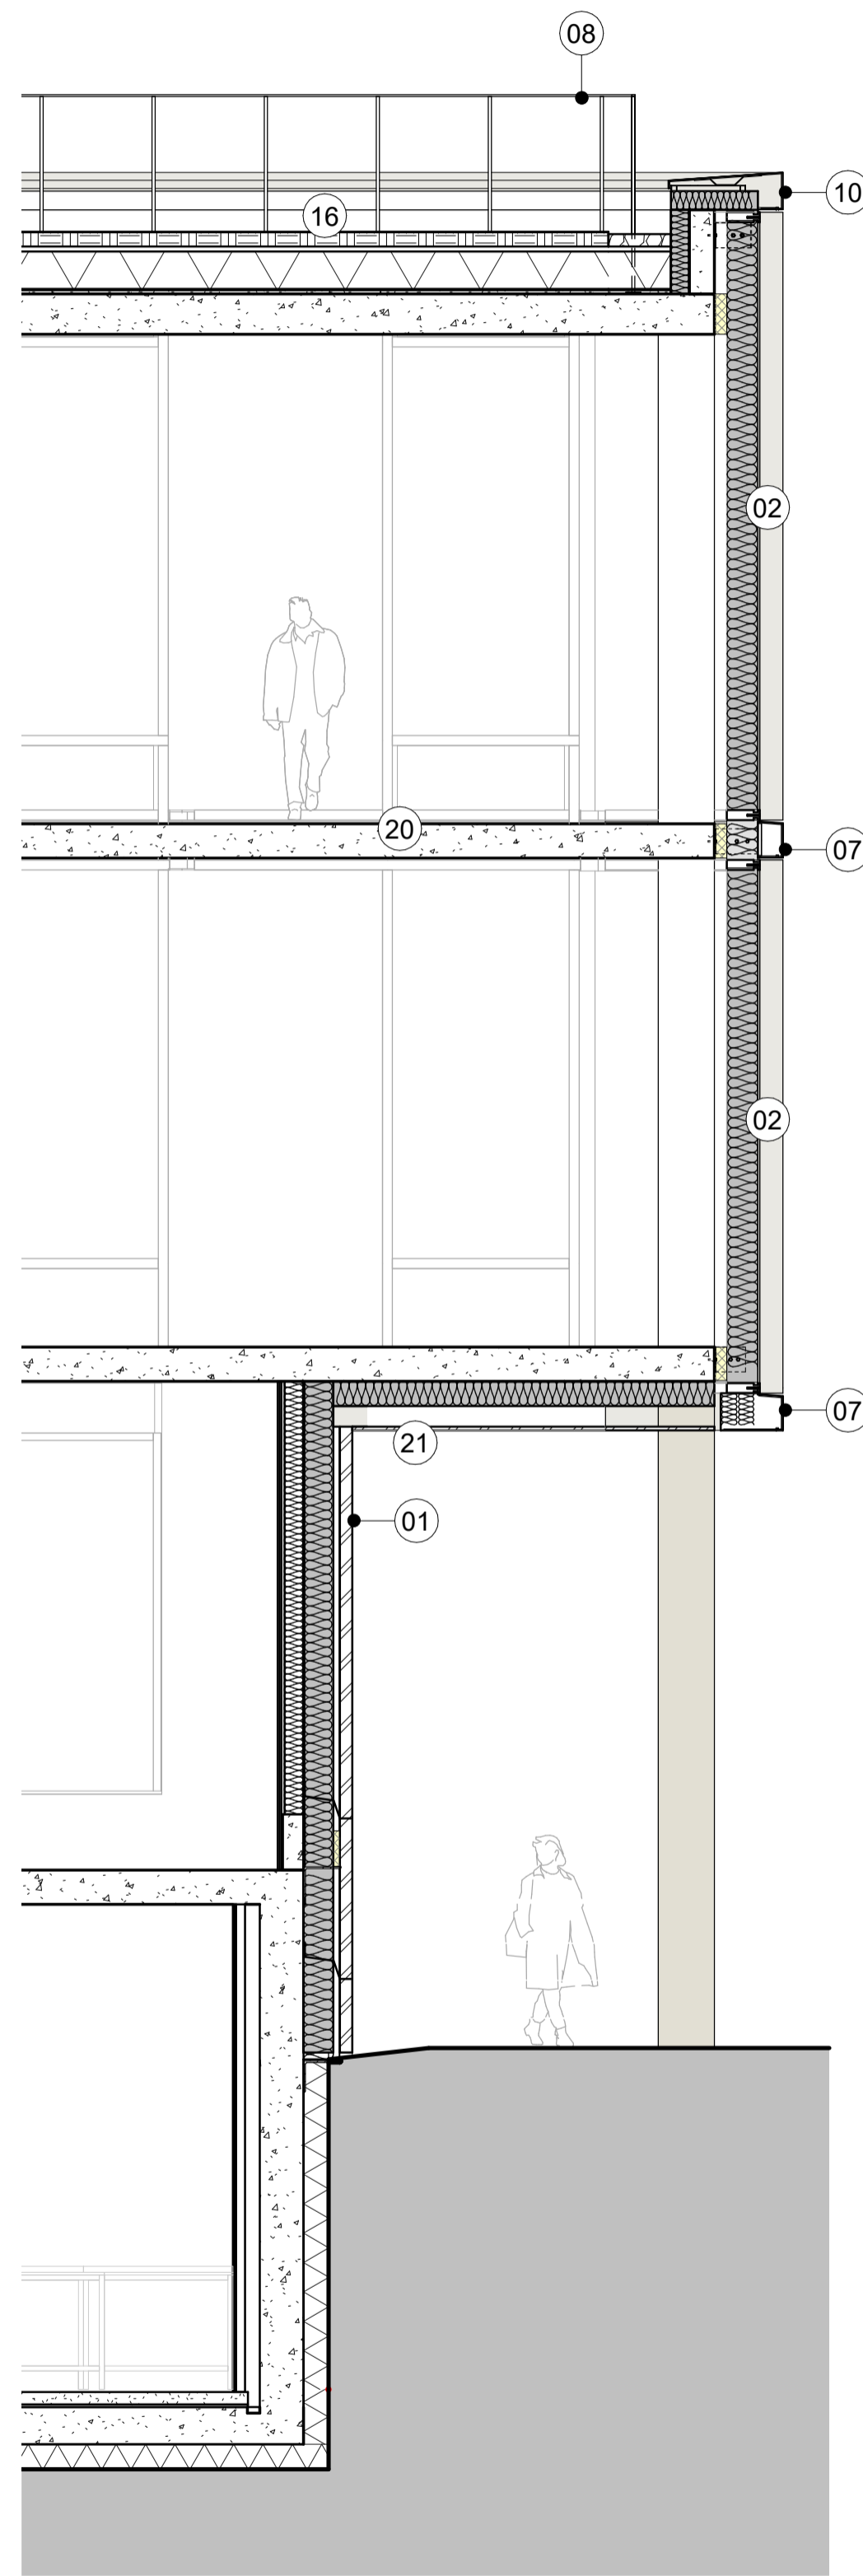

2 Southern Wing - East Gable Facade Section
1 : 50

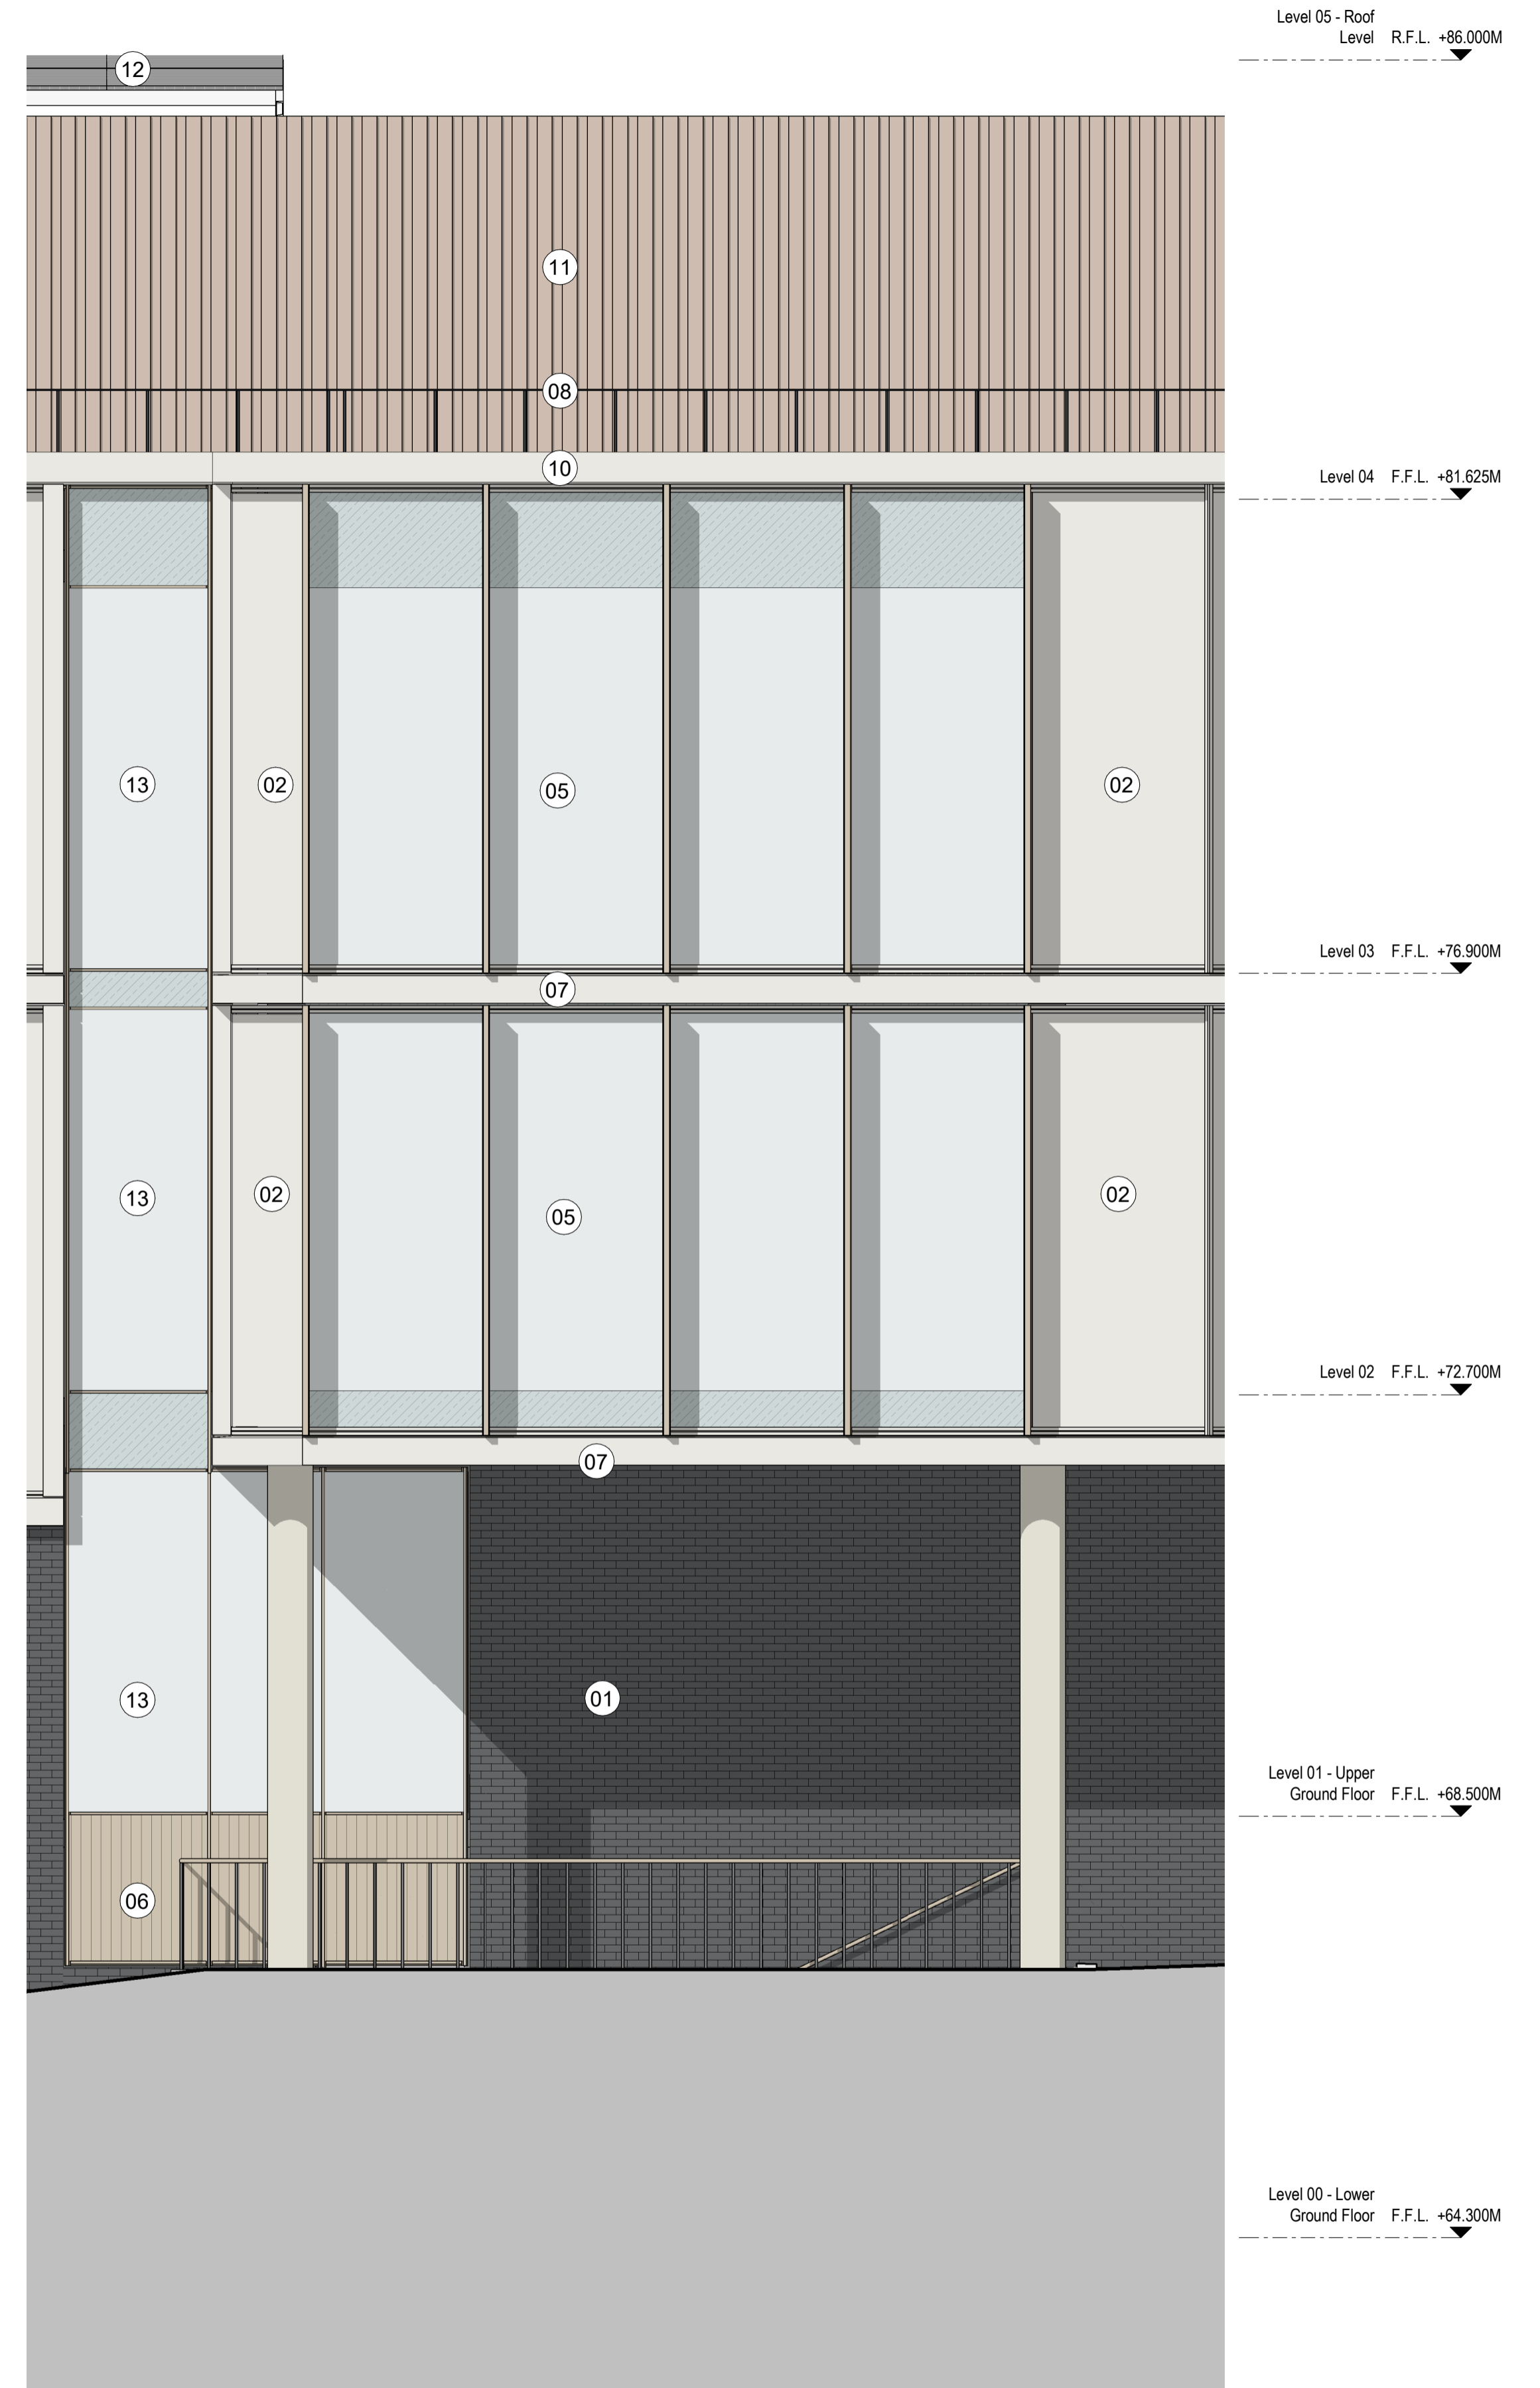

3 Northern Entrance Facade Elevation
1 : 50

| Rev | Date | Description | By | Checked |
|-----|----------|-----------------------|----|---------|
| P02 | 22/02/24 | SECTION 73 SUBMISSION | CG | NK |
| P01 | 03/03/23 | ISSUED FOR PLANNING | MC | NK |

Do not scale. Use figured dimensions only. All dimensions to be checked on site.
 All drawings to be read in conjunction with the Architectural Specification.
 All drawings to be read in conjunction with the Engineers' documentation.
 Any discrepancies between Consultants' drawings to be reported to the Architect before any work commences.
 The Contractor's attention is drawn to the Health & Safety matters that have been identified as being potentially hazardous in the Health & Safety Plan.
 These items should not be considered as a complete and final list.
 The work package Contractor's Health & Safety obligations apply to all construction operations.

Issue Status

PLANNING

Client

Oxford North Ventures

WilkinsonEyre

Wilkinson Eyre Architects
 33 Bowling Green Lane, London
 EC1R 0BJ, United Kingdom
 +44 (0) 20 7608 7900 T
 +44 (0) 20 7608 7901 F
 www.wilkinsoneyre.com

Project
 Oxford North Plot B

Drawing Title
 Southern Wing East Gable End Bay Study

Scale at A1
 As indicated

Drawing and CAD File Number
 01997 - WEA - XX - XX - DR - A - P4004

Rev
 P02