



1A, 2A Collinwood Close

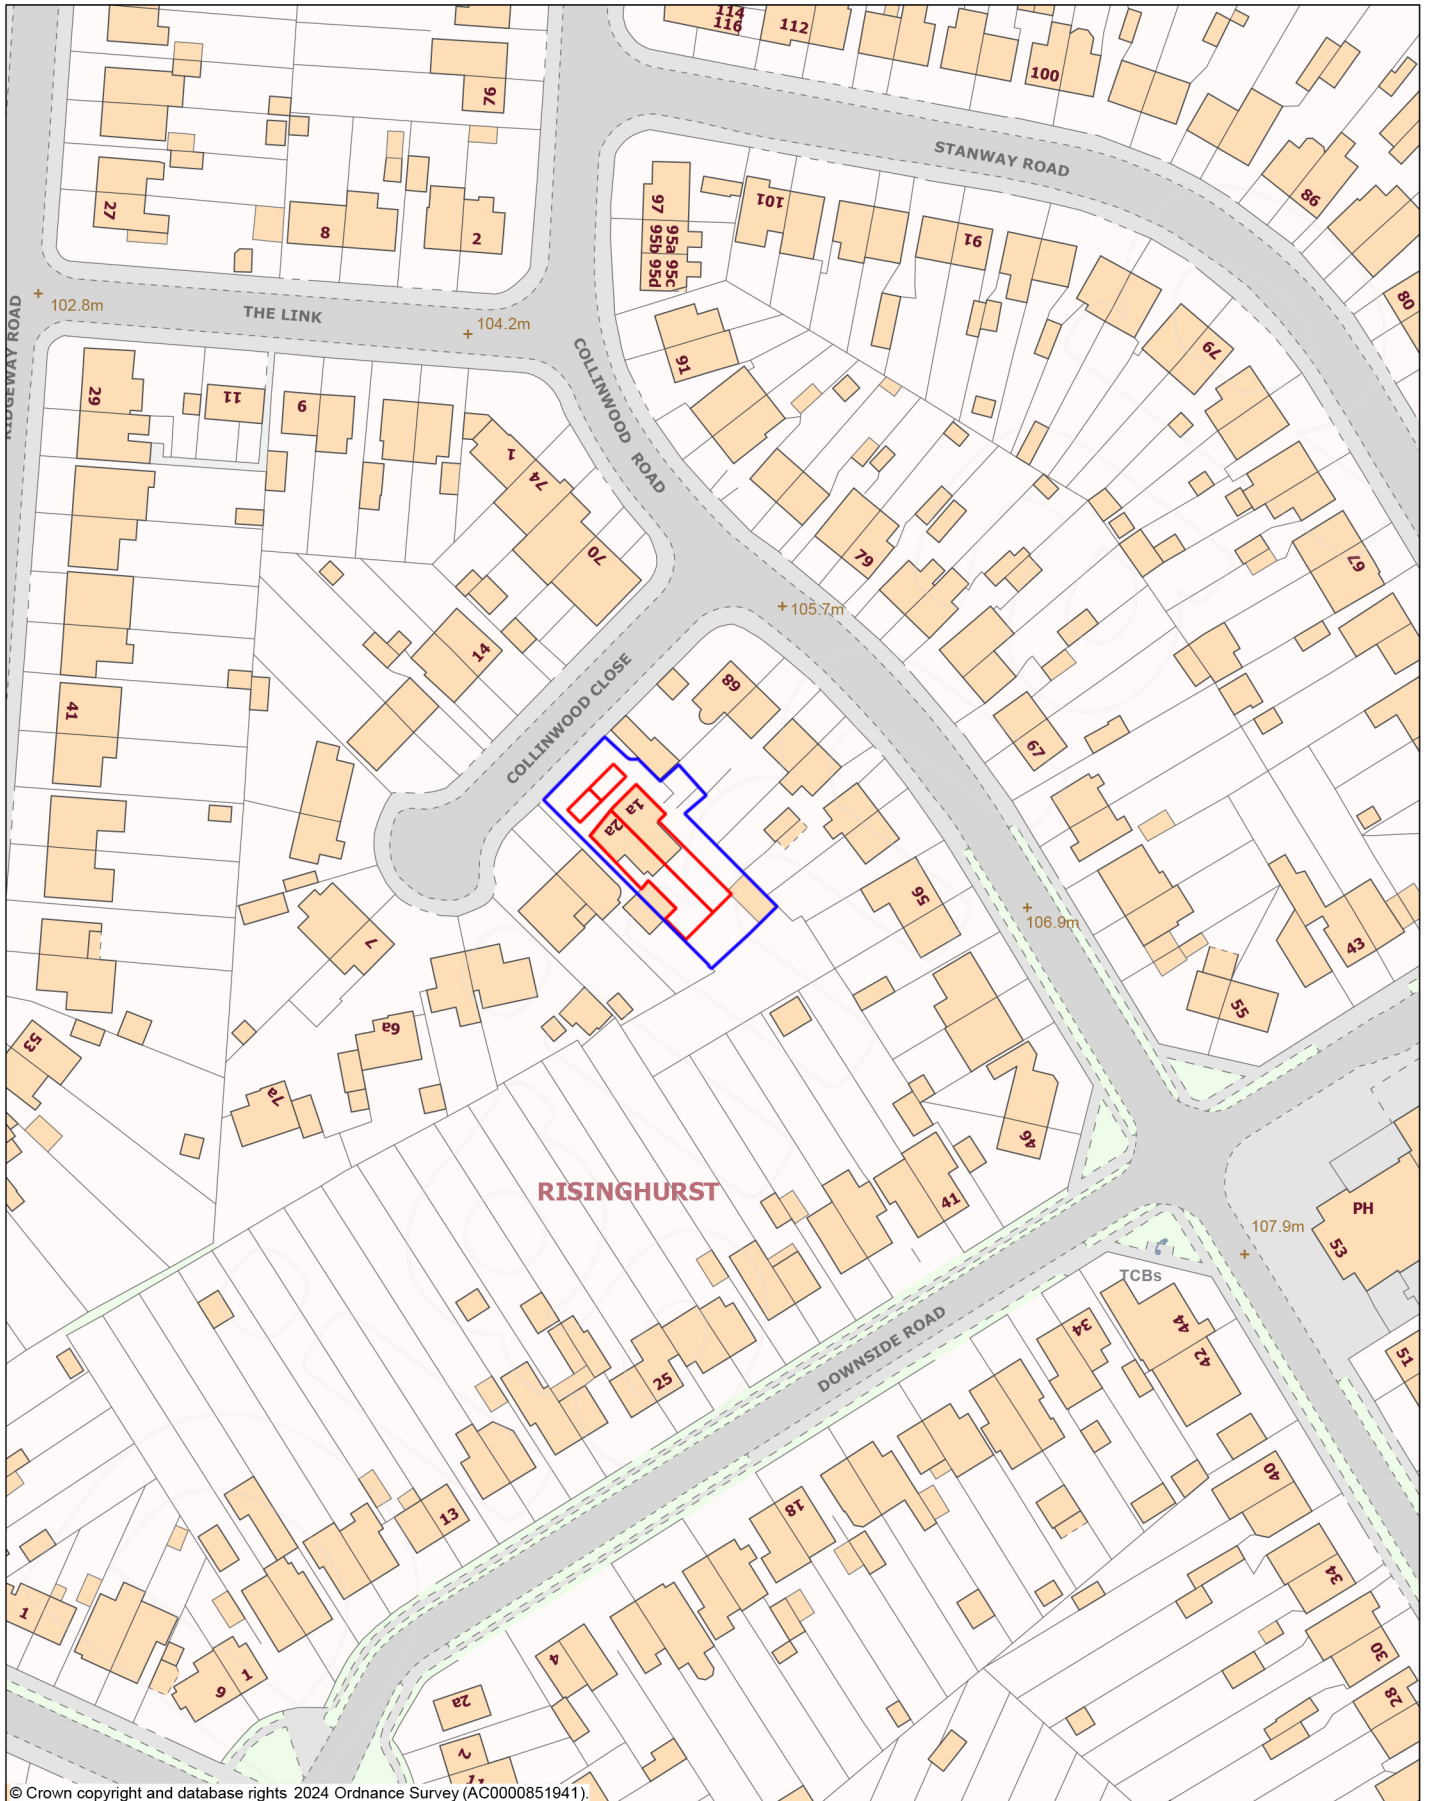

© Crown copyright and database rights 2024 Ordnance Survey (AC0000851941).



Scale 1:1250

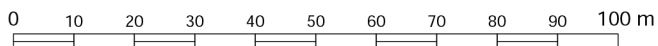

Projection: British National Grid
18 March 2024 14:10

