



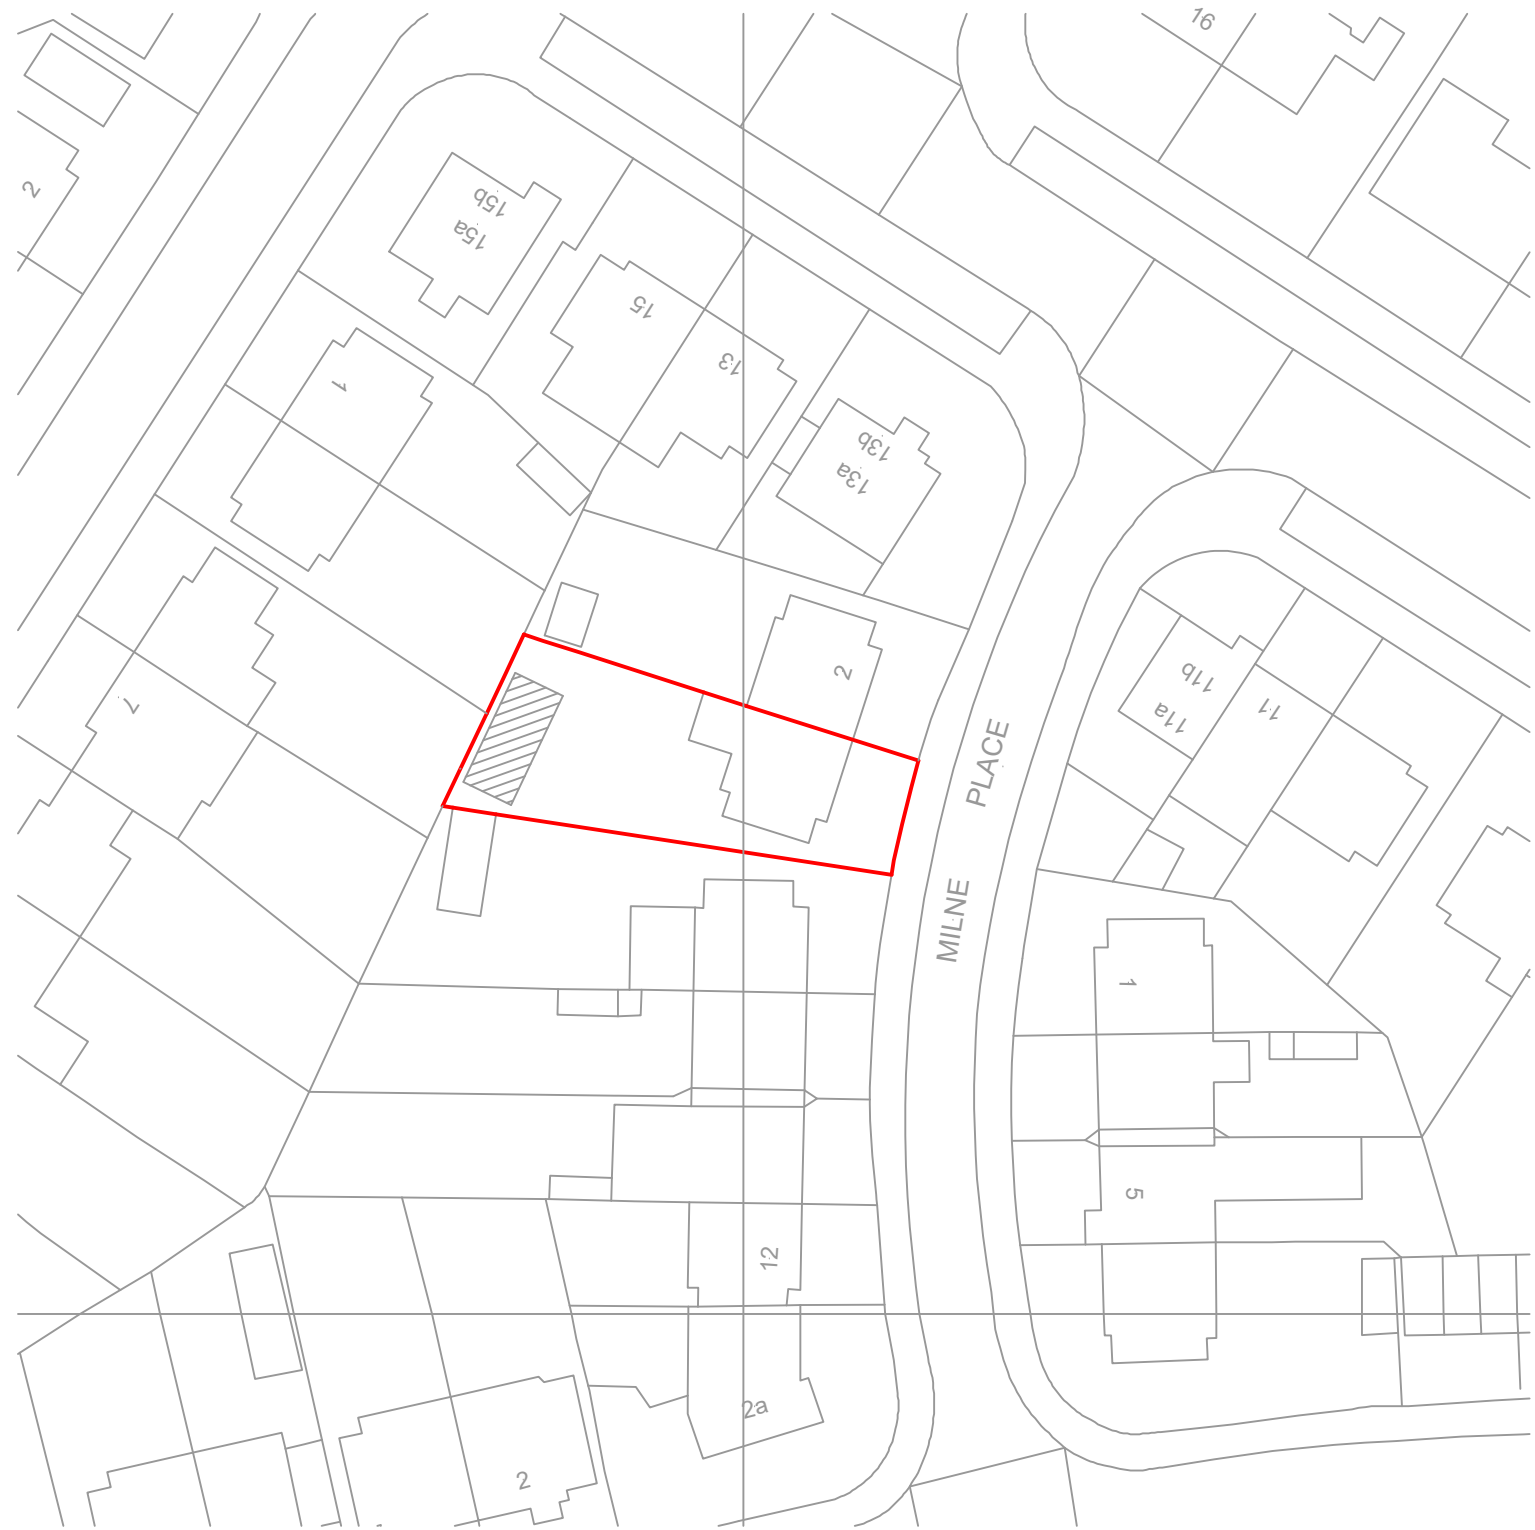

LOCATION PLAN
SCALE 1:1250

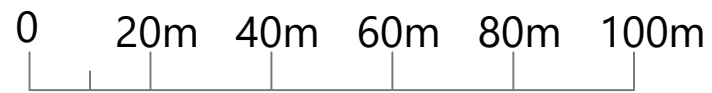

BLOCK PLAN
SCALE 1:500



PROJECT:	4 MILNE PLACE OXFORD OX3 9DG	DRAWING TITLE	BLOCK AND LOCATION PLANS	DRAWING NO.	DRAWING NO.	REV.
					28223-01	A
HENSON HOUSE NEWTOWN ROAD HENLEY-ON-THAMES RG9 1HG Tel 01491 411922		DRAWN: EB	SCALE: AS STATED	DATE: OCTOBER 2023		
CREATIVE DESIGN AND STRUCTURE						