




Proposed Front (north) Elevation

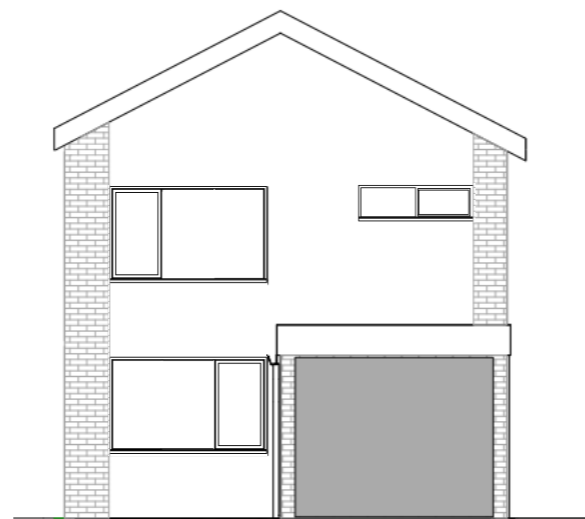


Existing Front (north) Elevation

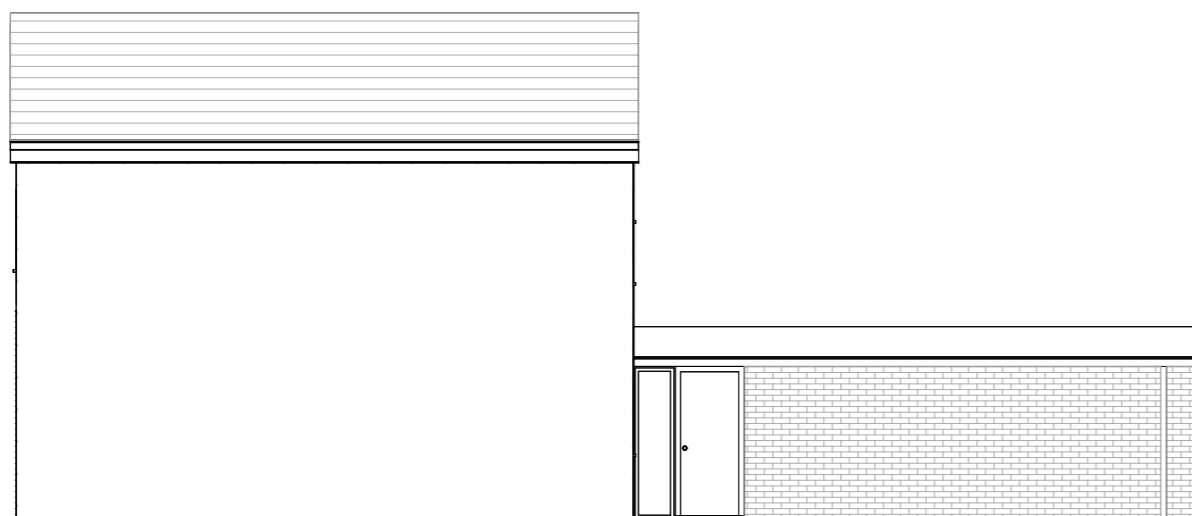

Proposed and Existing East Elevation

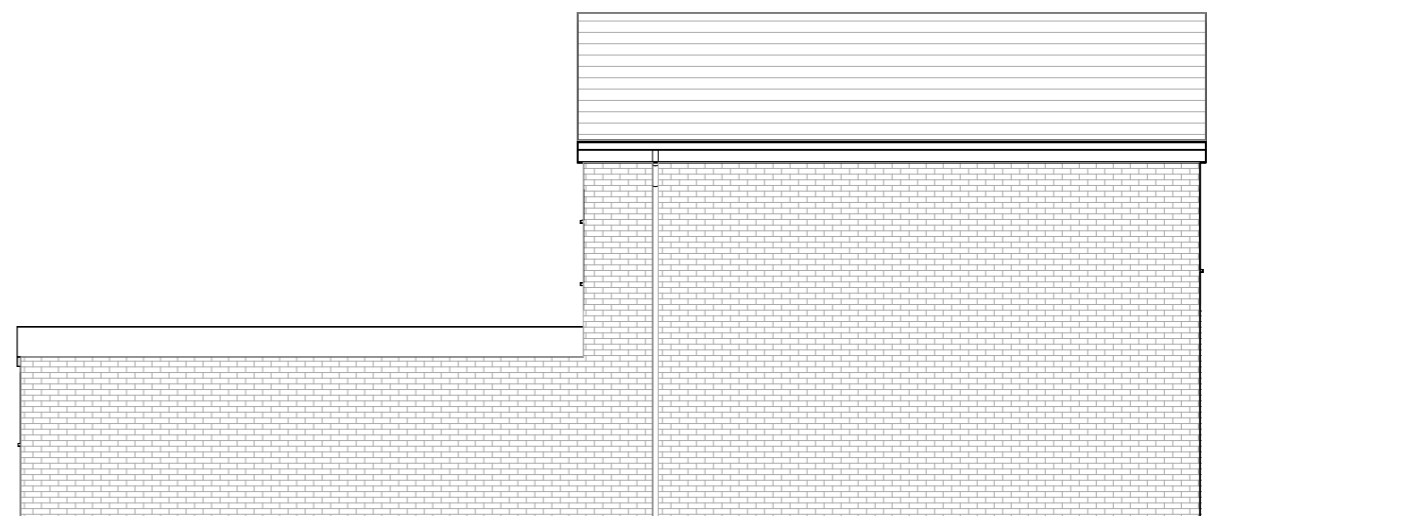

Proposed and existing west elevation

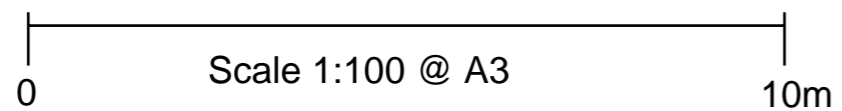

62 Warburg Crescent, Oxford

change of garage door to window

March 2024

Elevations- 5543/WC/E