
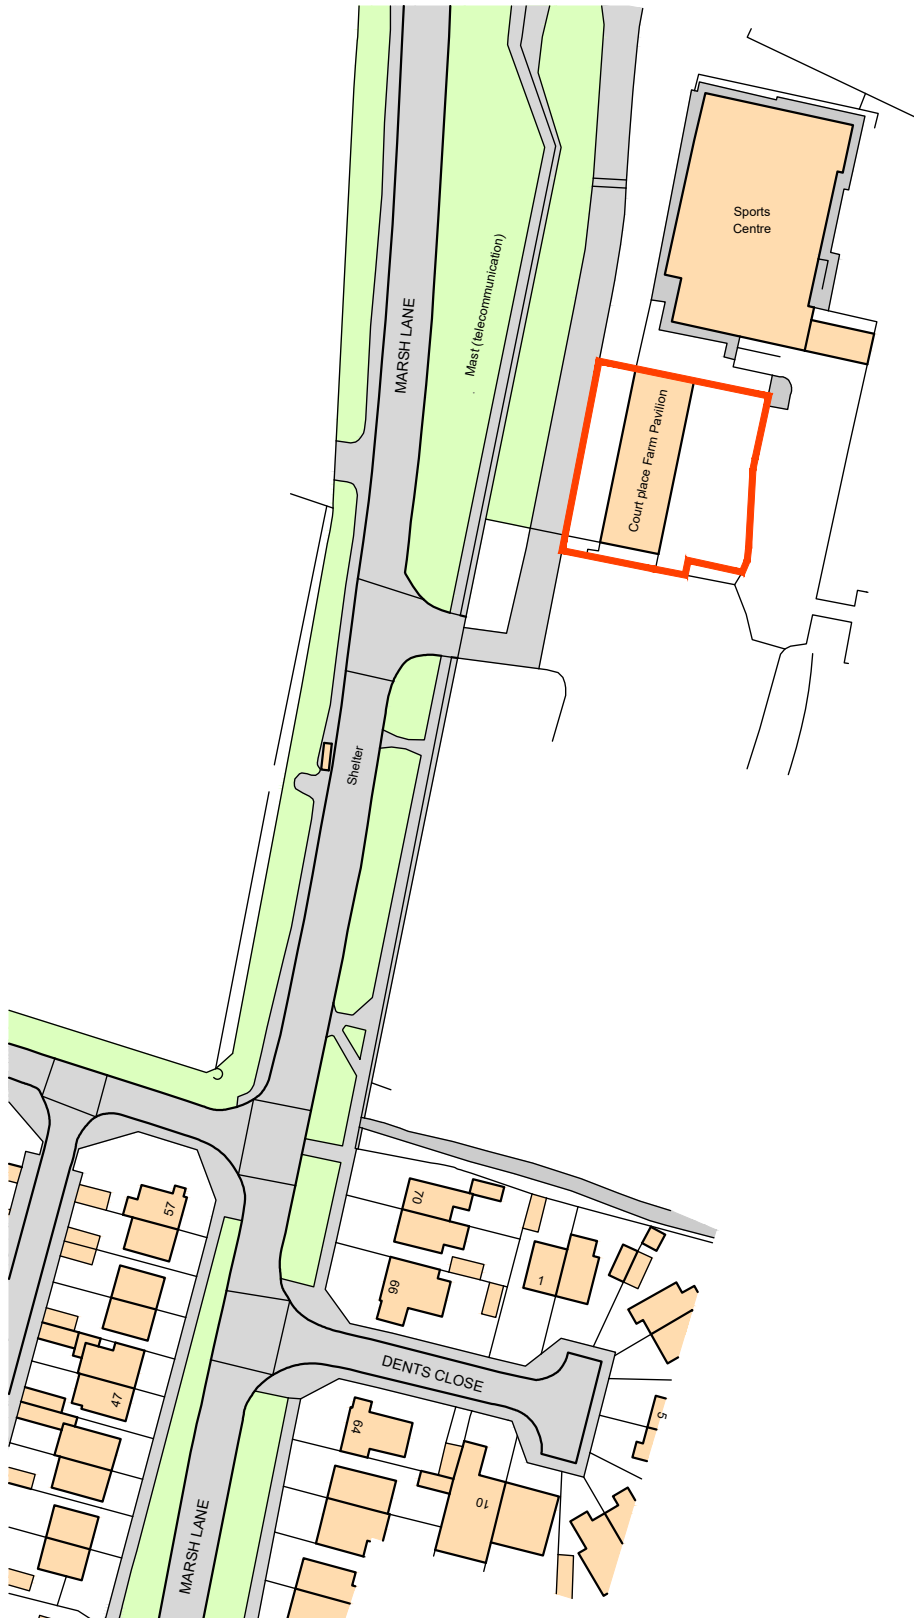


THE CONTRACTOR IS RESPONSIBLE FOR CHECKING ALL DIMENSIONS ON SITE. ANY DISCREPANCY SHOULD BE REPORTED TO THE CONSULTANT PRIOR TO COMMENCEMENT OF ANY WORKS. IT IS THE CONTRACTOR'S RESPONSIBILITY TO DETERMINE THE LOCATION OF ALL UNDERGROUND SERVICES.

THIS DRAWING IS COPYRIGHT AND IS NOT TO BE REPRODUCED WITHOUT WRITTEN CONSENT OF THE PARTNERSHIP.

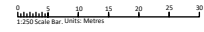

REVISION \_\_\_\_\_ DATE \_\_\_\_\_

PROJECT:  
Community and Spiritual Centre  
Court Place Farm, Marston

CLIENT:  
Paul Harris

DRAWING:  
SITE LOCATION PLAN


DRAWING NUMBER:  
**5550/10**

SCALE @ A4P  
1:1250

DATE  
17/01/24

DRAWN  
MEJA

CHECKED

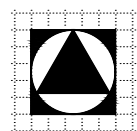

**Roger Coy  
Partnership**  
Architects, Surveyors,  
Planning Consultants



Bricknells Barn  
32 Lime Avenue  
Eydon  
Daventry  
Northamptonshire NN11 3PG  
t: (01327)260585 f: (01327) 262353  
enquiries@rogercoy.co.uk

Roger Coy Partnership Ltd Reg.No.8569981