

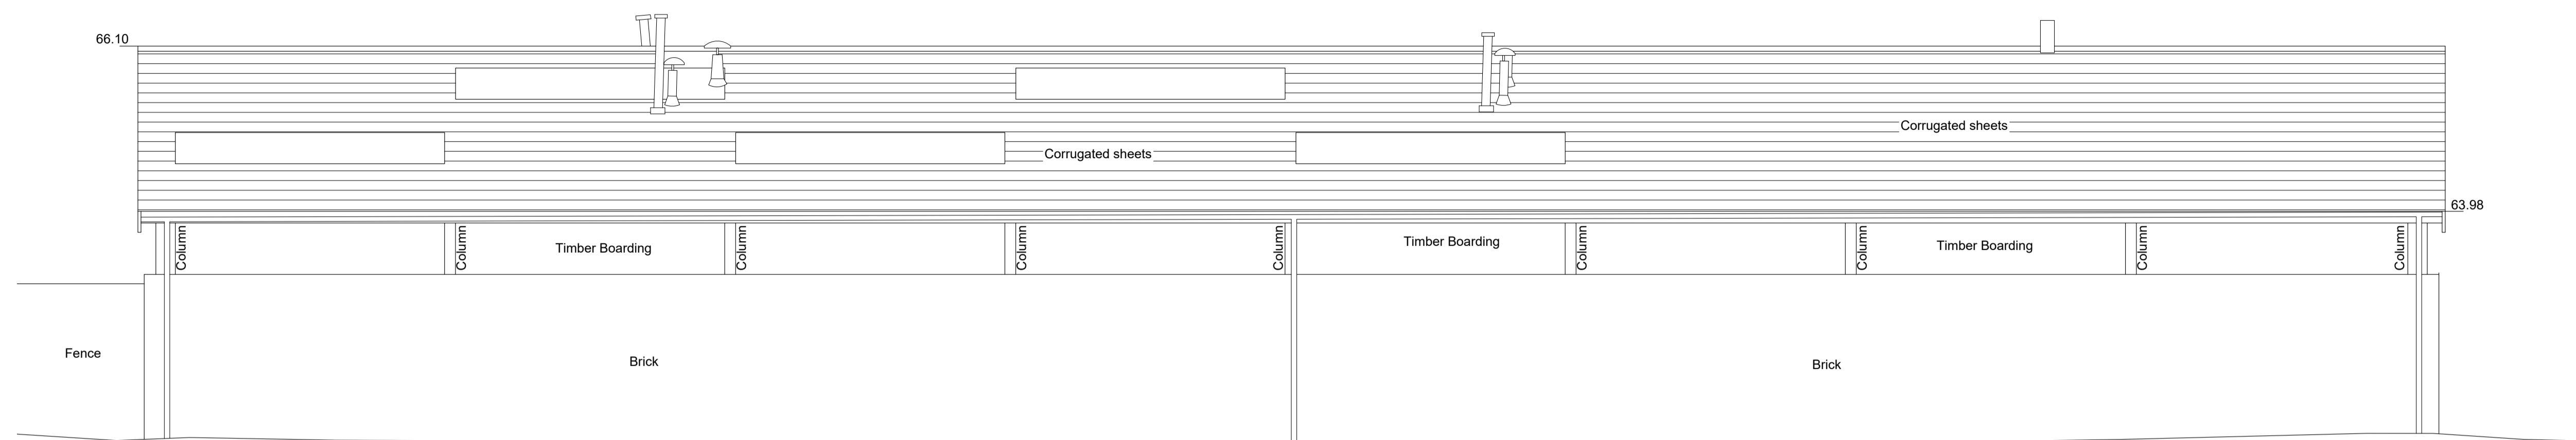


THE CONTRACTOR IS RESPONSIBLE FOR CHECKING ALL DIMENSIONS ON SITE. ANY DISCREPANCY SHOULD BE REPORTED TO THE CONSULTANT PRIOR TO COMMENCEMENT OF ANY WORKS.
IT IS THE CONTRACTOR'S RESPONSIBILITY TO DETERMINE THE LOCATION OF ALL UNDERGROUND SERVICES.
THIS DRAWING IS COPYRIGHT AND IS NOT TO BE REPRODUCED WITHOUT WRITTEN CONSENT OF THE PARTNERSHIP.

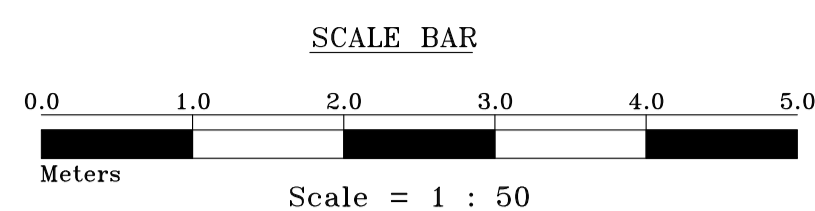


Datum 61.00m

Western Elevation

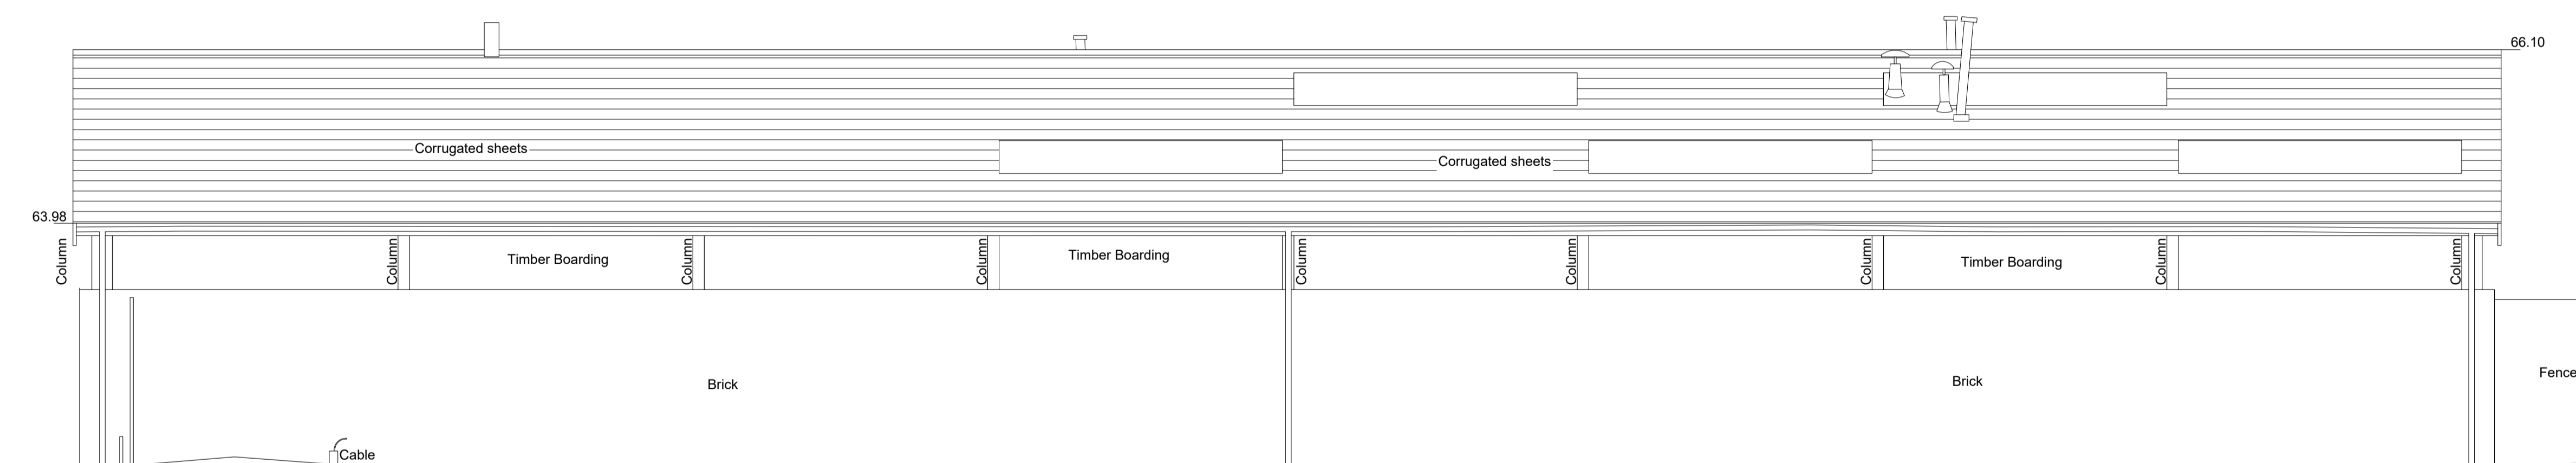

Datum 61.00m

Eastern Elevation

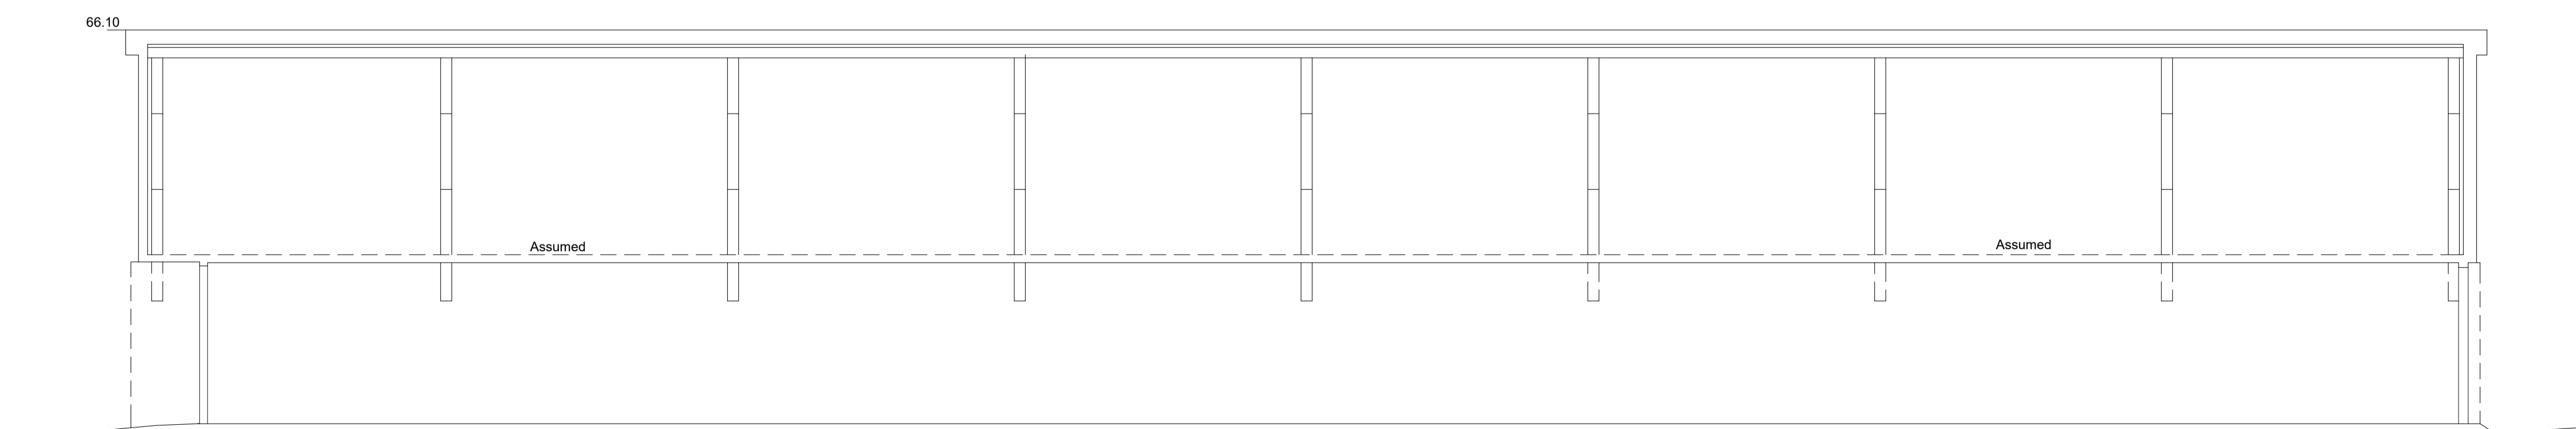

Datum 61.00m

Section A-A

REVISION DATE

PROJECT: Court Place farm Pavilion, Marsh Lane, Marston, Oxford, OX3 0ZQ

CLIENT: Mr Paul Harris

DRAWING: Survey Drawing Elevations and Section

DRAWING NUMBER: 5550/03

SCALE: A1 L @ 1:50

DATE: October 2023

DRAWN: SB

CHECKED:



Roger Coy Partnership
Architects, Surveyors, Planning Consultants

Bridgnells Barn
32 Lime Avenue
Eyton
Daventry
Northamptonshire NN11 3PG
t: (01327) 260585 f: (01327) 262353
enquiries@rogercoy.co.uk

Roger Coy Partnership Ltd Reg. No. 8569981