



Location Plan


Site Address: 17, Church Way, Oxford, OX4 4DY



Date Produced: 17-Nov-2023

Scale: 1:1250 @A4

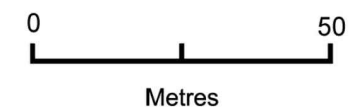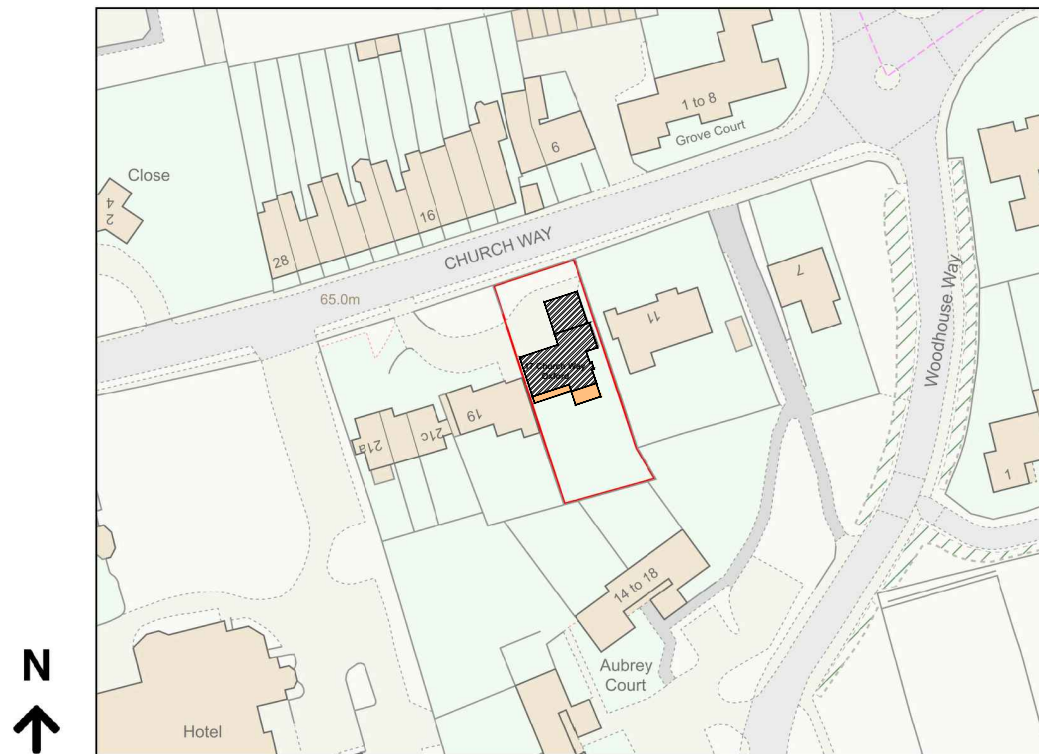

KEY
 - Proposed Extension



ORA | design
 architecture



Stonecroft, Bainton Road, Bucknell,
 Nr Bicester, Oxfordshire. OX27 7LT

T: 01869: 369989

E: studio@oradesign.co.uk

W: www.oradesign.co.uk

DRAWINGS STATUS:
 Drawing is for **statutory approval**
 purposes only

PROJECT
17 Church Way Oxford OX4 4DY

TITLE **Location Plan**

SCALE
1:1250@ A3

DATE **April 24** DRAWN

JOB No. **41** DRAWING No. **3**

Planning Portal Reference: **PP-12608923v1**

