

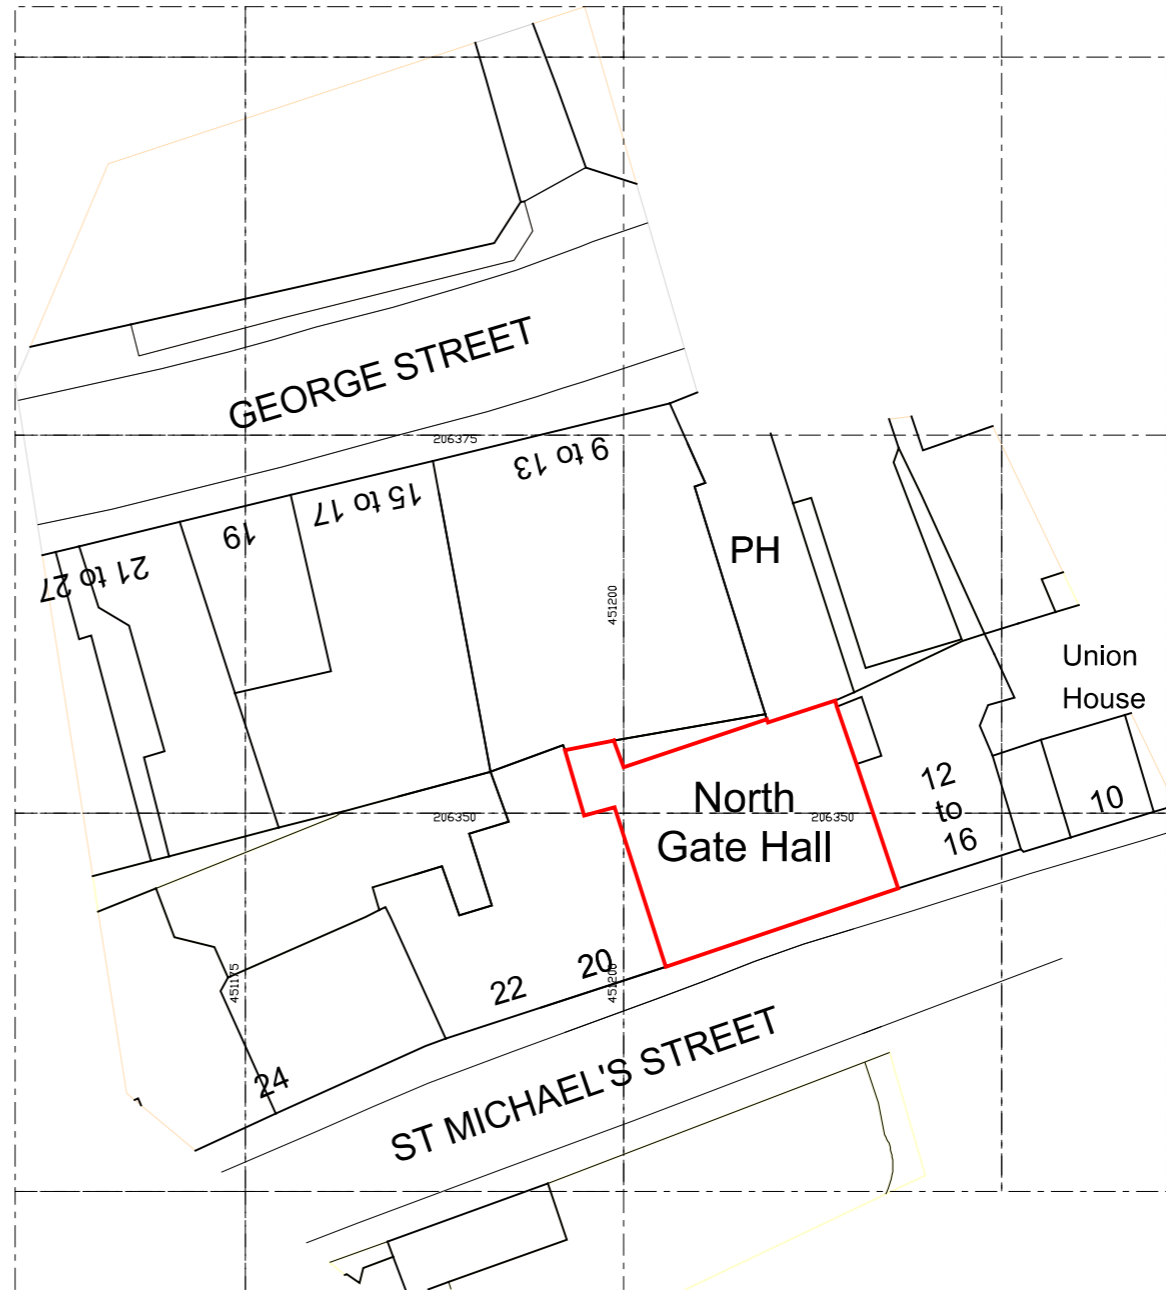


R E S T O R A T I O N   O F   N O R T H   G A T E   H A L L .  
 L O C A T I O N   A N D   B L O C K   P L A N .

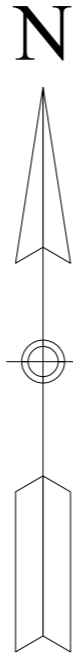

L O C A T I O N   P L A N  
 SCALE 1:1250

1 : 1250 @ A3

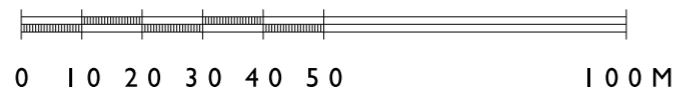

B L O C K   P L A N  
 1:500


QUINLAN TERRY ARCHITECTS LLP  
 OLD EXCHANGE,  
 HIGH STREET, DEDHAM,  
 ESSEX, CO7 6HA

30TH AUGUST 2022

DRAWING No:- **1456 / 4**

SCALE:- 1:1250 AND 1:500 @ A3

1 : 500 @ A3

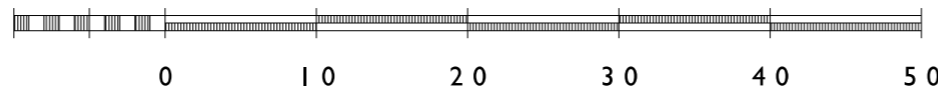

L O C A T I O N   A N D   B L O C K   P L A N