


**Elevation 04**  
**East**  
 1:50 @ A1



**Elevation 05**  
**South**  
 1:50 @ A1

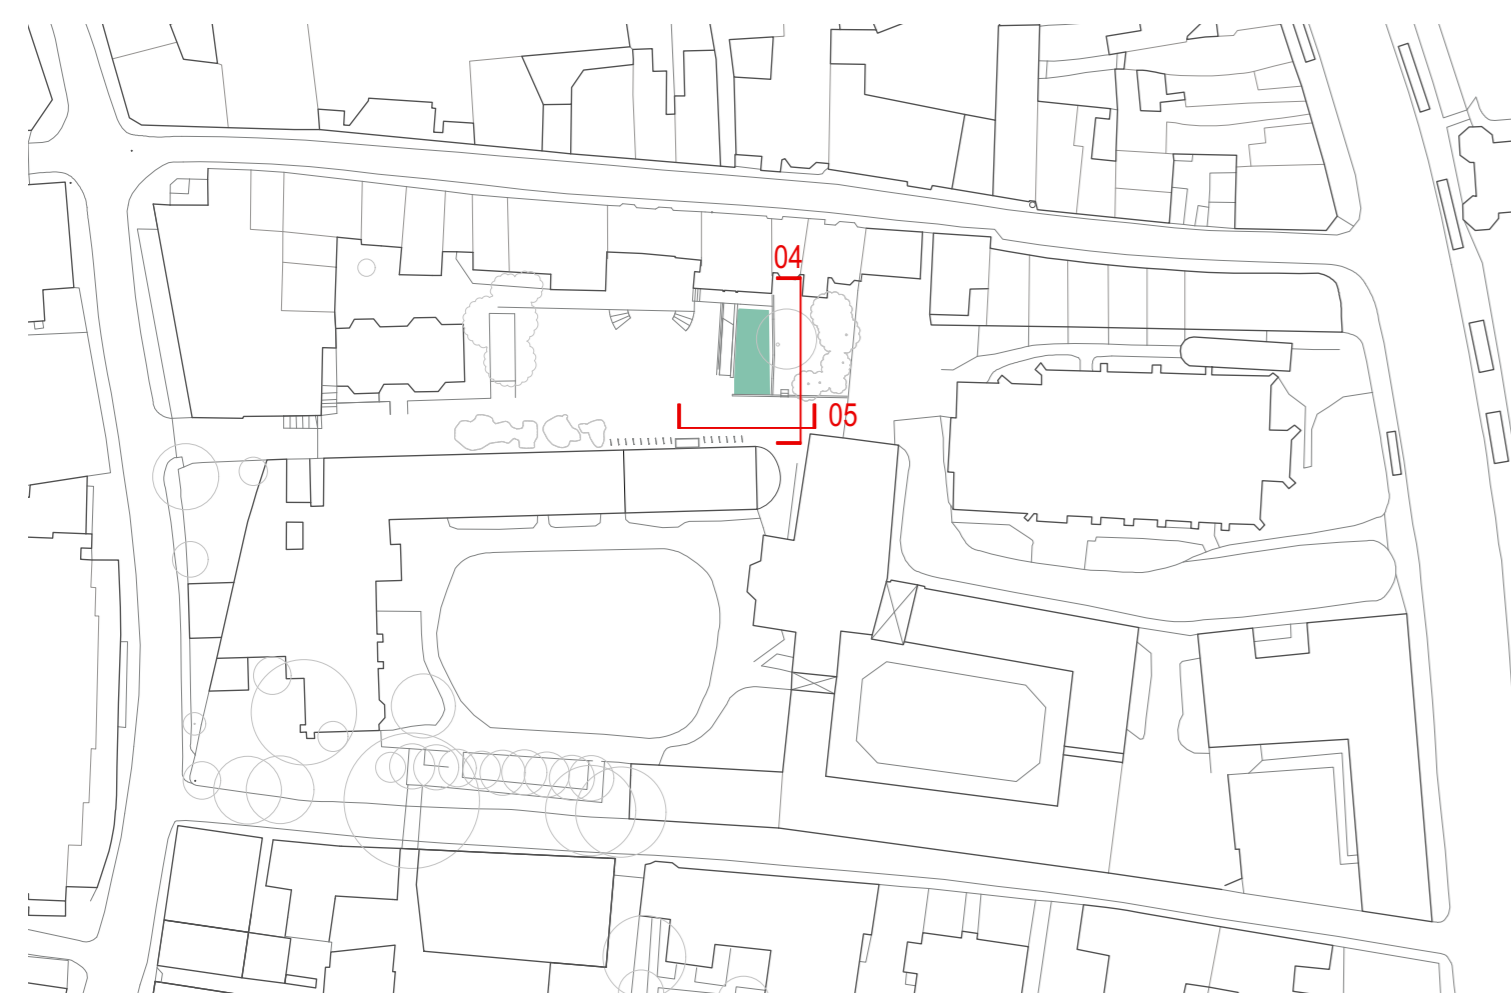

**Key Plan**  
 1:1000 @ A1

**PLANNING**

Notes



Rev Date Amendment  
 -- 15.03.24 Issued for Planning



**WALTERS  
 & COHEN**  
 ARCHITECTS

2 Wilkin Street  
 London  
 NW5 3NL

Telephone 020 7428 9751  
 mail@waltersandcohen.com

**Pembroke College Rokos and Old Quad**

North Quad - Existing Elevations 2of2

Checked by TL	Scale 1:50 @A1	Date Drawn 04.12.23	Job No. 2313	Drawing No. T-4291	Revision
------------------	-------------------	------------------------	-----------------	-----------------------	----------

© This drawing is copyright. Check dimensions on site