



Elevation 01
Old Quad courtyard elevation
1:100@A1



Elevation 02
Old Quad courtyard elevation
1:100@A1


Stonework repairs and cleaning

Stonework to be sensitively cleaned by a suitable specialist, to remove atmospheric soiling and water staining.


High level inspection to be carried out to locate any blown faces. Blown faces to be patch repaired as per Detail 01

General notes


All windows to be refurbished - refer to 2313-PD-5100- Window Schedule

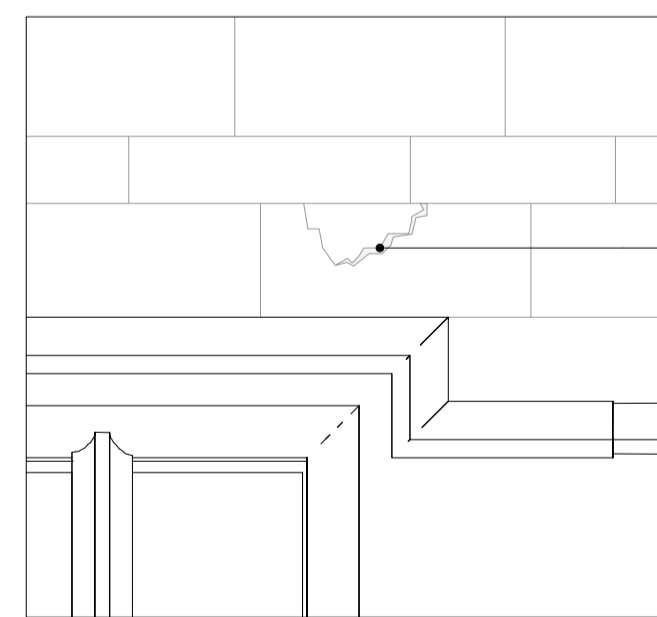

1. Existing condition

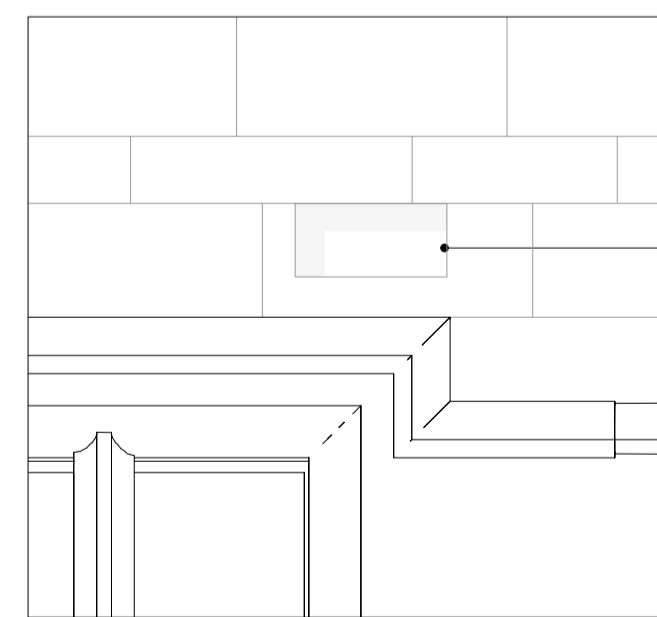


2. Affected stonework removed

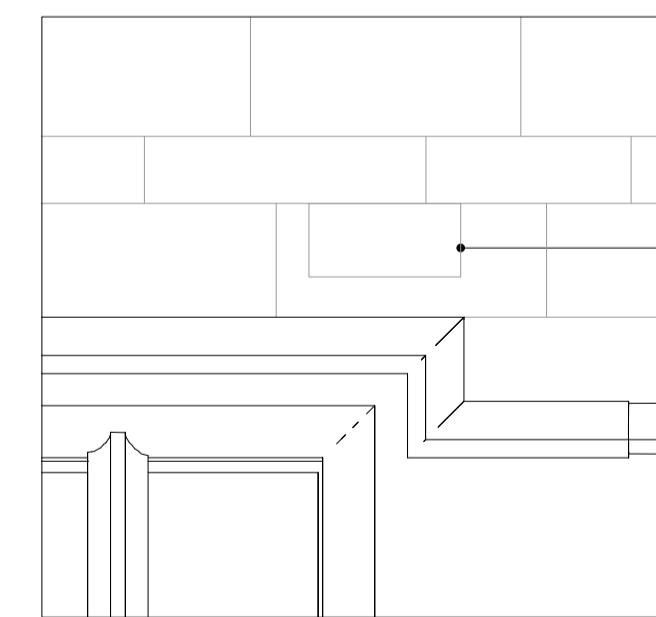

3. Proposed condition

Detail 01
Typical repair approach for blown faces
1:20 @ A1

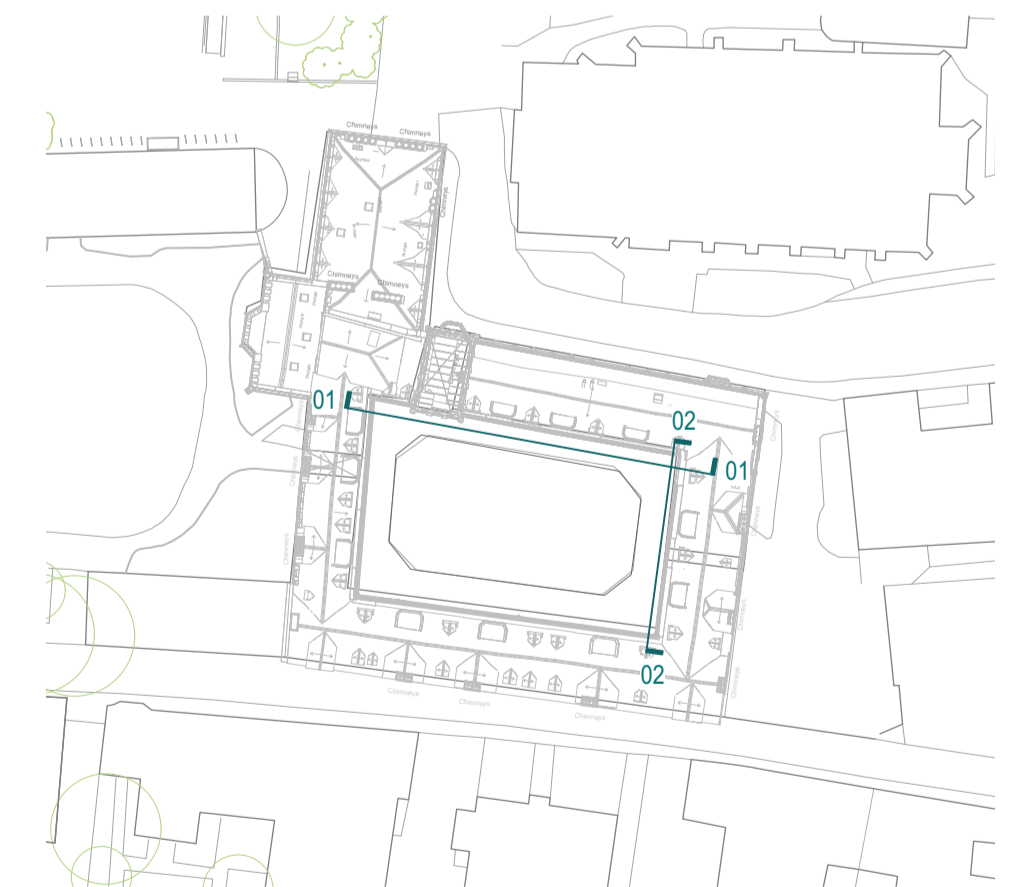

Key plan
(NTS)



Rev	Date	Amendment
--	15.03.24	Issued for Planning

WALTERS & COHEN ARCHITECTS Pembroke College Rokos and Old Quad		2 Wilkin Street London NW5 3NL mail@waltersandcohen.com		Telephone 020 7428 9751 mail@waltersandcohen.com	
		External repairs - Elevations 01 & 02		Checked by TL	Scale 1:100@A1
		Job No. 2313	Drawing No. PD-1952	Revision -	
<small>© This drawing is copyright. Check dimensions on site</small>					

PLANNING