
Old Quad Staircase 1-7 and Tower Room Ref. Room Name T.01 Fellow's Office T.01a Fellow's Office - Ancillary T.ST Staircase 8 Room Ref. Room Name 8.4 Student Bedroom 8.4a Student Bedroom - Bathroom Note - this is the second floor Student Bedroom (Karl and Luisa Knapp) 8.5 8.5a Student Bedroom - Bathroom of \$taircase 8 8.6 Student Bedroom 8.6a Student Bedroom - Bathroom 8.7 Student Bedroom 8.7a Student Bedroom - Bathroom 8.8 Student Bedroom 8.8a Student Bedroom - Bathroom 8.25 Lobby 8.26 Scouts' Store 8.ST1 Stair 8.ST3 Stair T.01



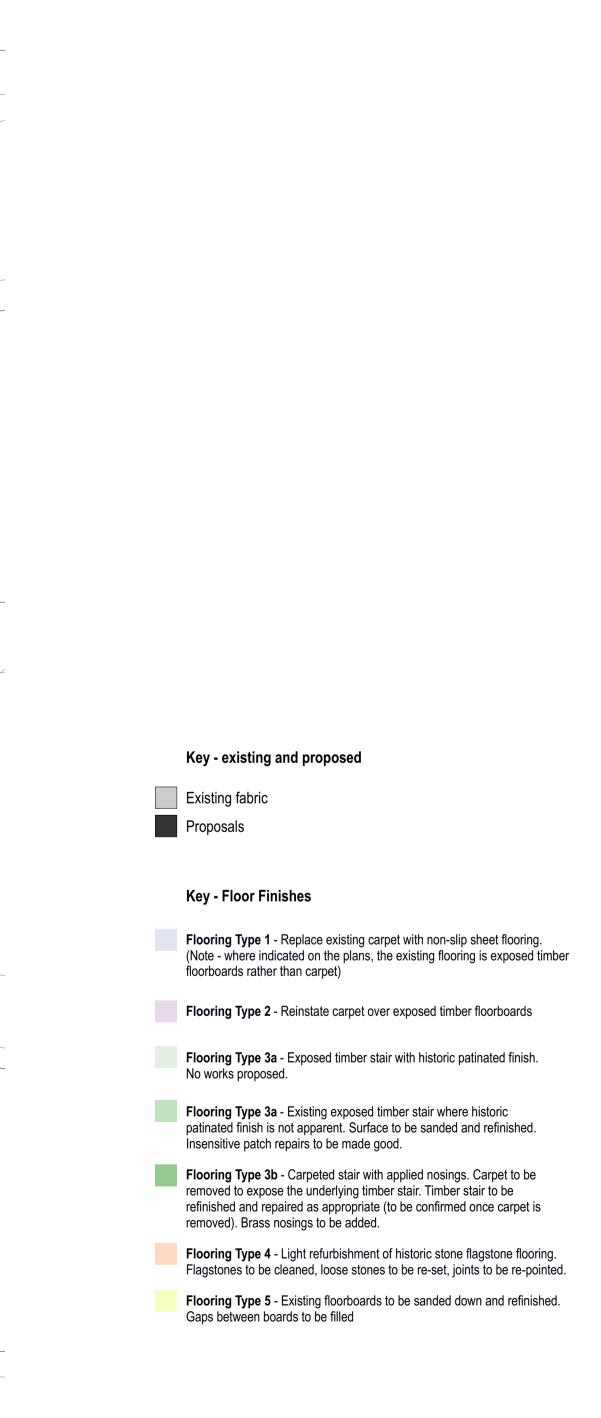

Notes	Rev Date Amendment 15.03.24 Issued for Planning	WALTERS & COHEN ARCHITECTS		2 Wilkin Street London NW5 3NL	Telephone 020 7428 9751 mail@waltersandcohen.com
		Pembroke College Rokos a	nd Old Quad	Floor Finishes Plar	ı - Third Floor
	0 5 10 15 20 M	Checked by Scale TL 1:200@A1	Date Drawn 30.11.23	Job No. Drav 2313 PD-	wing No. Revision
	·		·	This drawing is copyright.	Check dimensions on site