


Staircase 8	
Room Ref.	Room Name
8.9	Student Bedroom
8.9a	Student Bedroom - Bathroom
8.10	Student Bedroom
8.10a	Student Bedroom - Bathroom
8.11	Student Bedroom
8.11a	Student Bedroom - Bathroom
8.12	Student Bedroom
8.12a	Student Bedroom - Bathroom
8.13	Student Bedroom
8.13a	Student Bedroom - Bathroom
8.27	Circulation
8.ST3	Stair

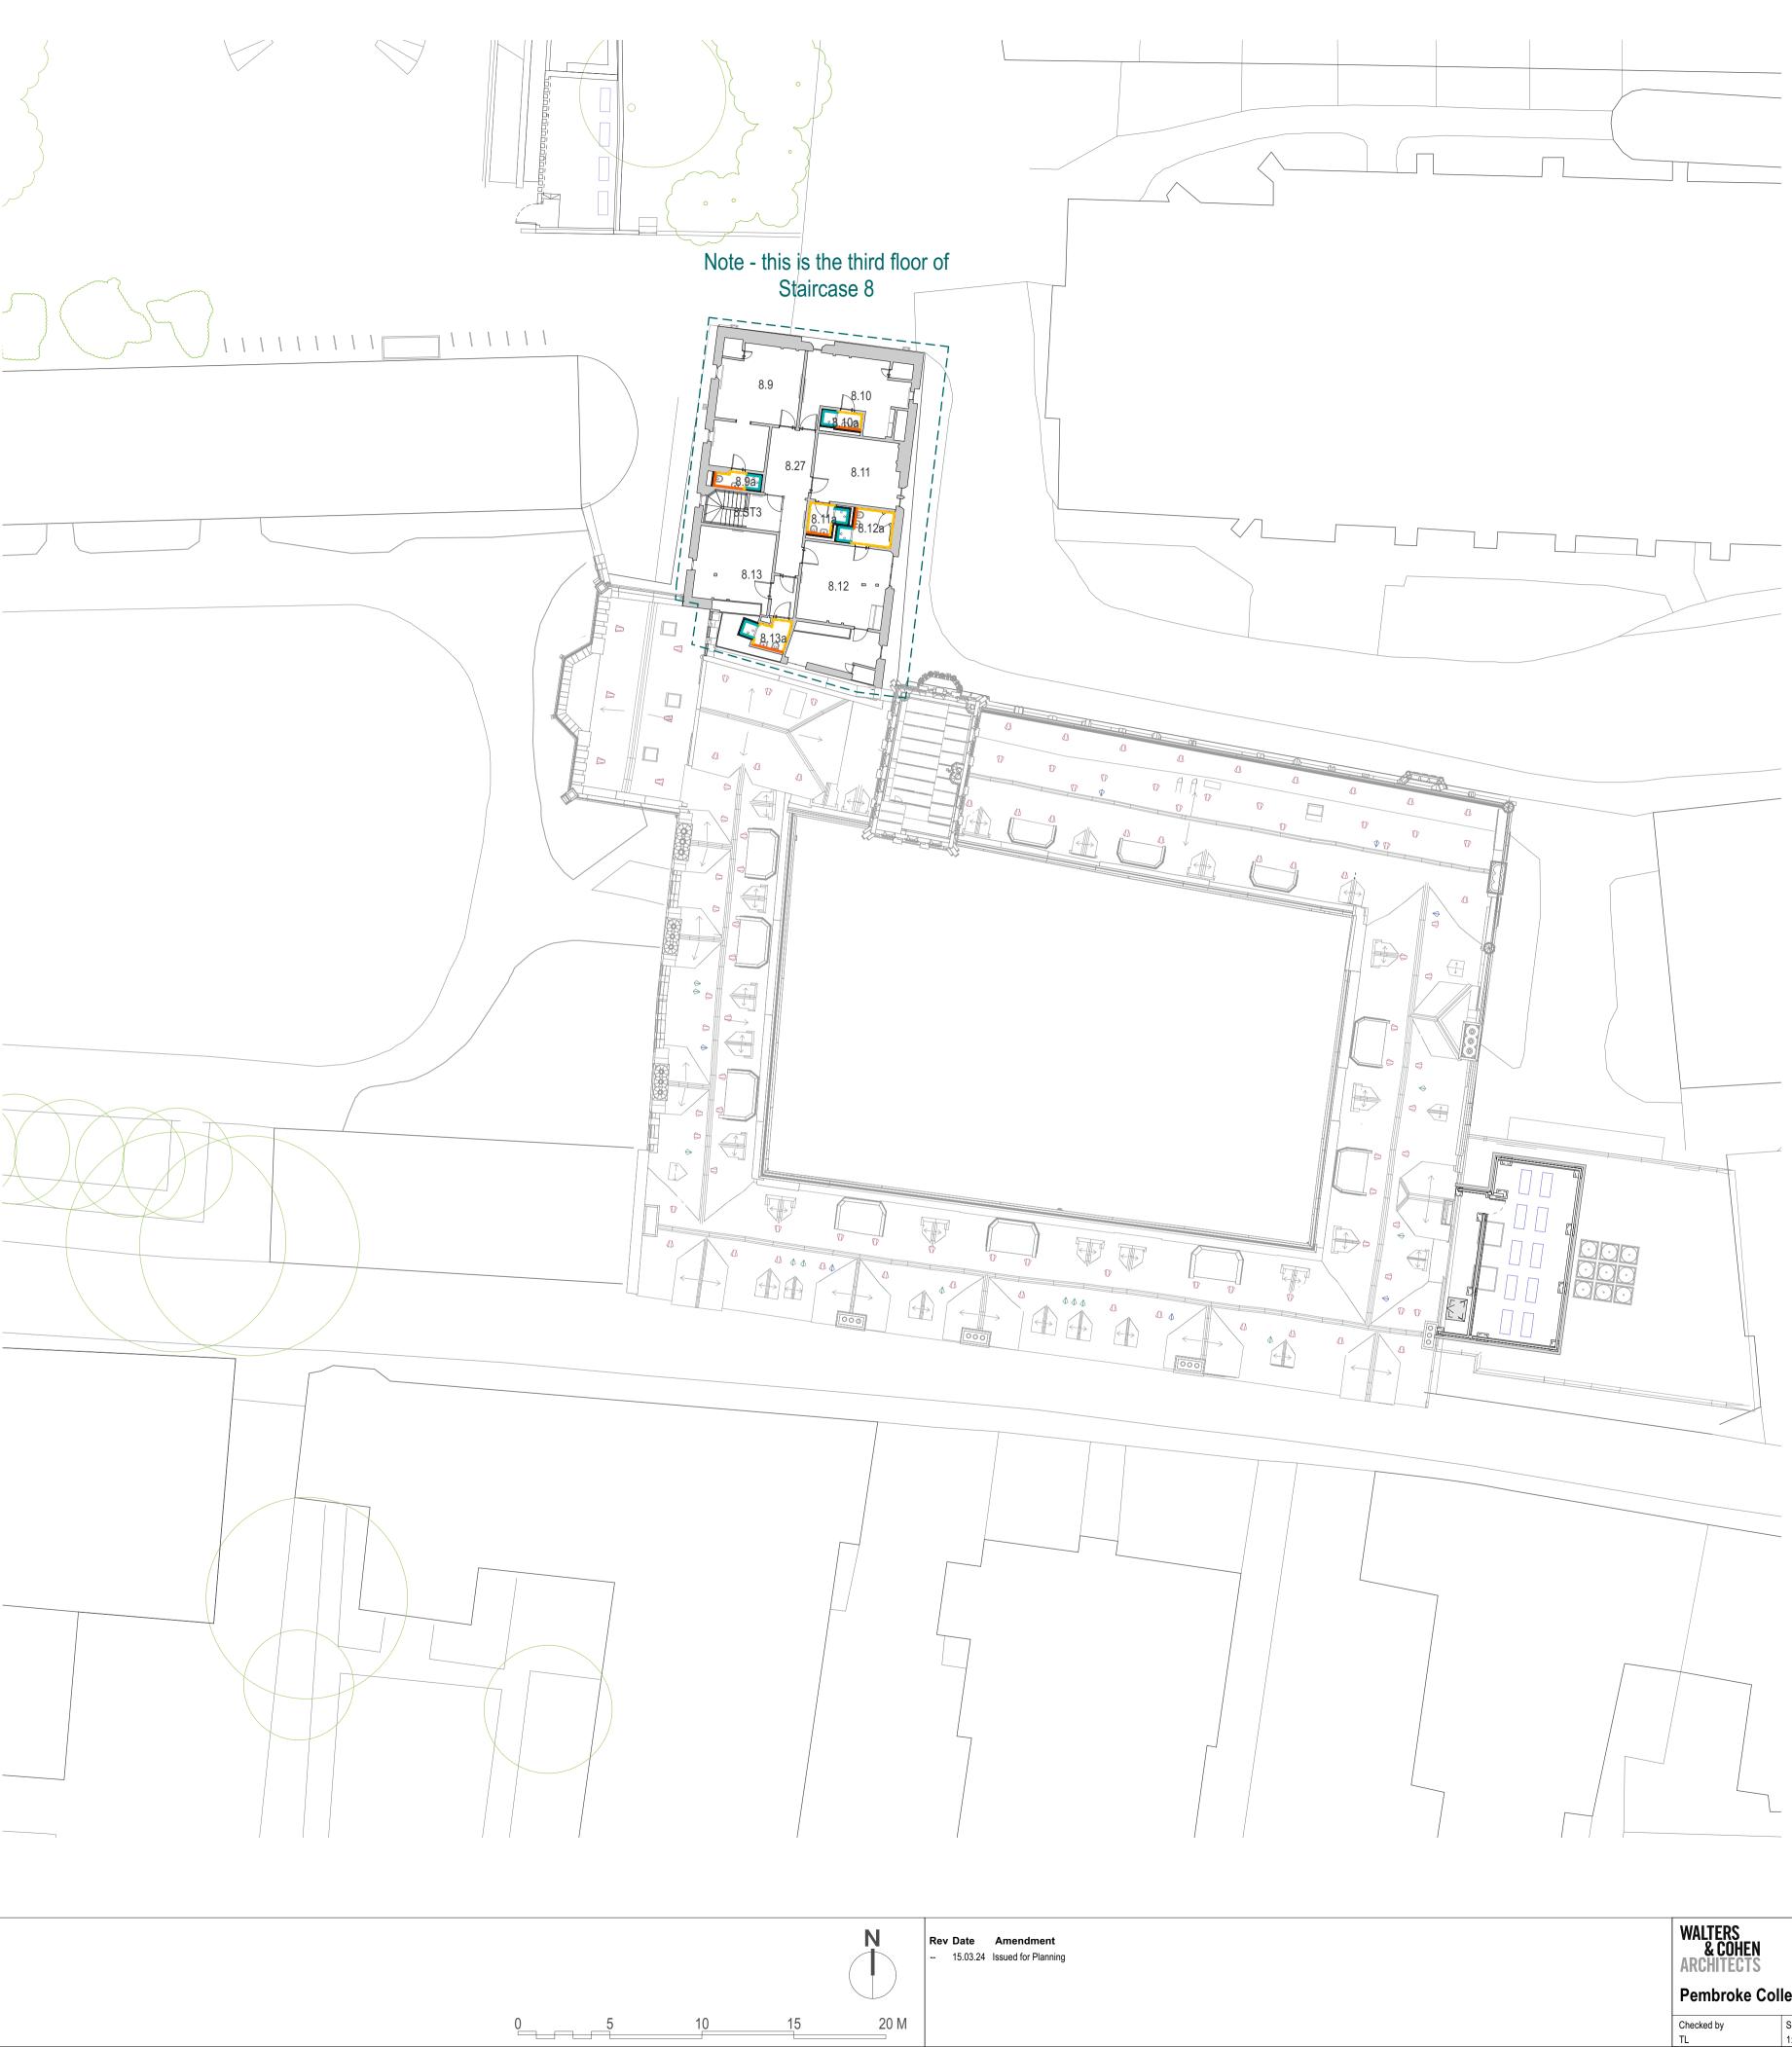

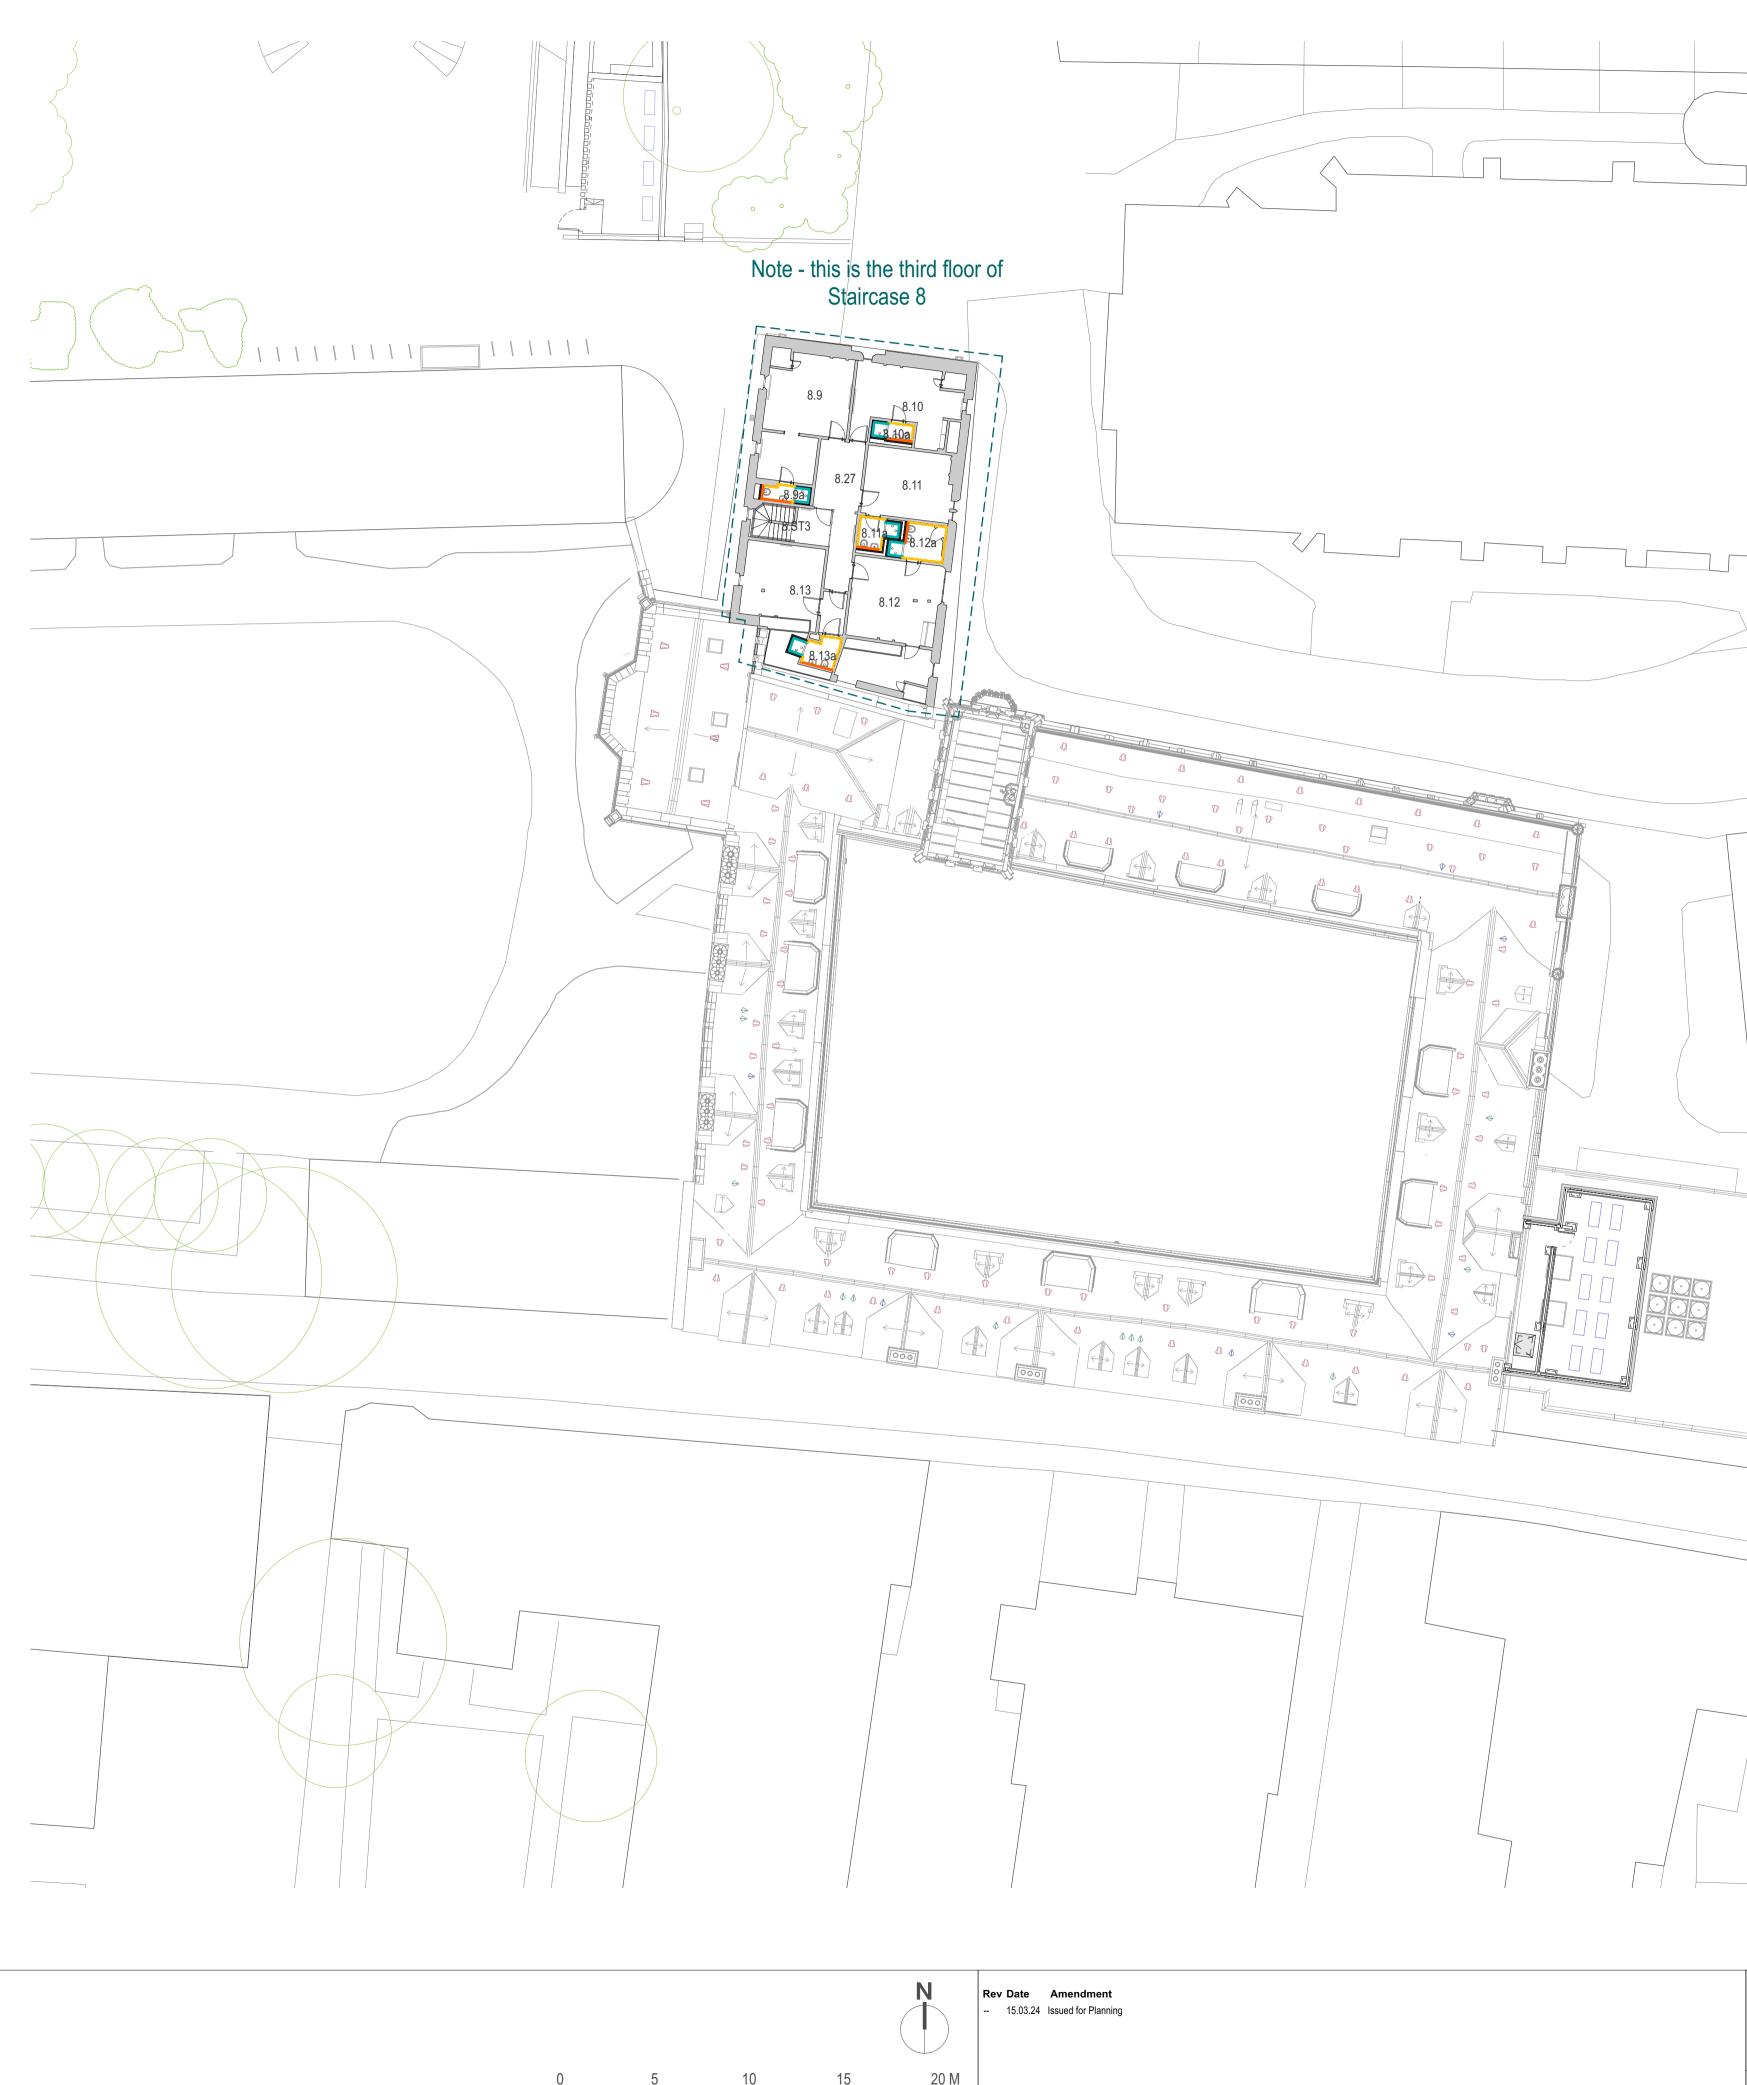

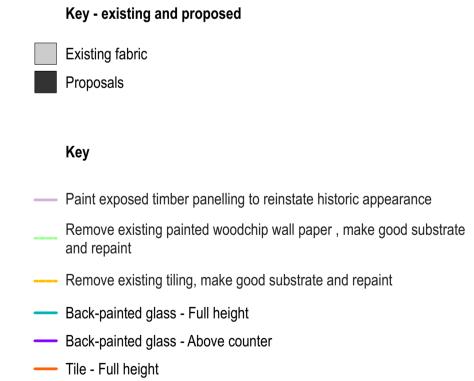



					PLANNING	
WALTERS & Cohen Architects			2 Wilkin Street London NW5 3NL		Telephone 020 7428 9751 mail@waltersandcohen.com	
Pembroke College Rokos and Old Quad			Internal Wall Finishes - Fourth Floor			
Checked by	Scale	Date Drawn	Job No.	Drawing No.	Revision	
TL	1:200@A1	30.11.23	2313	PD-1535	-	
			C This drawing is	copyright. Che	ck dimensions on site	