



Old Quad Section CC
Staircase 1

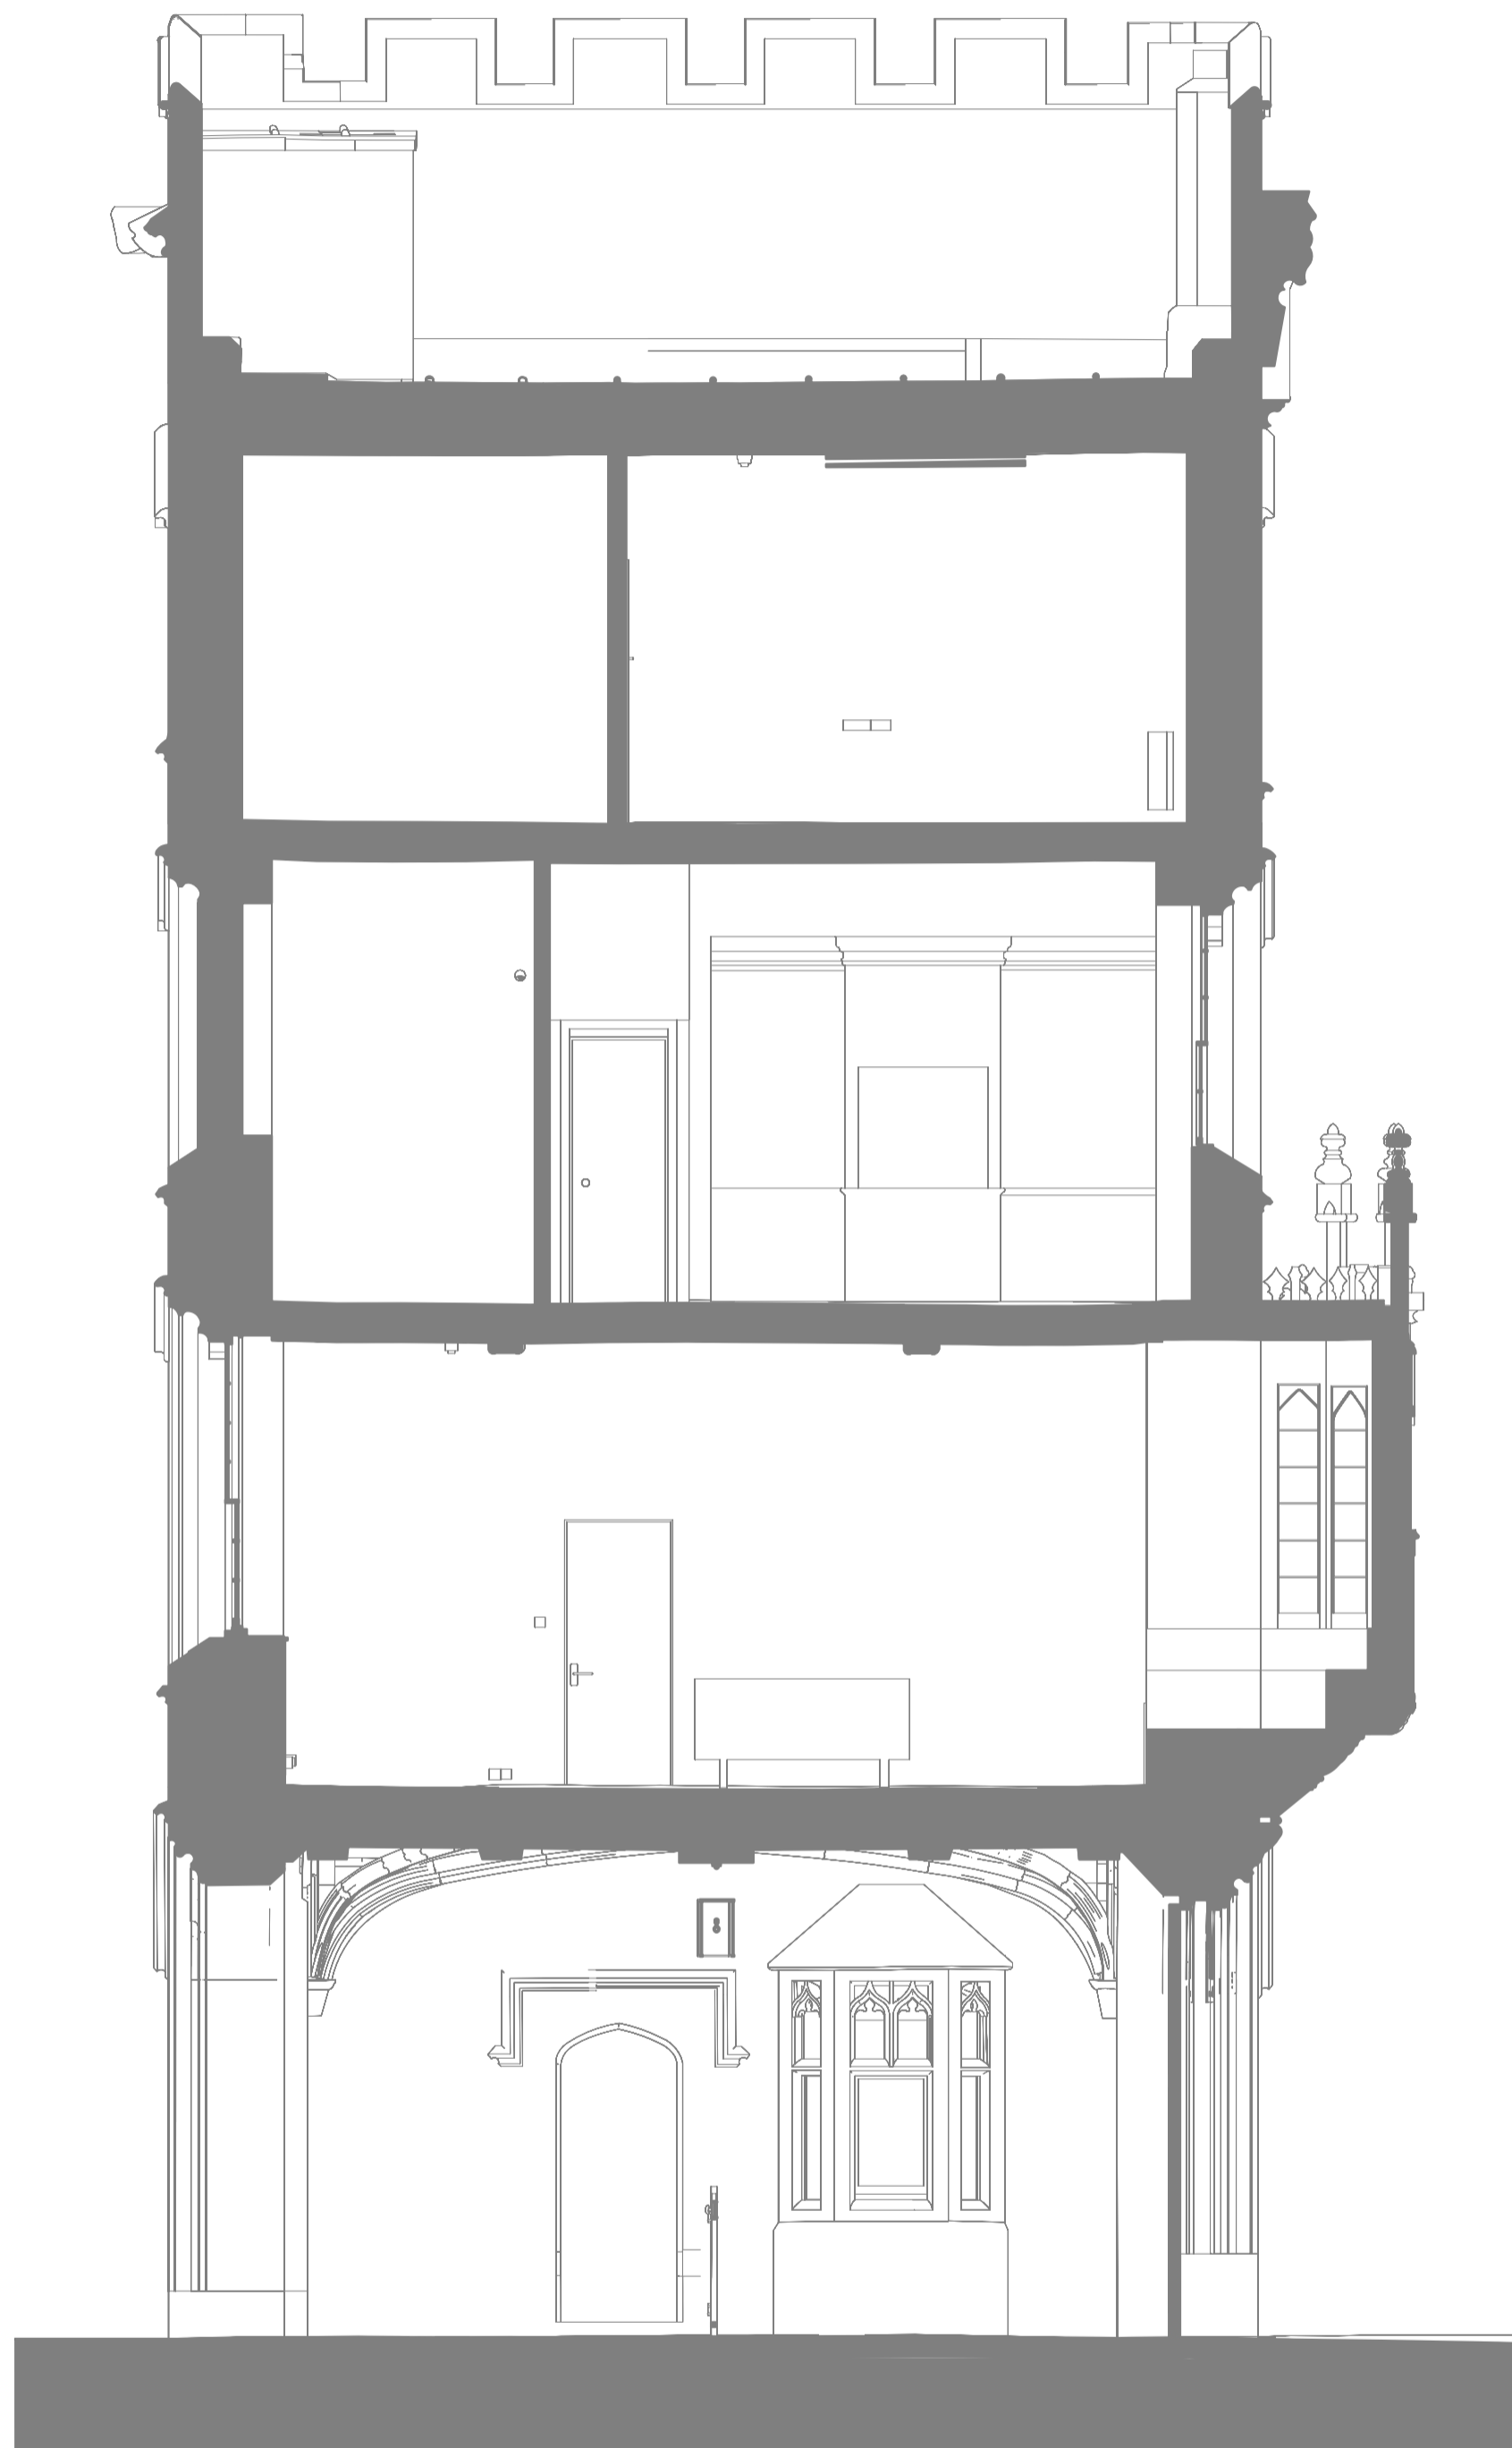

Old Quad Section DD
Tower

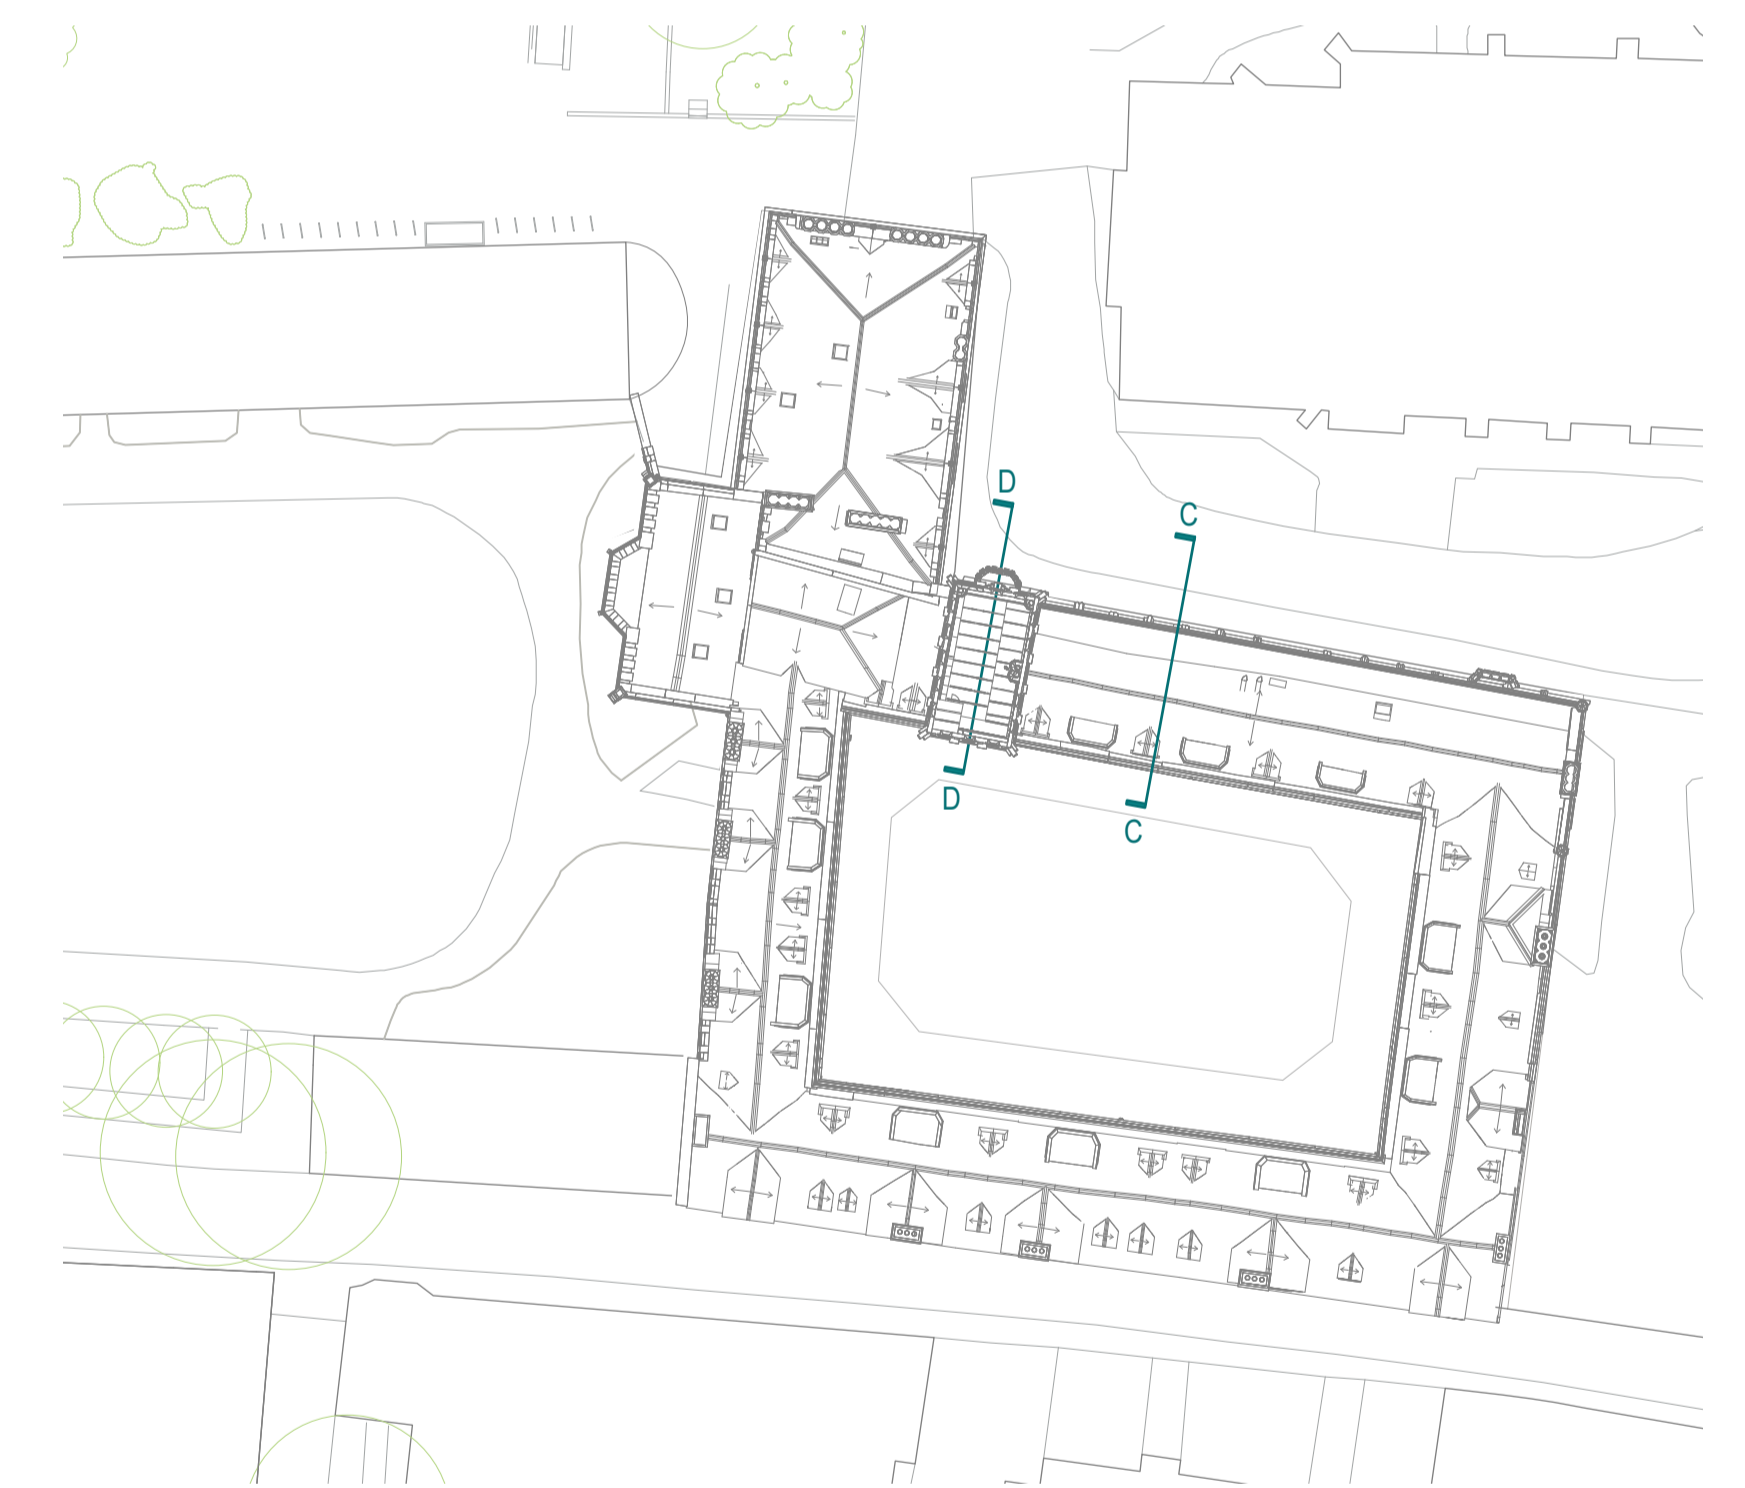

Key Plan
NTS



Notes

Rev	Date	Amendment
--	15.03.24	Issued for Planning

**WALTERS
& COHEN**
ARCHITECTS

2 Wilkin Street
London
NW5 3NL
Telephone 020 7428 9751
mail@waltersandcohen.com

Pembroke College - Old Quad & Rokos

Existing Sections - Old Quad 2of2

Checked by	Scale	Date Drawn	Job No.	Drawing No.	Revision
TL	1:50 @ A1	04.09.23	2313	PD-0101	-

© This drawing is copyright. Check dimensions on site

PLANNING