



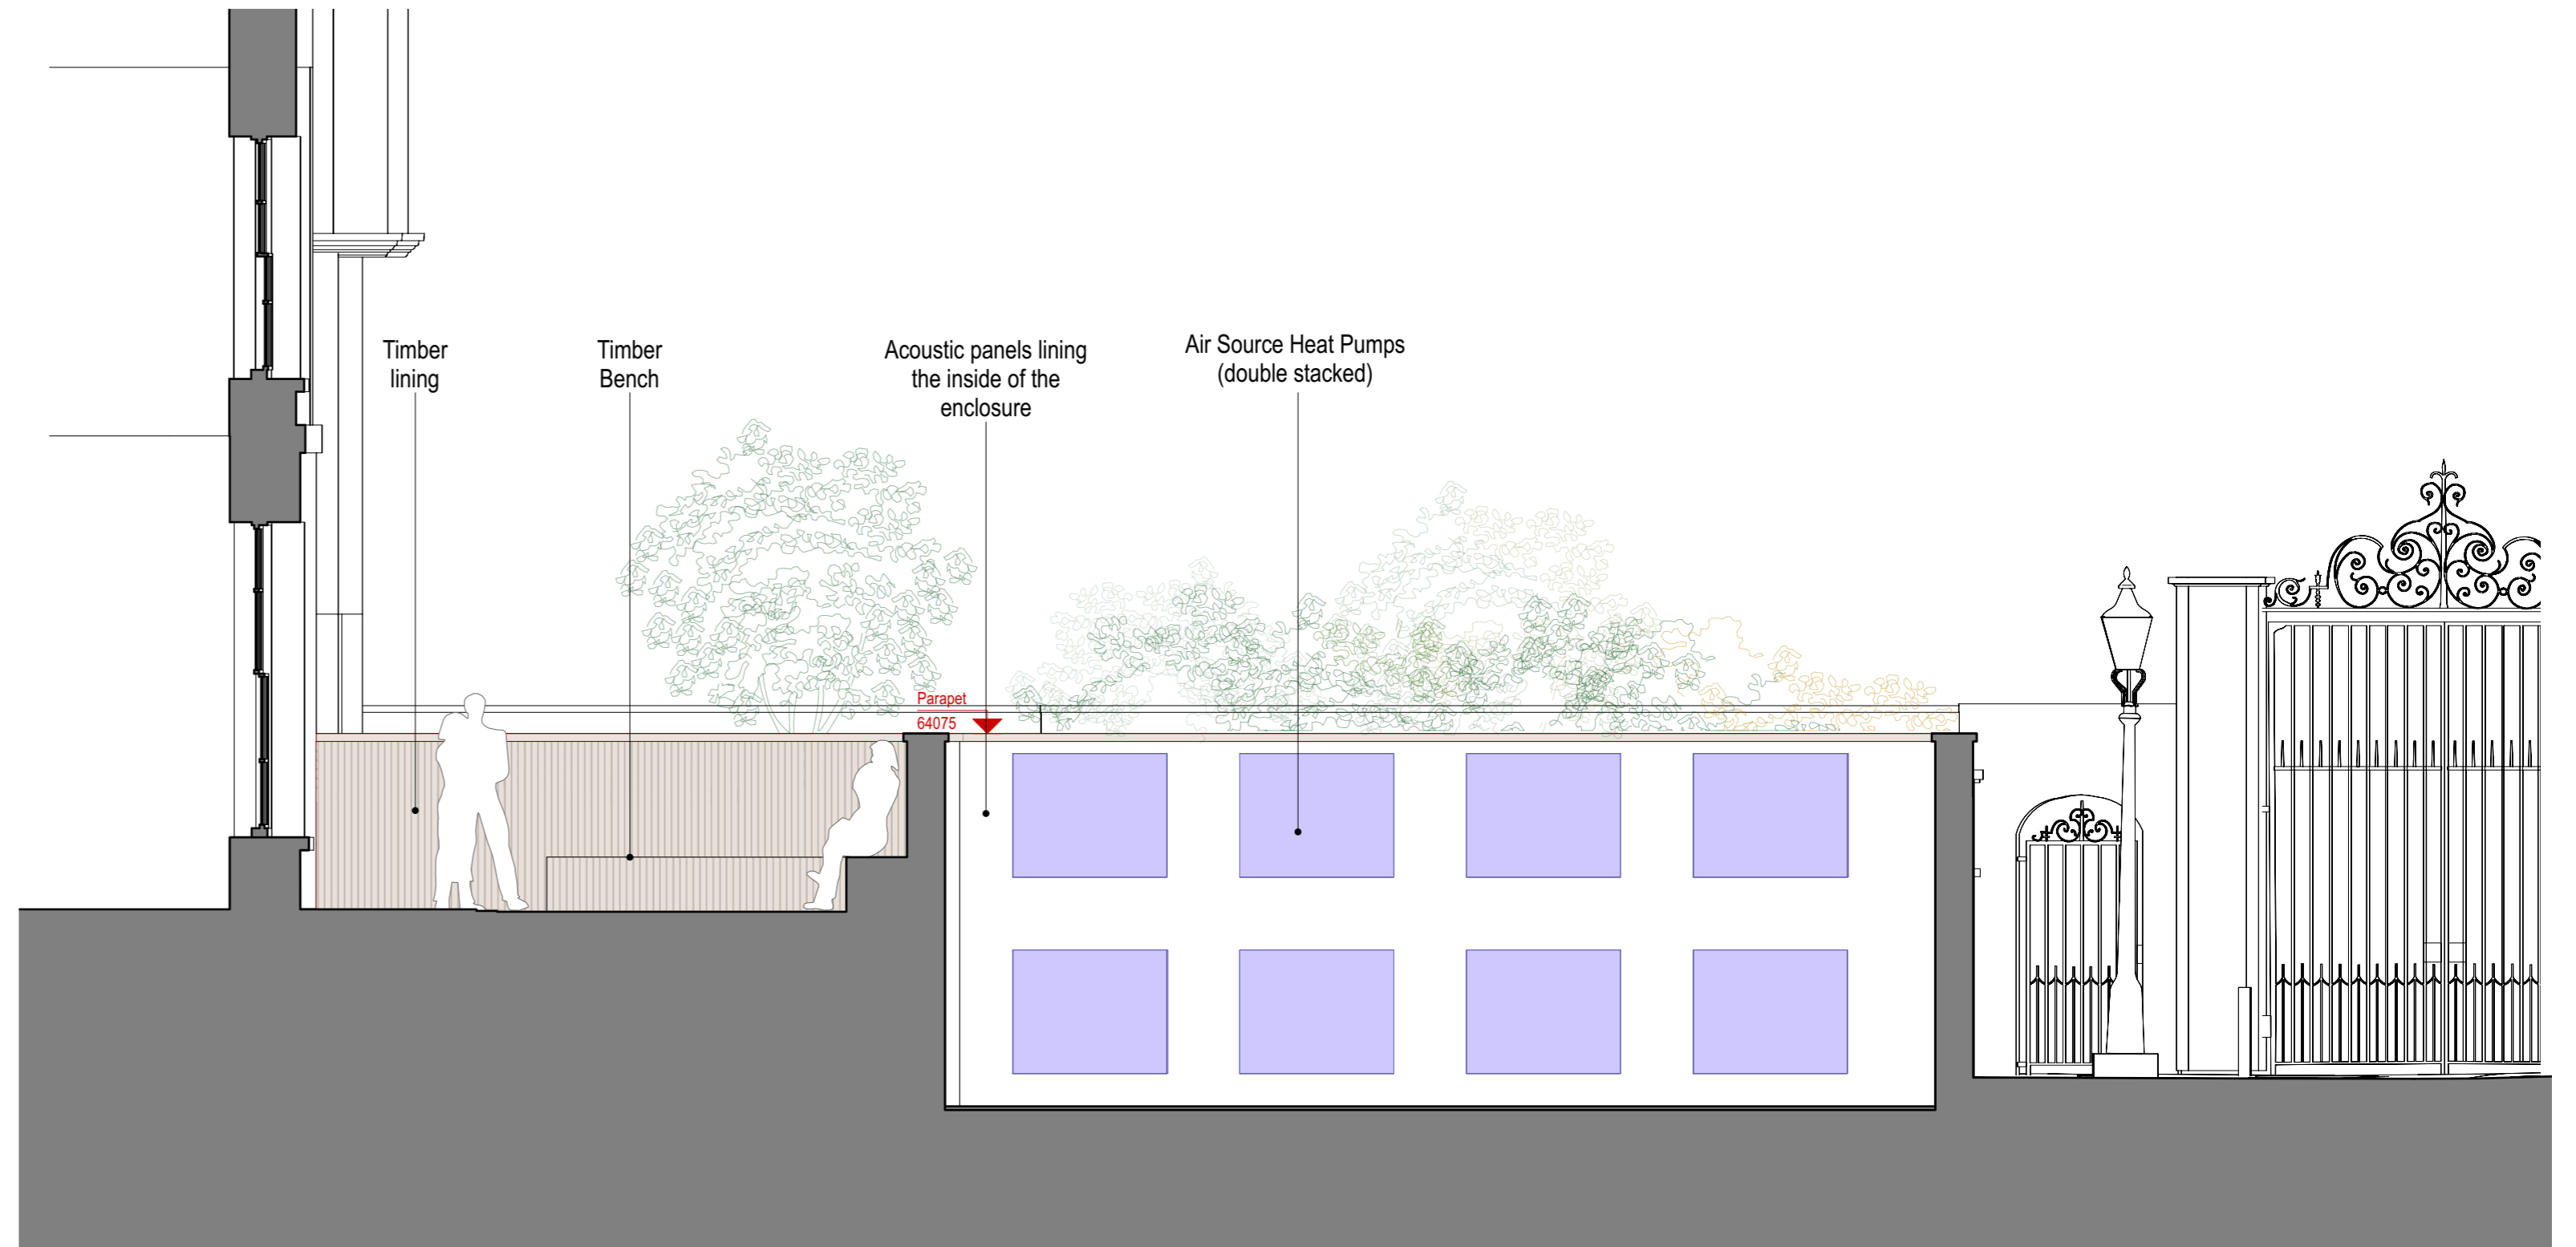


Section/ Elevation 01
North
 1:50 @ A1



Section 02
North to south
 1:50 @ A1

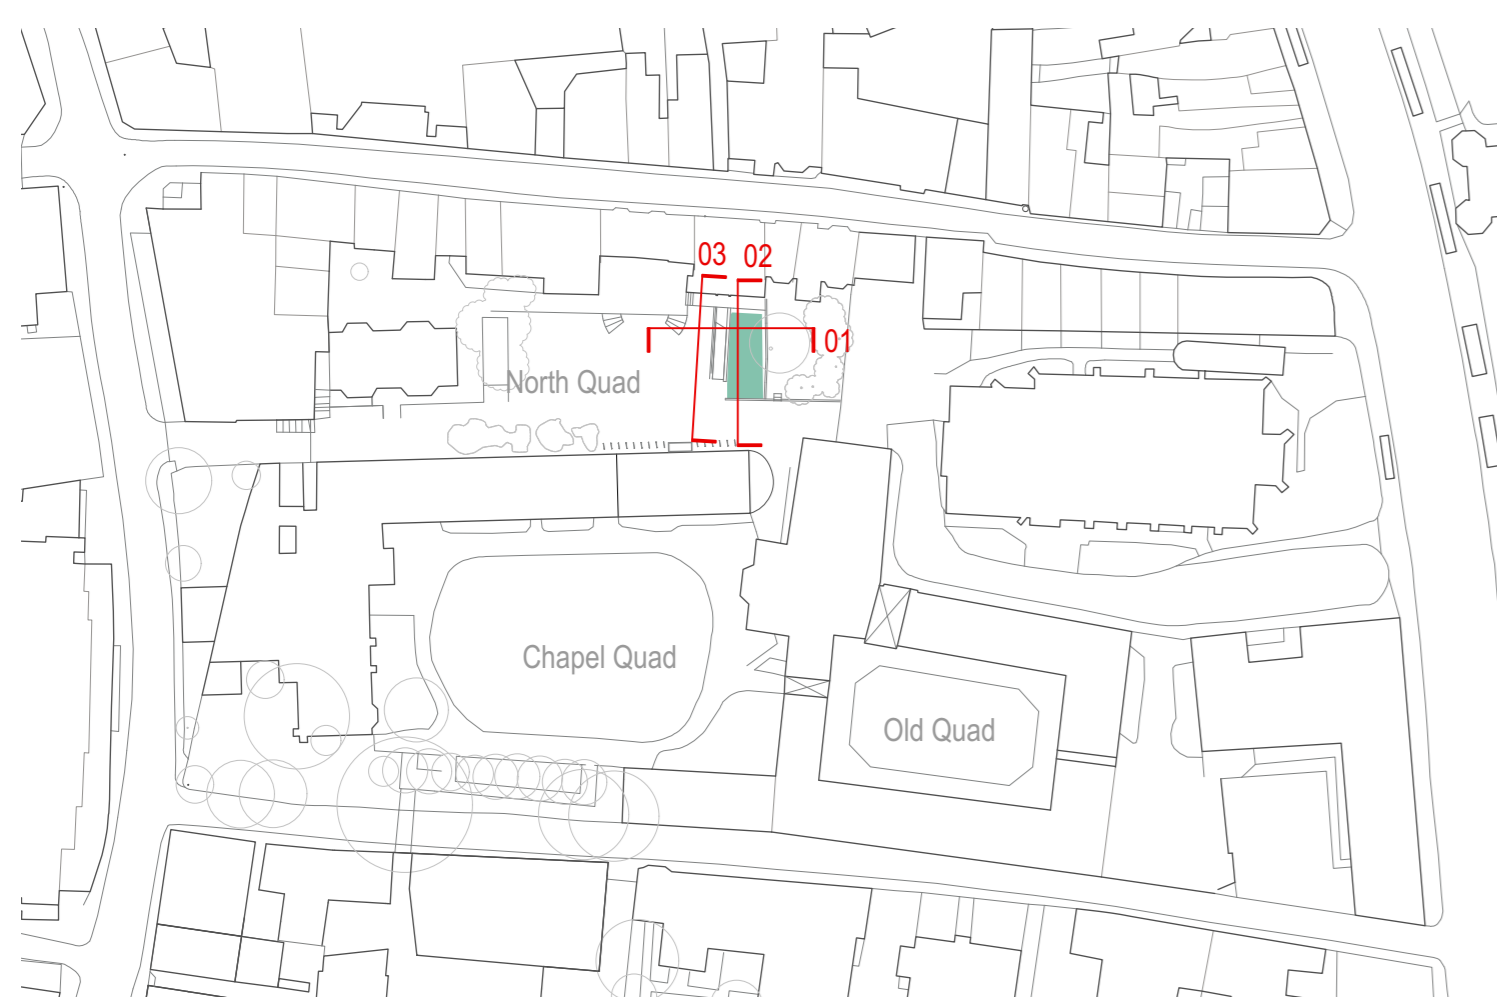

Key Plan
 1:1000 @ A1

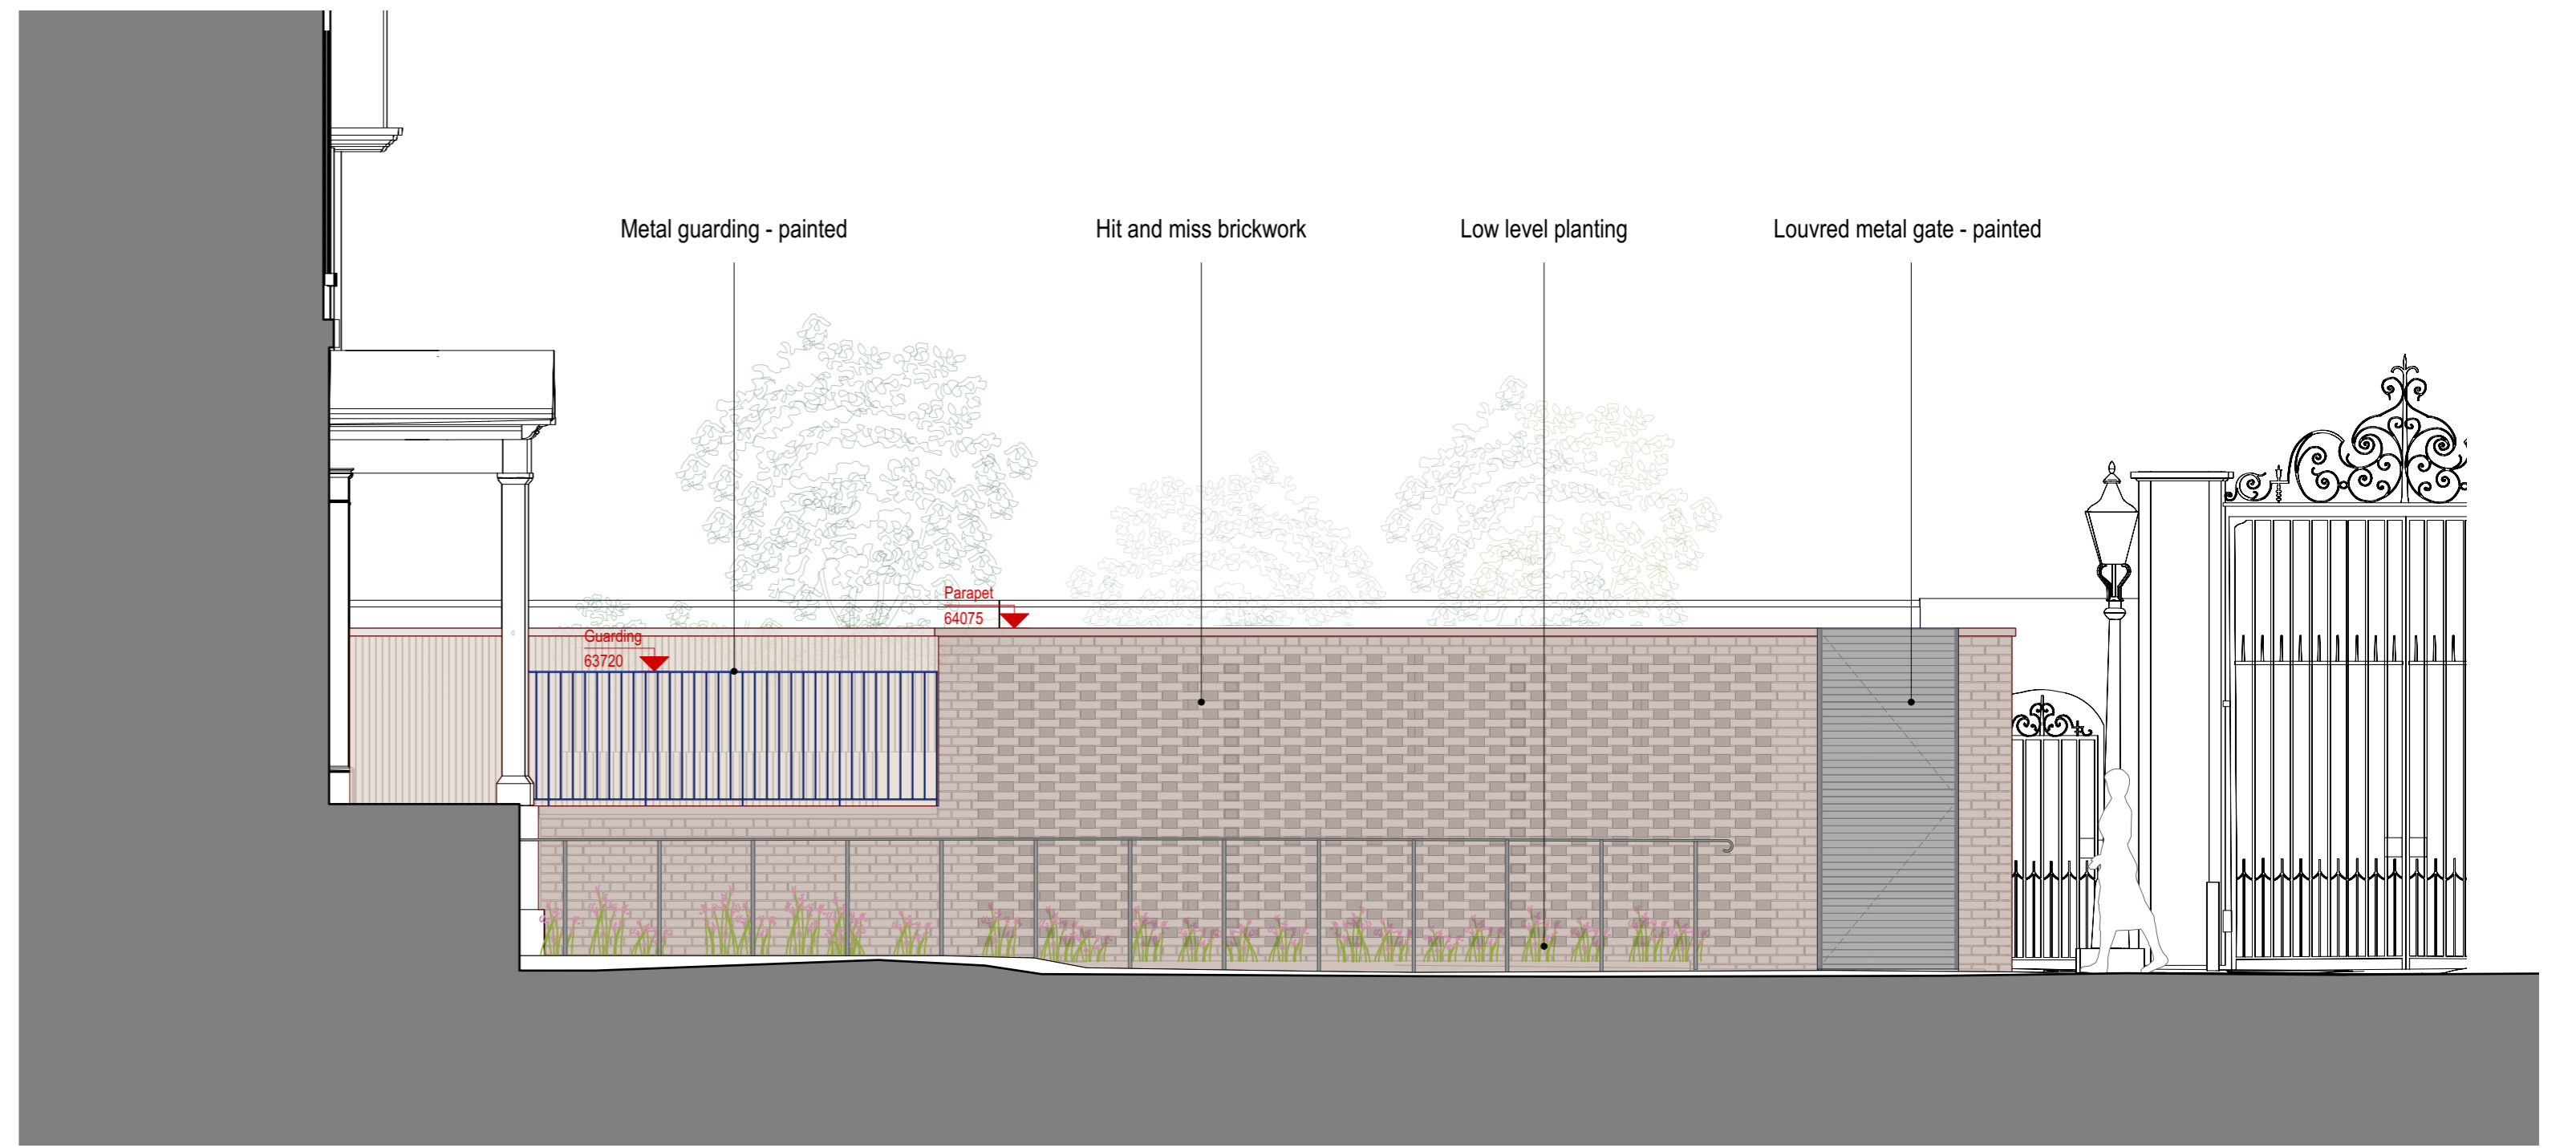

Elevation 03
West
 1:50 @ A1

Notes



Rev Date Amendment
 -- 15.03.24 Issued for Planning



**WALTERS
 & COHEN**
 ARCHITECTS

Pembroke College Rokos and Old Quad

Checked by
 TL

Scale
 1:50 @A1

Date Drawn
 04.12.23

Job No.
 2313

Drawing No.
 T-1290

Revision

2 Wilkin Street
 London
 NW5 3NL

Telephone 020 7428 9751
 mail@waltersandcohen.com

North Quad - Proposed Elevations 1of2

© This drawing is copyright.

Check dimensions on site

PLANNING