



**Old Quad Section AA**  
Staircase 3  
1:50@A1

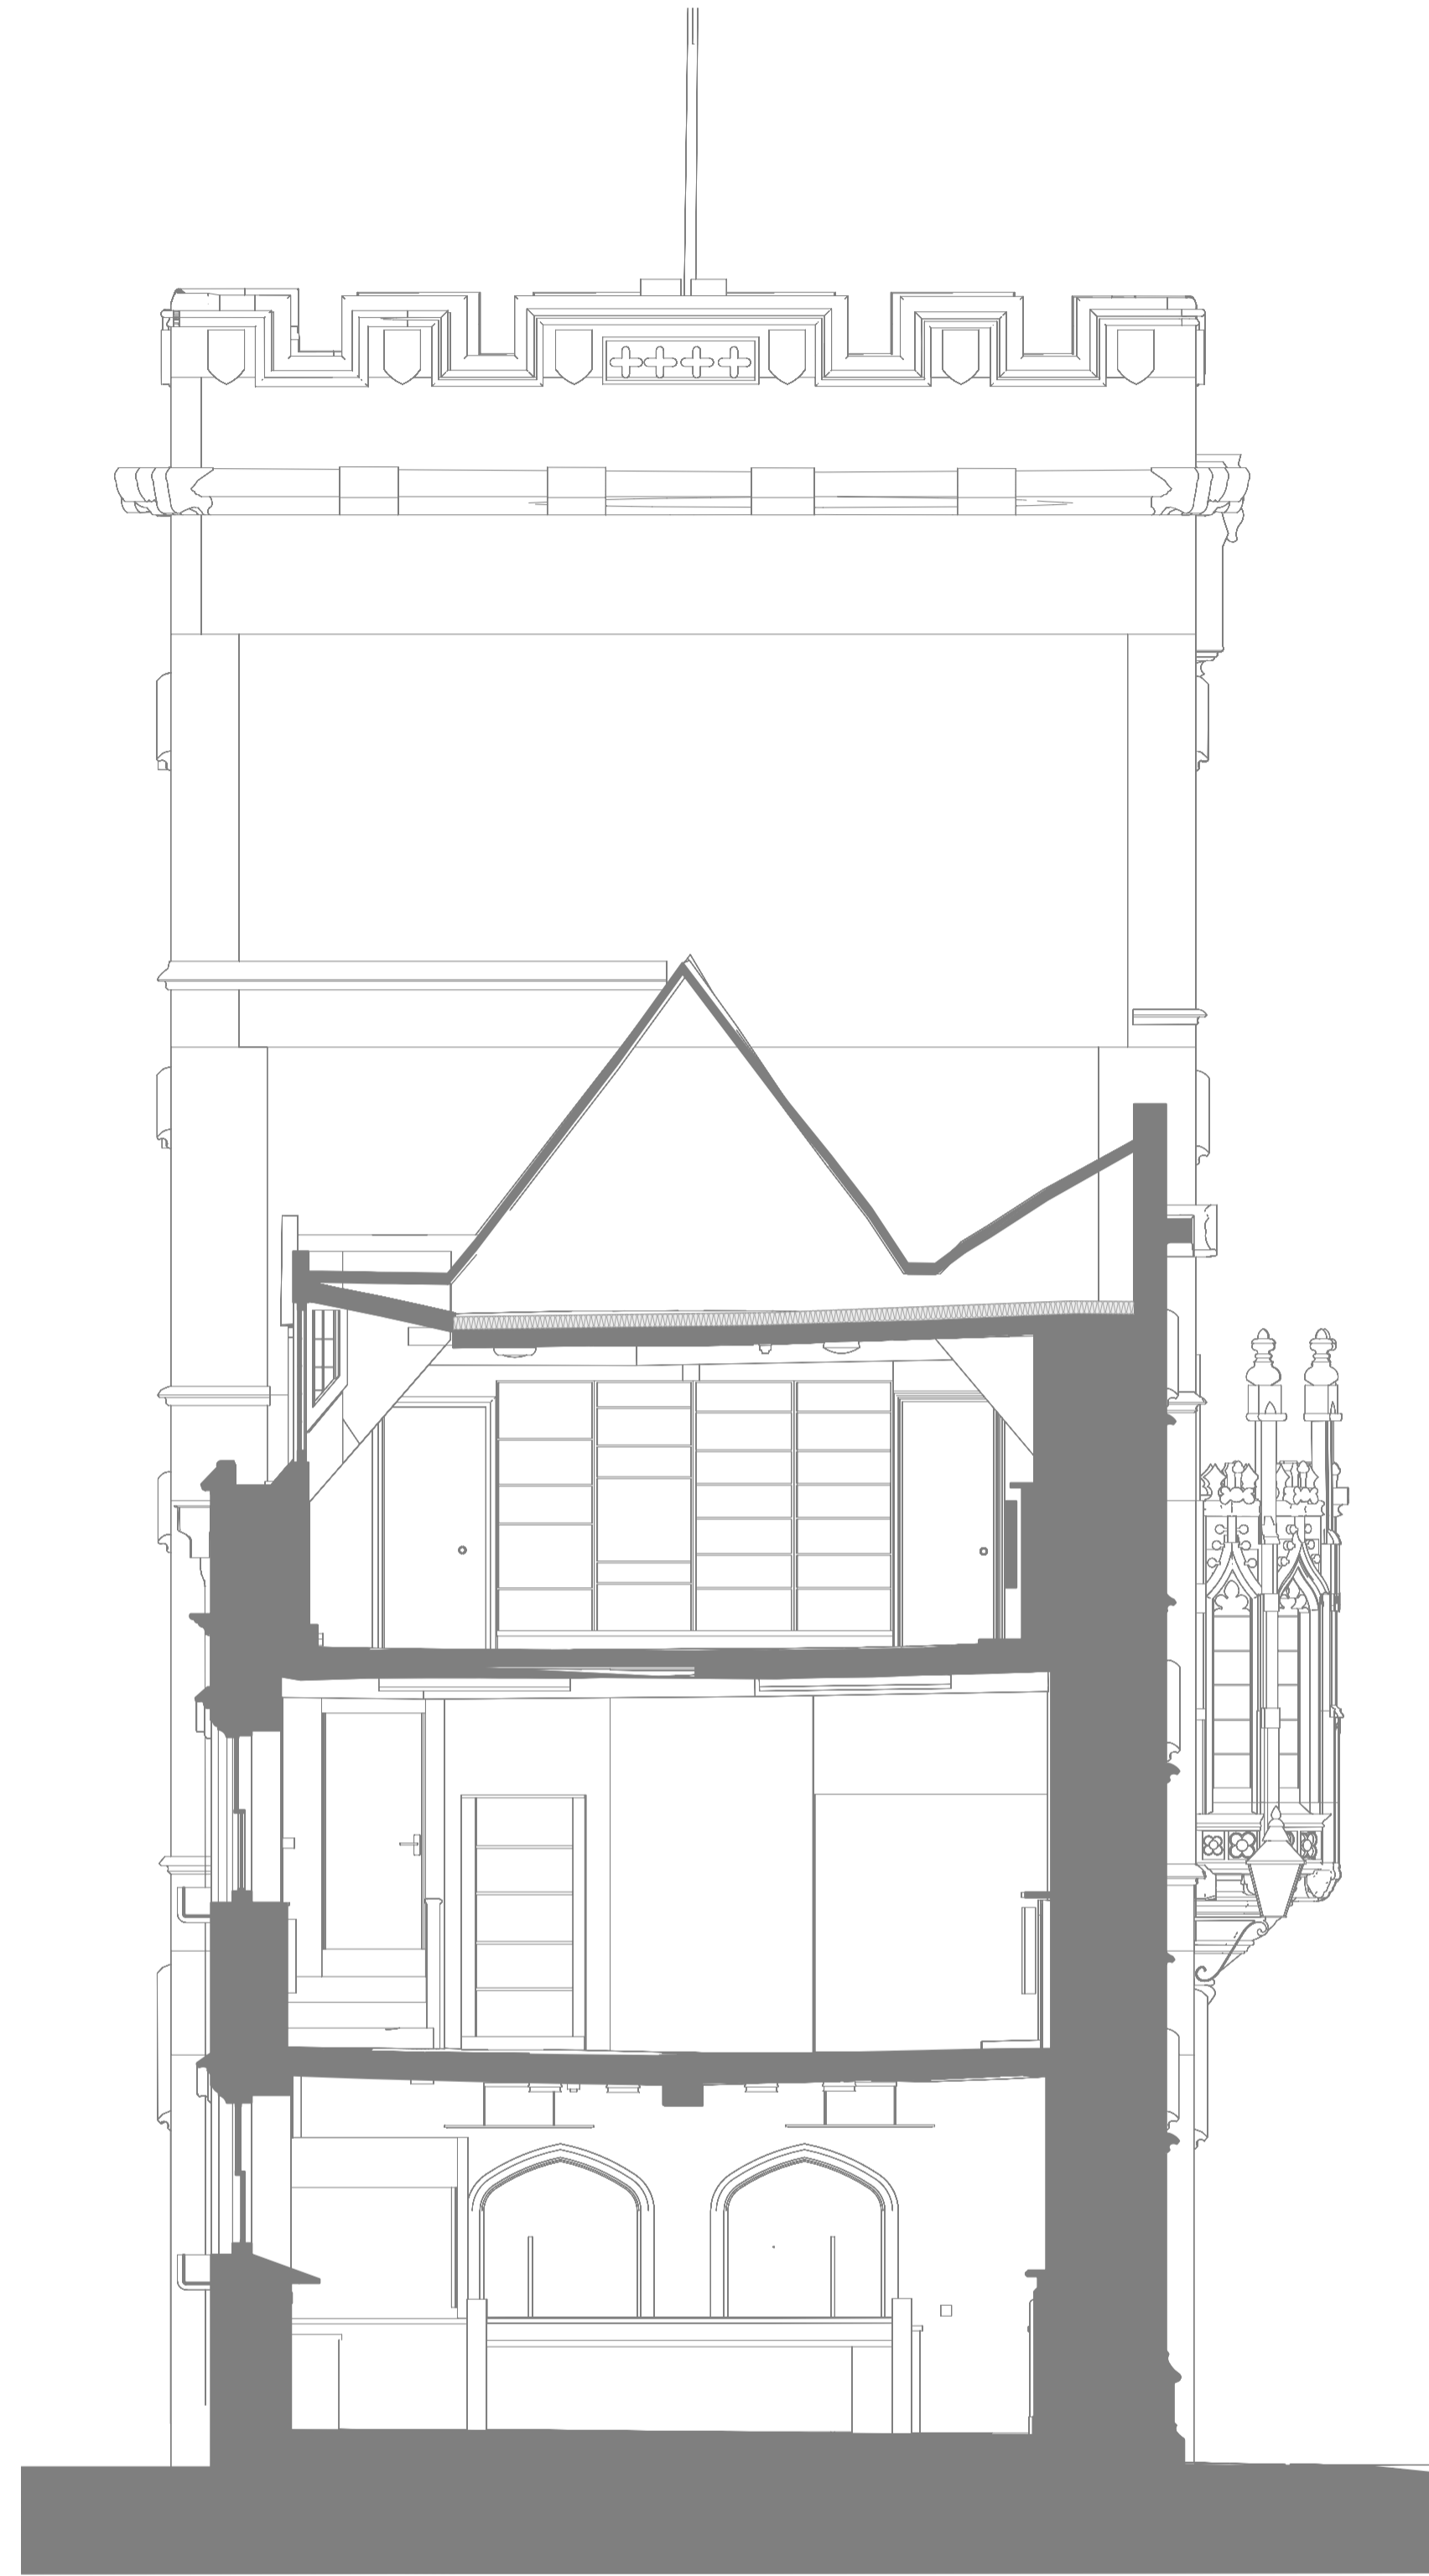

**Old Quad Section BB**  
Staircase 1  
1:50@A1

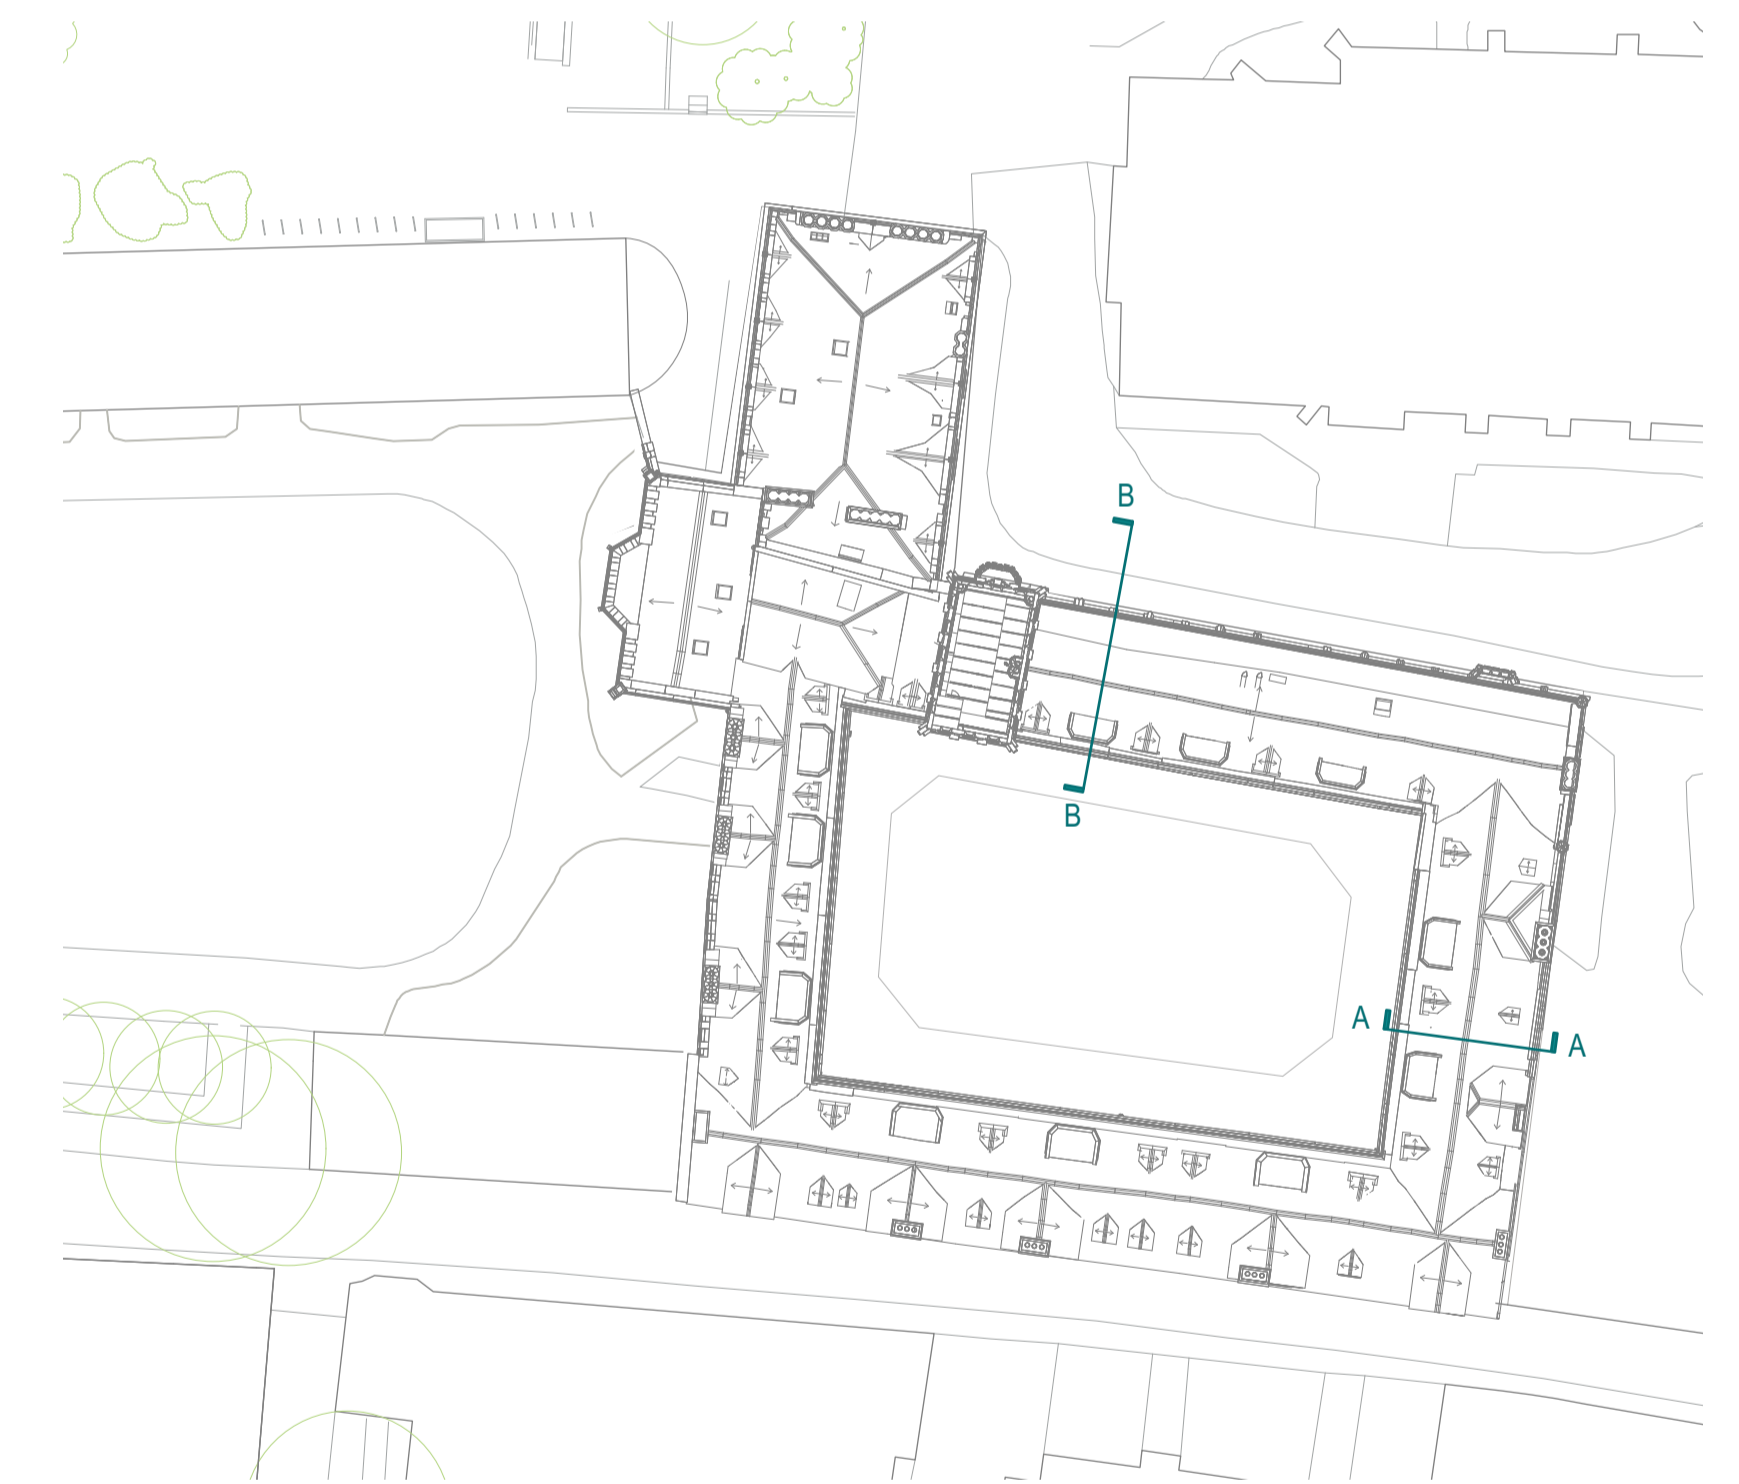

**Key Plan**  
NTS

Notes	Rev Date	Amendment
	-- 15.03.24	Issued for Planning



<b>WALTERS &amp; COHEN ARCHITECTS</b>		2 Wilkin Street London NW5 3NL		Telephone 020 7428 9751 mail@waltersandcohen.com	
<b>Pembroke College - Old Quad &amp; Rokos</b>			Existing Sections - Old Quad 1of2		
Checked by TL	Scale 1:50 @A1	Date Drawn 04.09.23	Job No. 2313	Drawing No. PD-0100	Revision -
© This drawing is copyright. Check dimensions on site					

**PLANNING**