


**Elevation 04**  
East  
1:50 @ A1



**Elevation 05**  
South  
1:50 @ A1

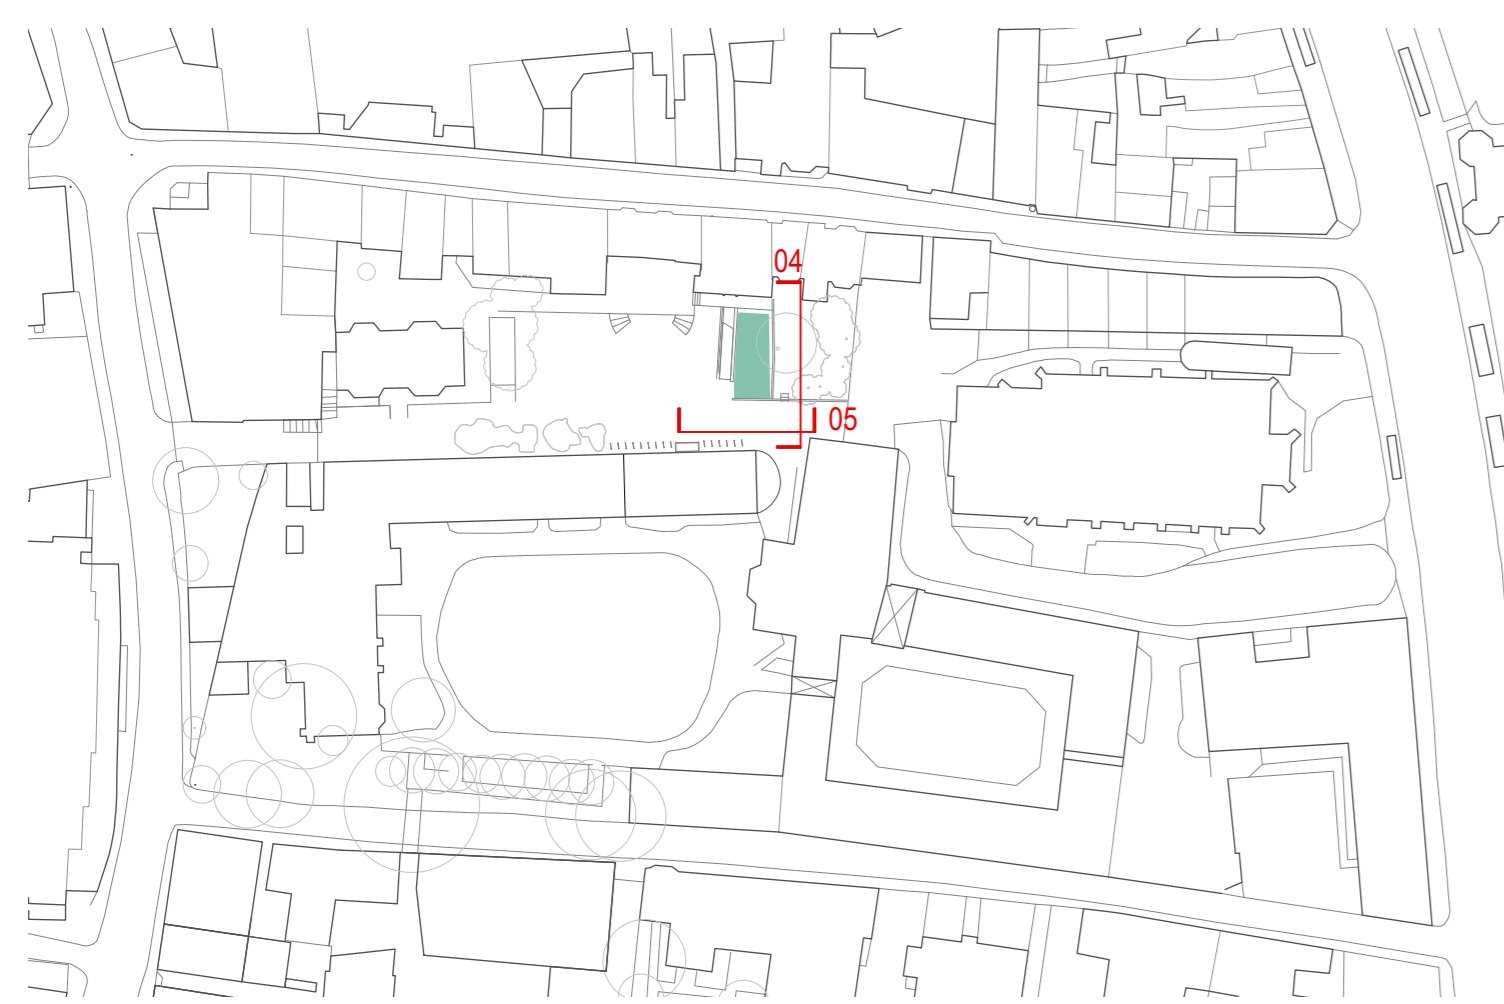

**Key Plan**  
1:1000 @ A1

Notes



Rev Date Amendment  
-- 15.03.24 Issued for Planning



**PLANNING**

**WALTERS  
& COHEN**  
ARCHITECTS

2 Wilkin Street  
London  
NW5 3NL  
Telephone 020 7428 9751  
mail@waltersandcohen.com

**Pembroke College Rokos and Old Quad**

North Quad - Proposed Elevations 2of2

Checked by TL	Scale 1:50 @A1	Date Drawn 04.12.23	Job No. 2313	Drawing No. T-1291	Revision
------------------	-------------------	------------------------	-----------------	-----------------------	----------

© This drawing is copyright. Check dimensions on site