

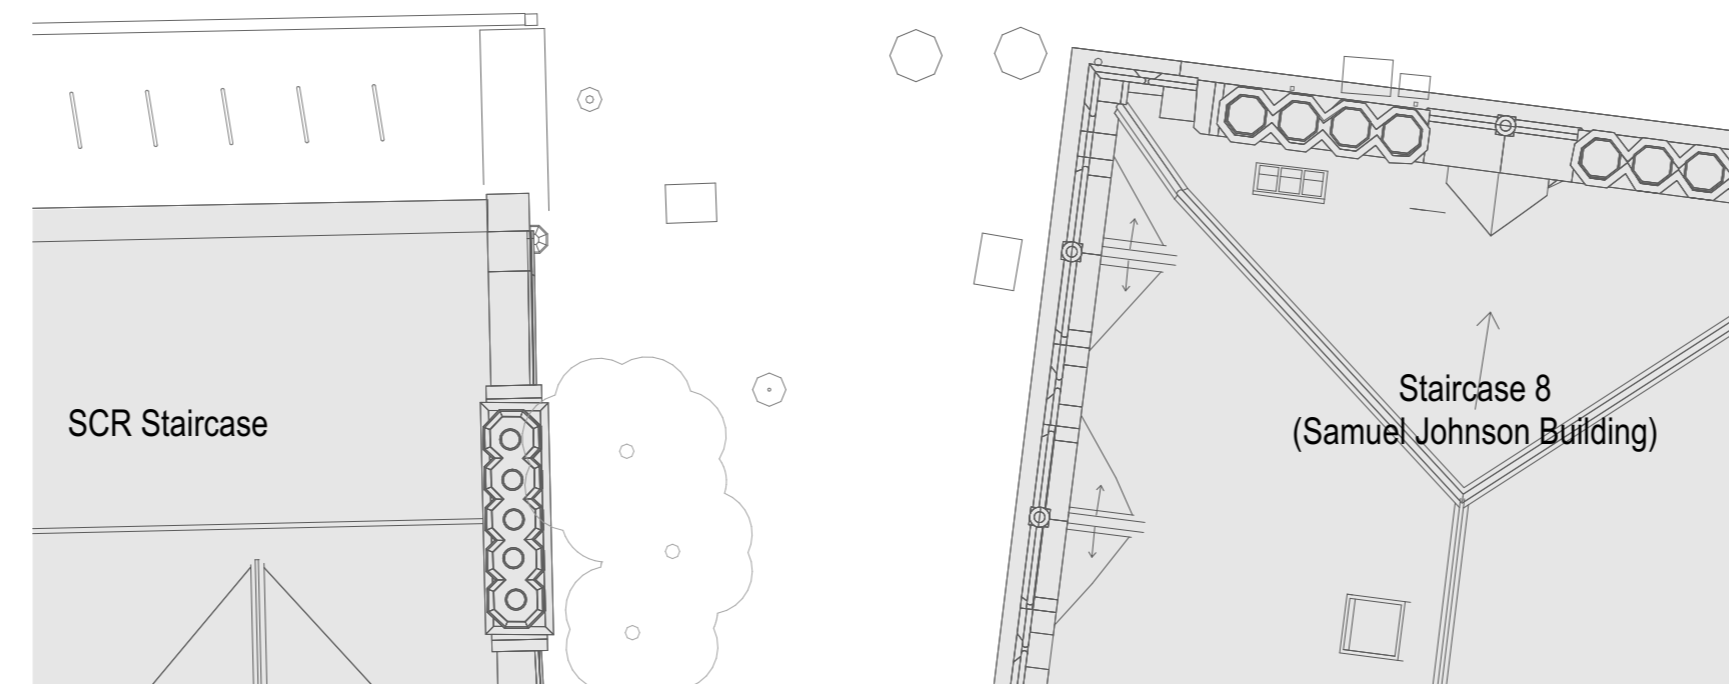


North Quad - Existing Plan
1:100 @ A1

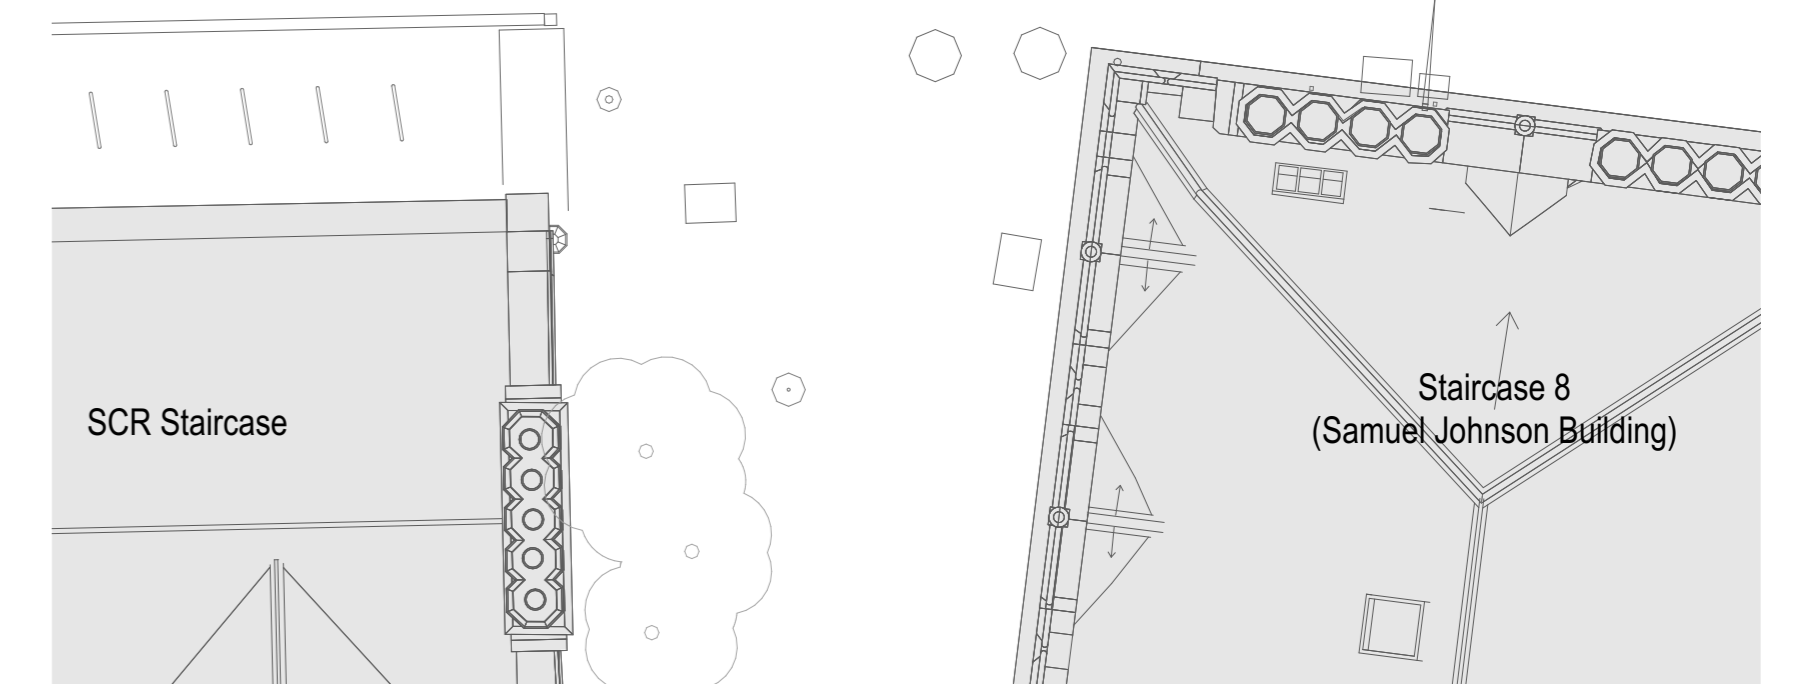

North Quad - Demolition Plan
1:100 @ A1

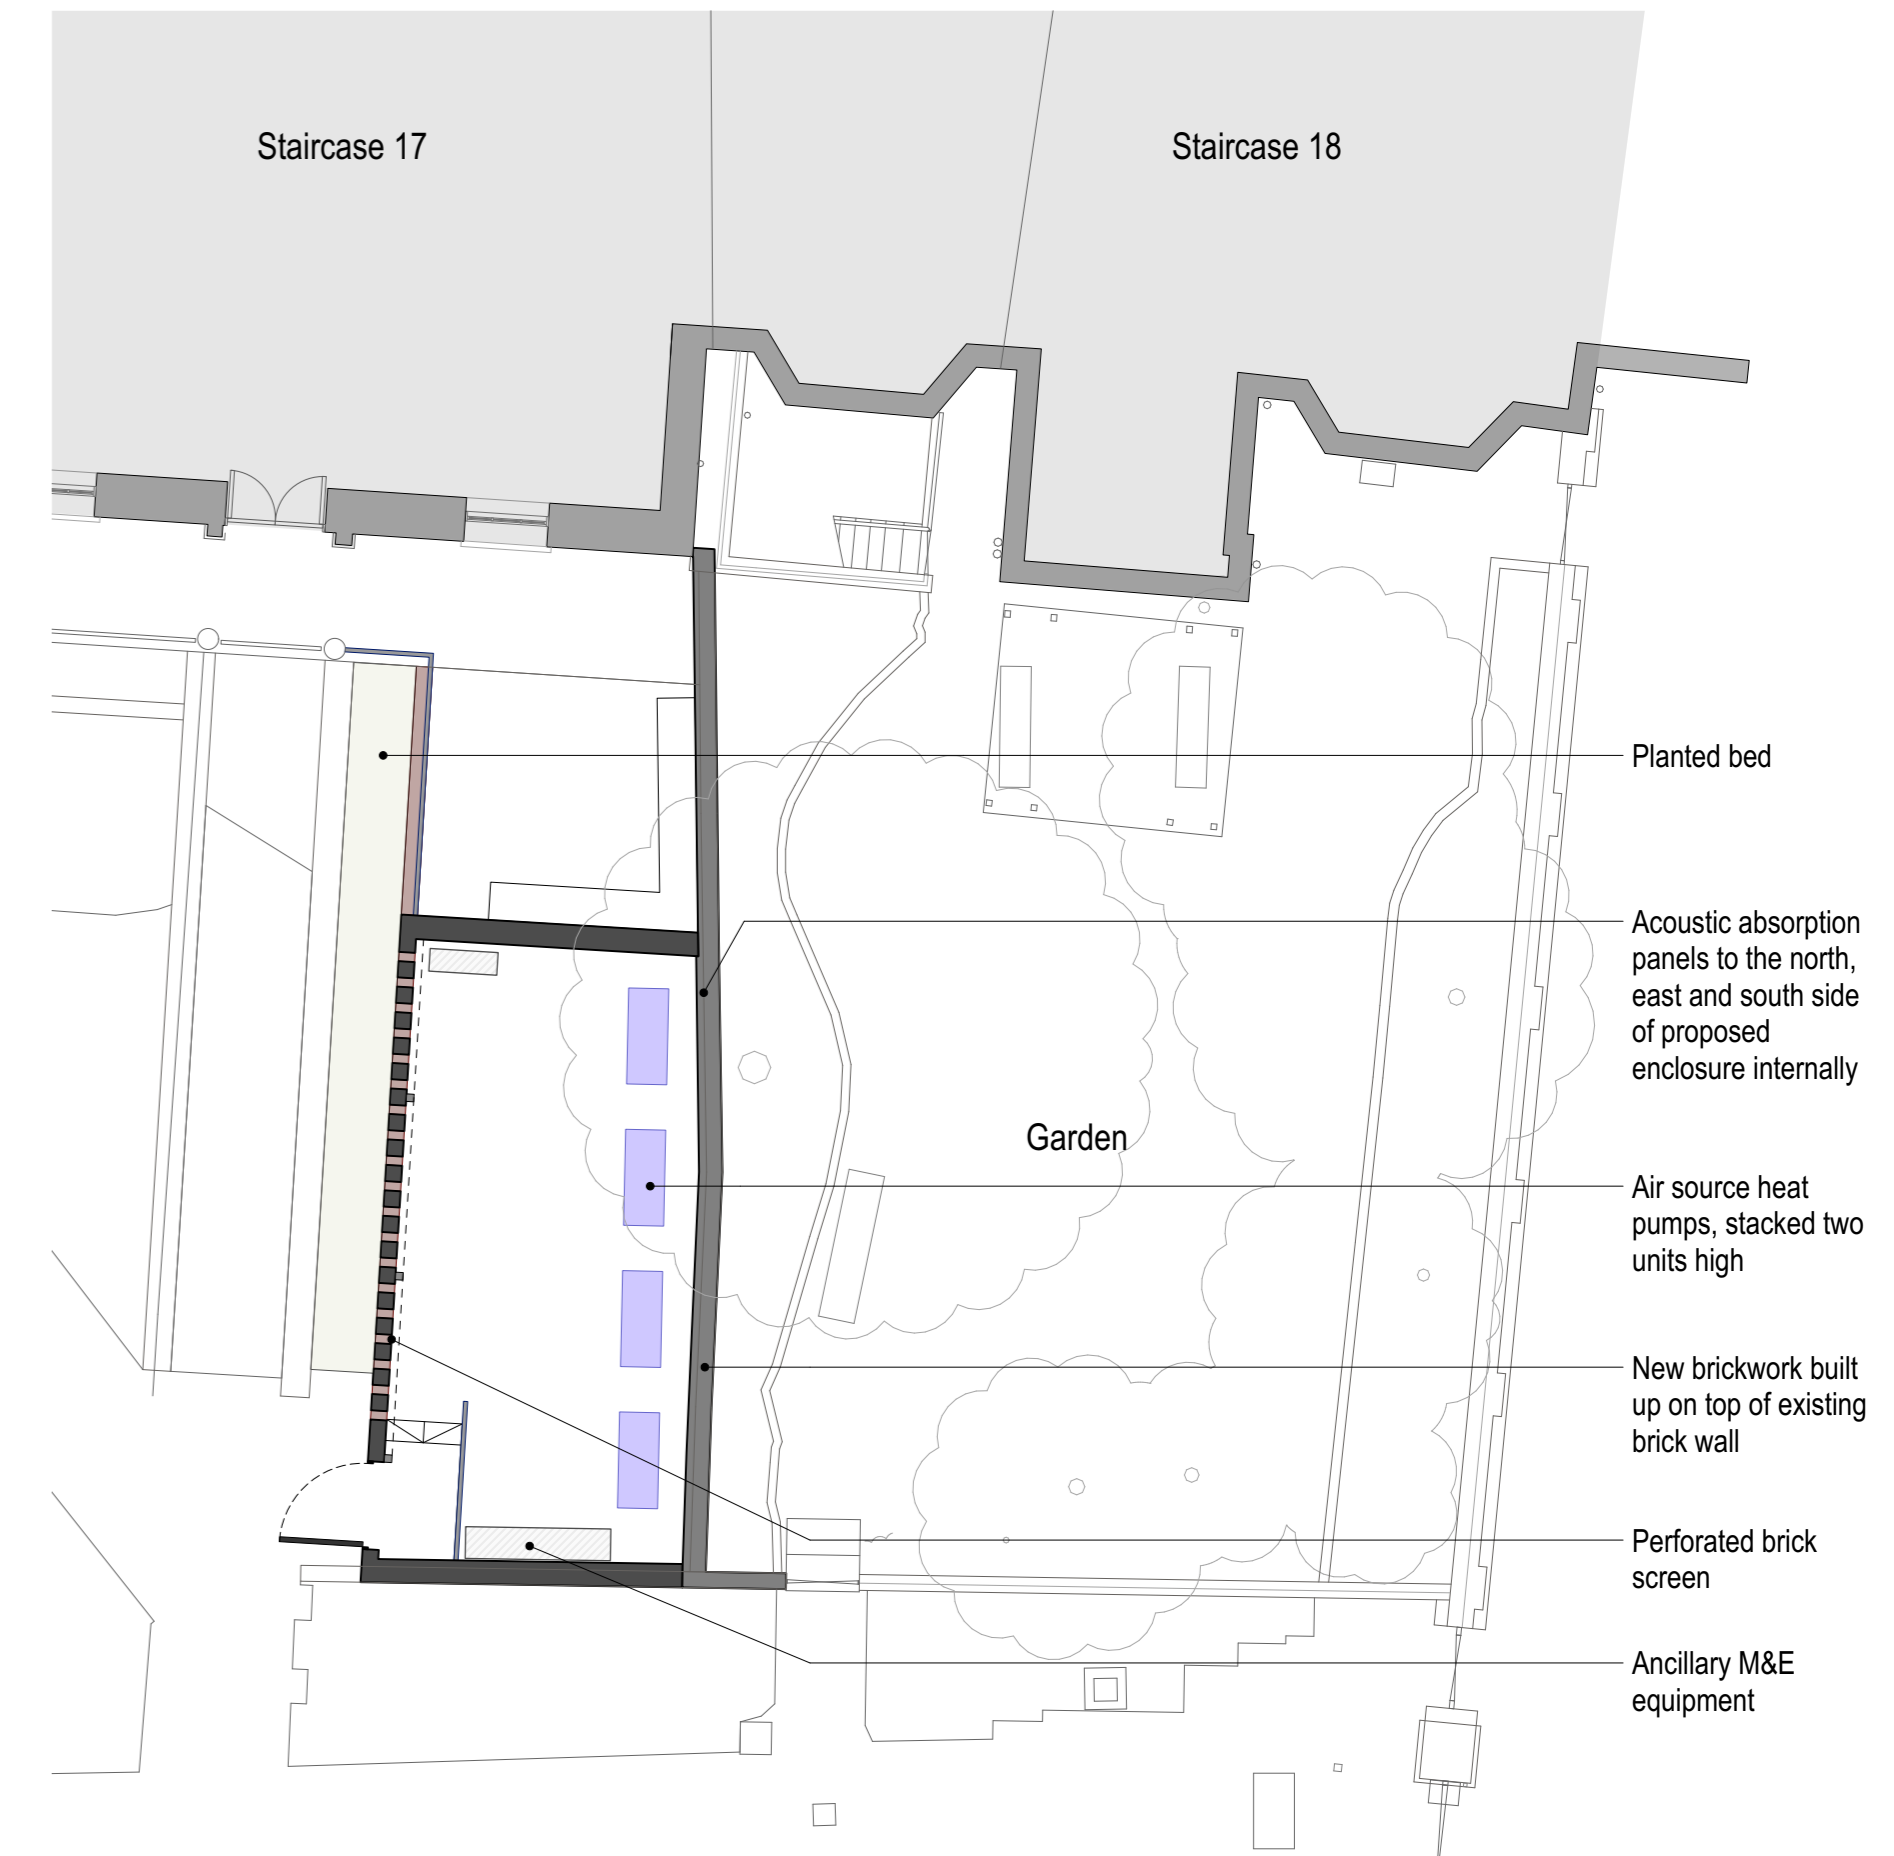


North Quad - Proposed Plan
1:100 @ A1



Key Plan
1:1000 @ A1

Notes

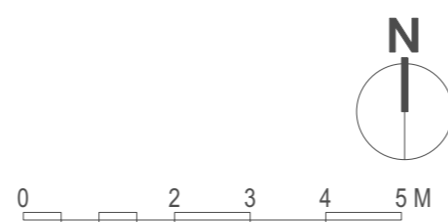

Rev	Date	Amendment
--	15.03.24	Issued for Planning

WALTERS & COHEN
ARCHITECTS

2 Wilkin Street
London
NW5 3NL
Telephone 020 7428 9751
mail@waltersandcohen.com

Pembroke College Rokos and Old Quad North Quad - Plans

Checked by	Scale	Date Drawn	Job No.	Drawing No.	Revision
TL	1:100@A1	04.09.23	2313	T-1099	

© This drawing is copyright. Check dimensions on site

PLANNING