



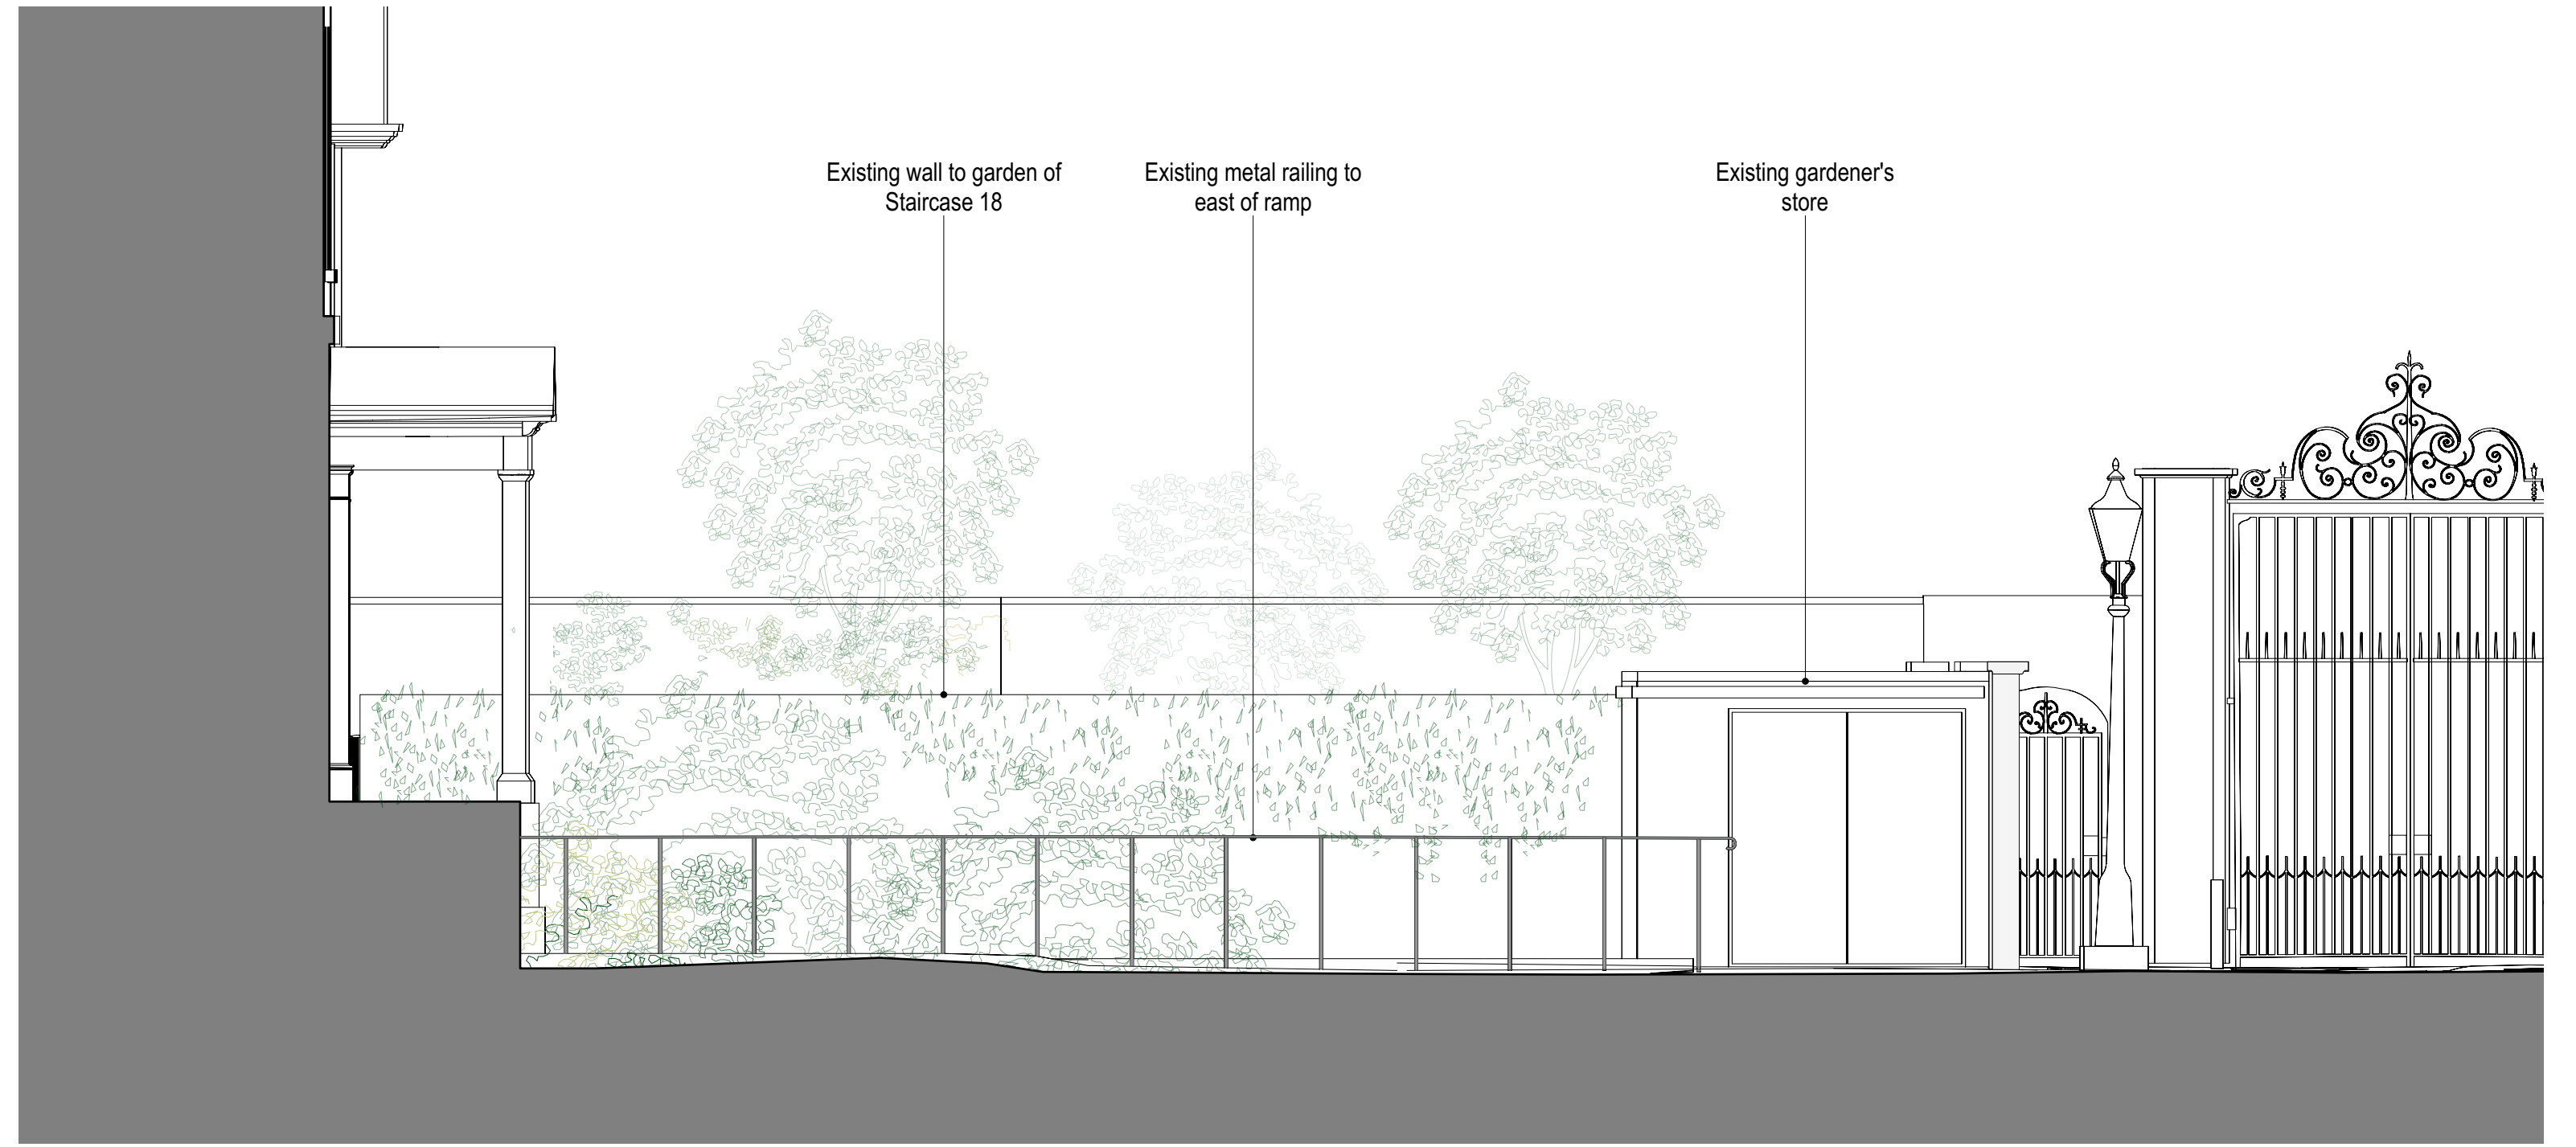

Section/ Elevation 01
North
 1:50 @ A1



Elevation 03
West
 1:50 @ A1

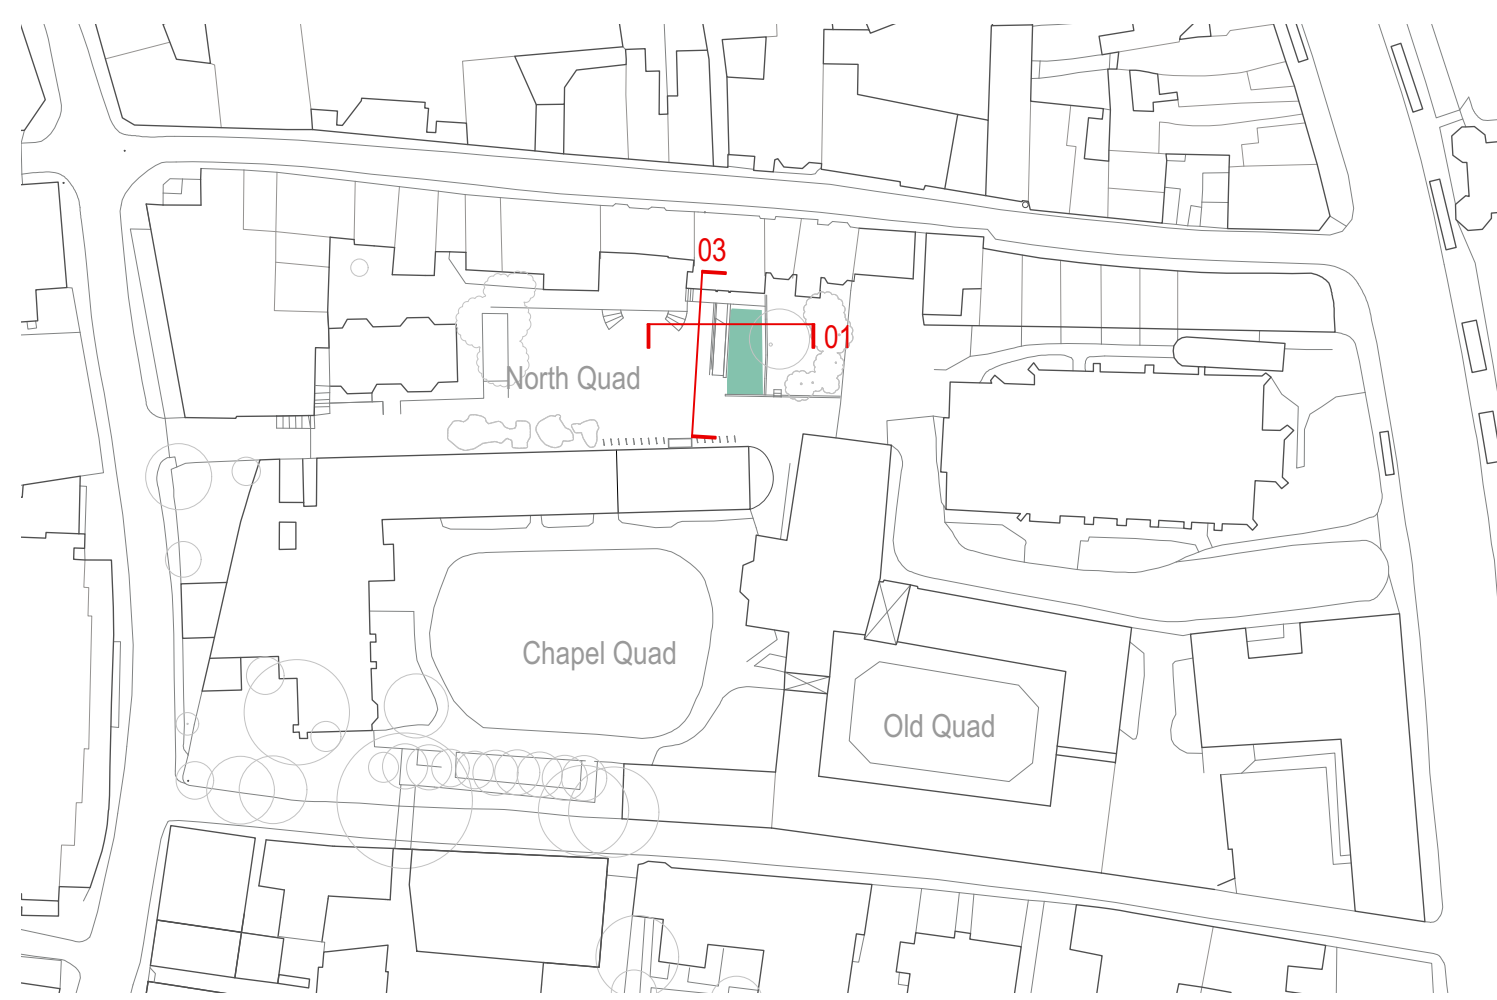

Key Plan
 1:1000 @ A1

Notes



Rev Date Amendment
 -- 15.03.24 Issued for Planning

**WALTERS
 & COHEN**
 ARCHITECTS

2 Wilkin Street
 London
 NW5 3NL
 Telephone 020 7428 9751
 mail@waltersandcohen.com

Pembroke College Rokos and Old Quad

North Quad - Existing Elevations 1of2

Checked by TL	Scale 1:50 @A1	Date Drawn 04.12.23	Job No. 2313	Drawing No. T-4290	Revision
------------------	-------------------	------------------------	-----------------	-----------------------	----------

© This drawing is copyright. Check dimensions on site

PLANNING