



Typical proposed frameless glass door
Proposed elevation
Door to Staircase 5 depicted
1:10 @ A1

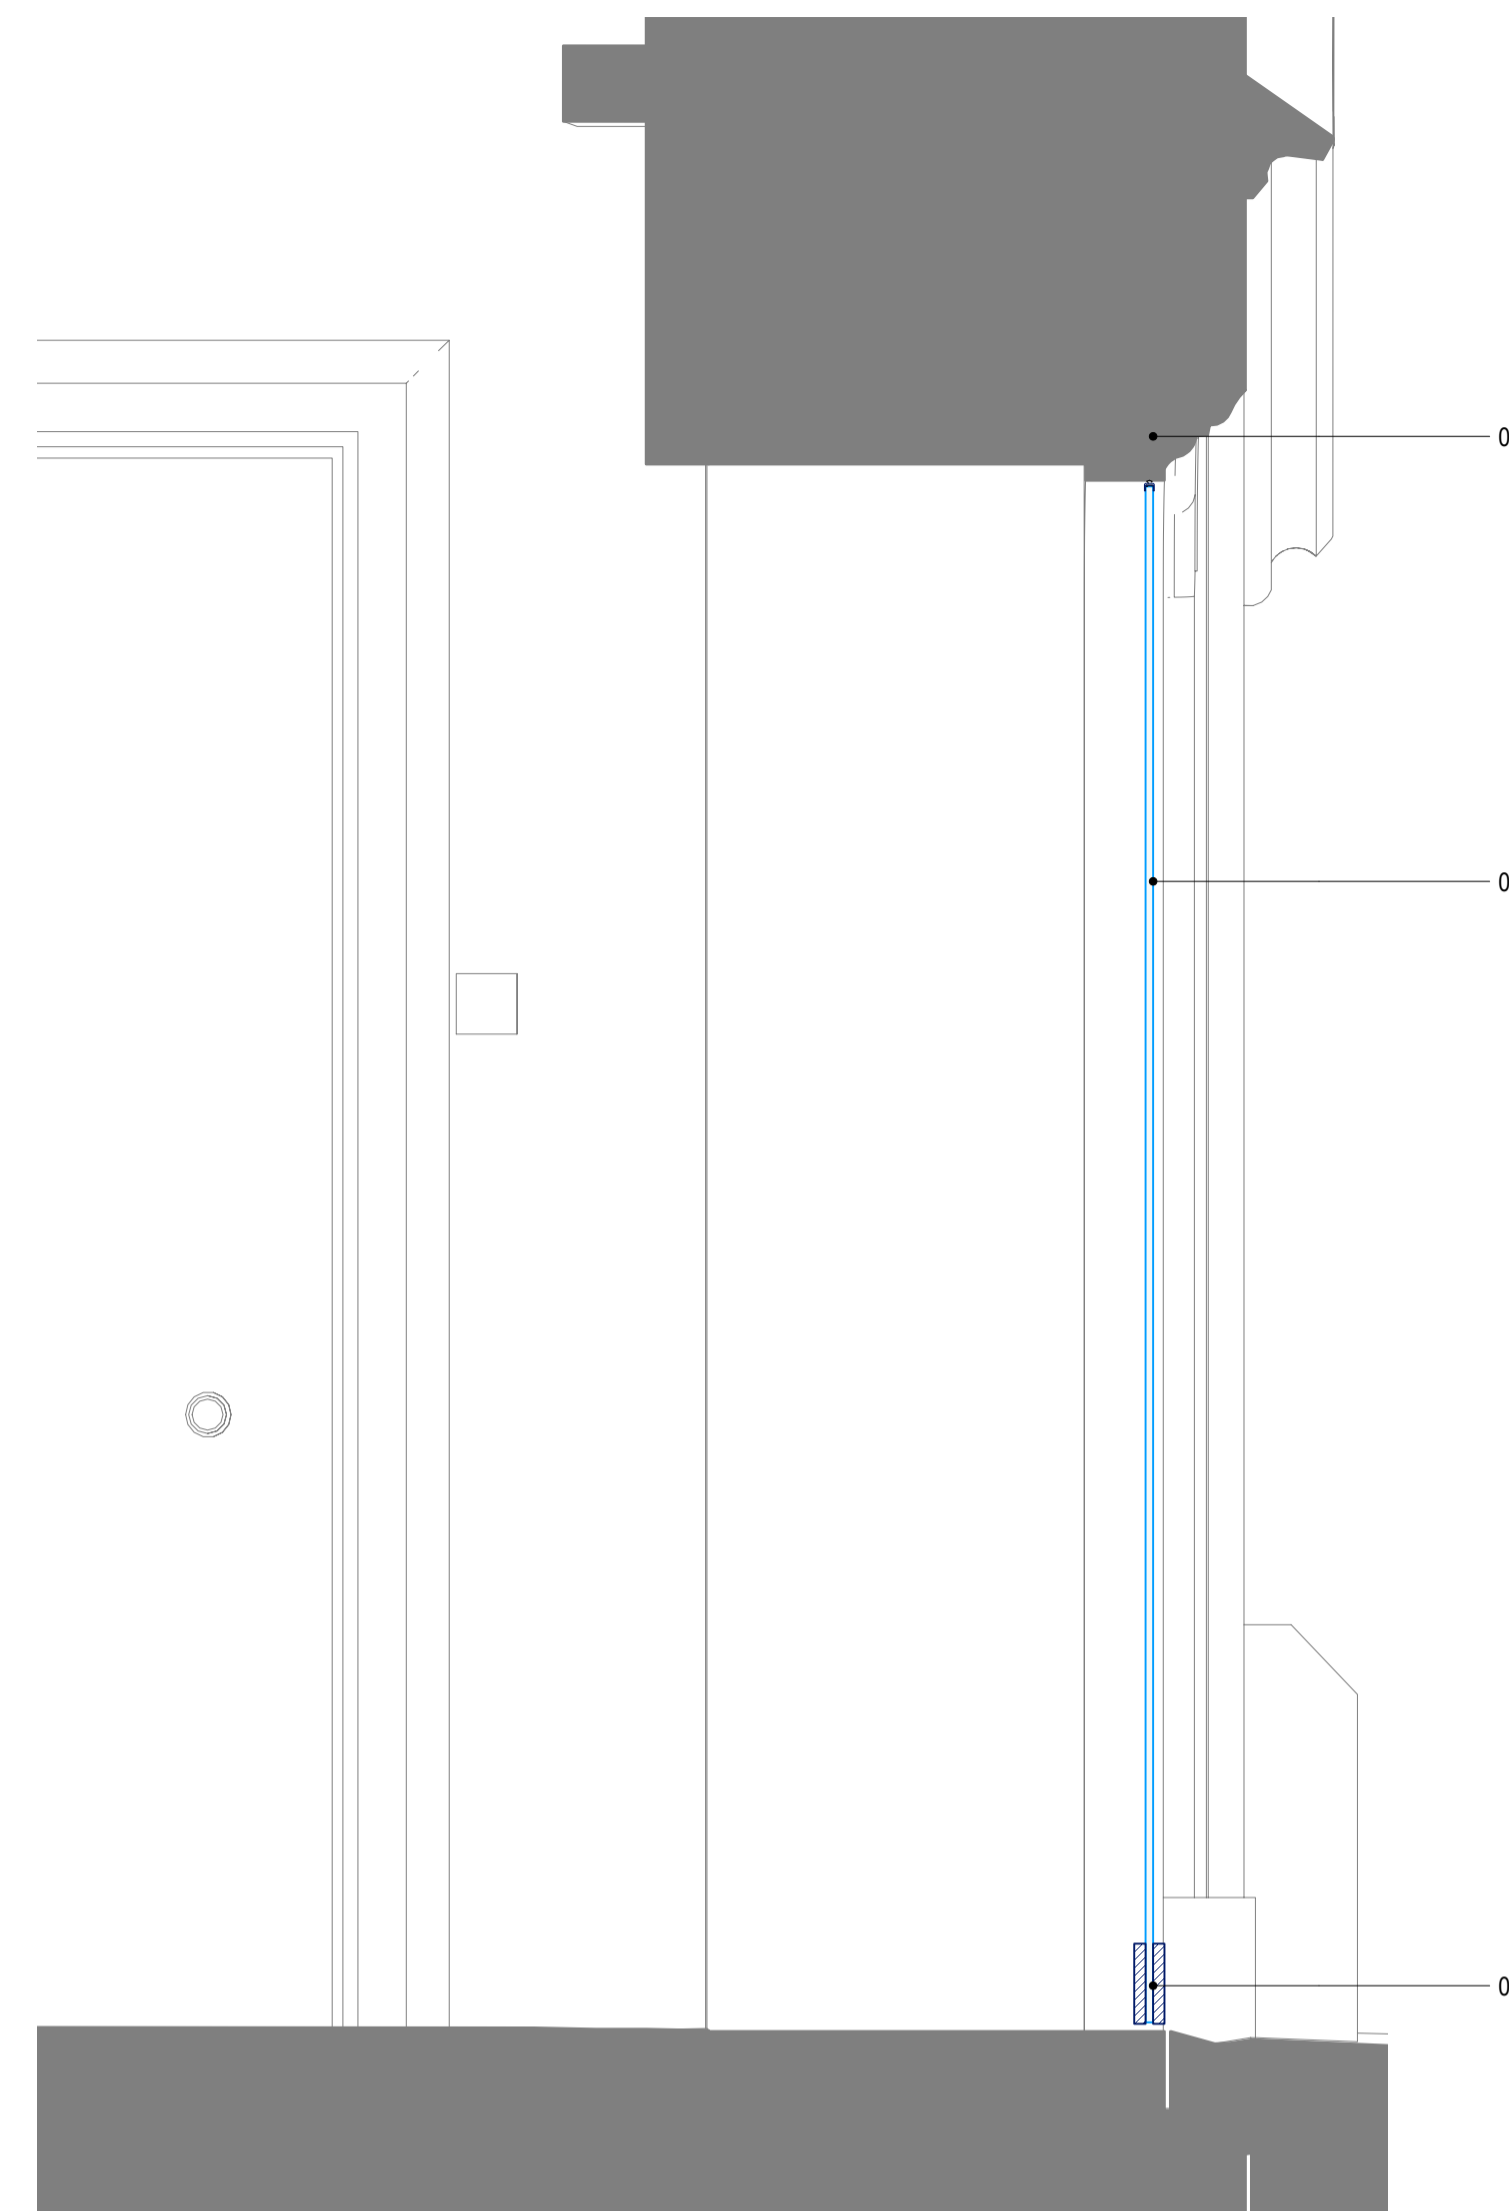

Typical proposed frameless glass door
Proposed section
Door to Staircase 5 depicted
1:10 @ A1

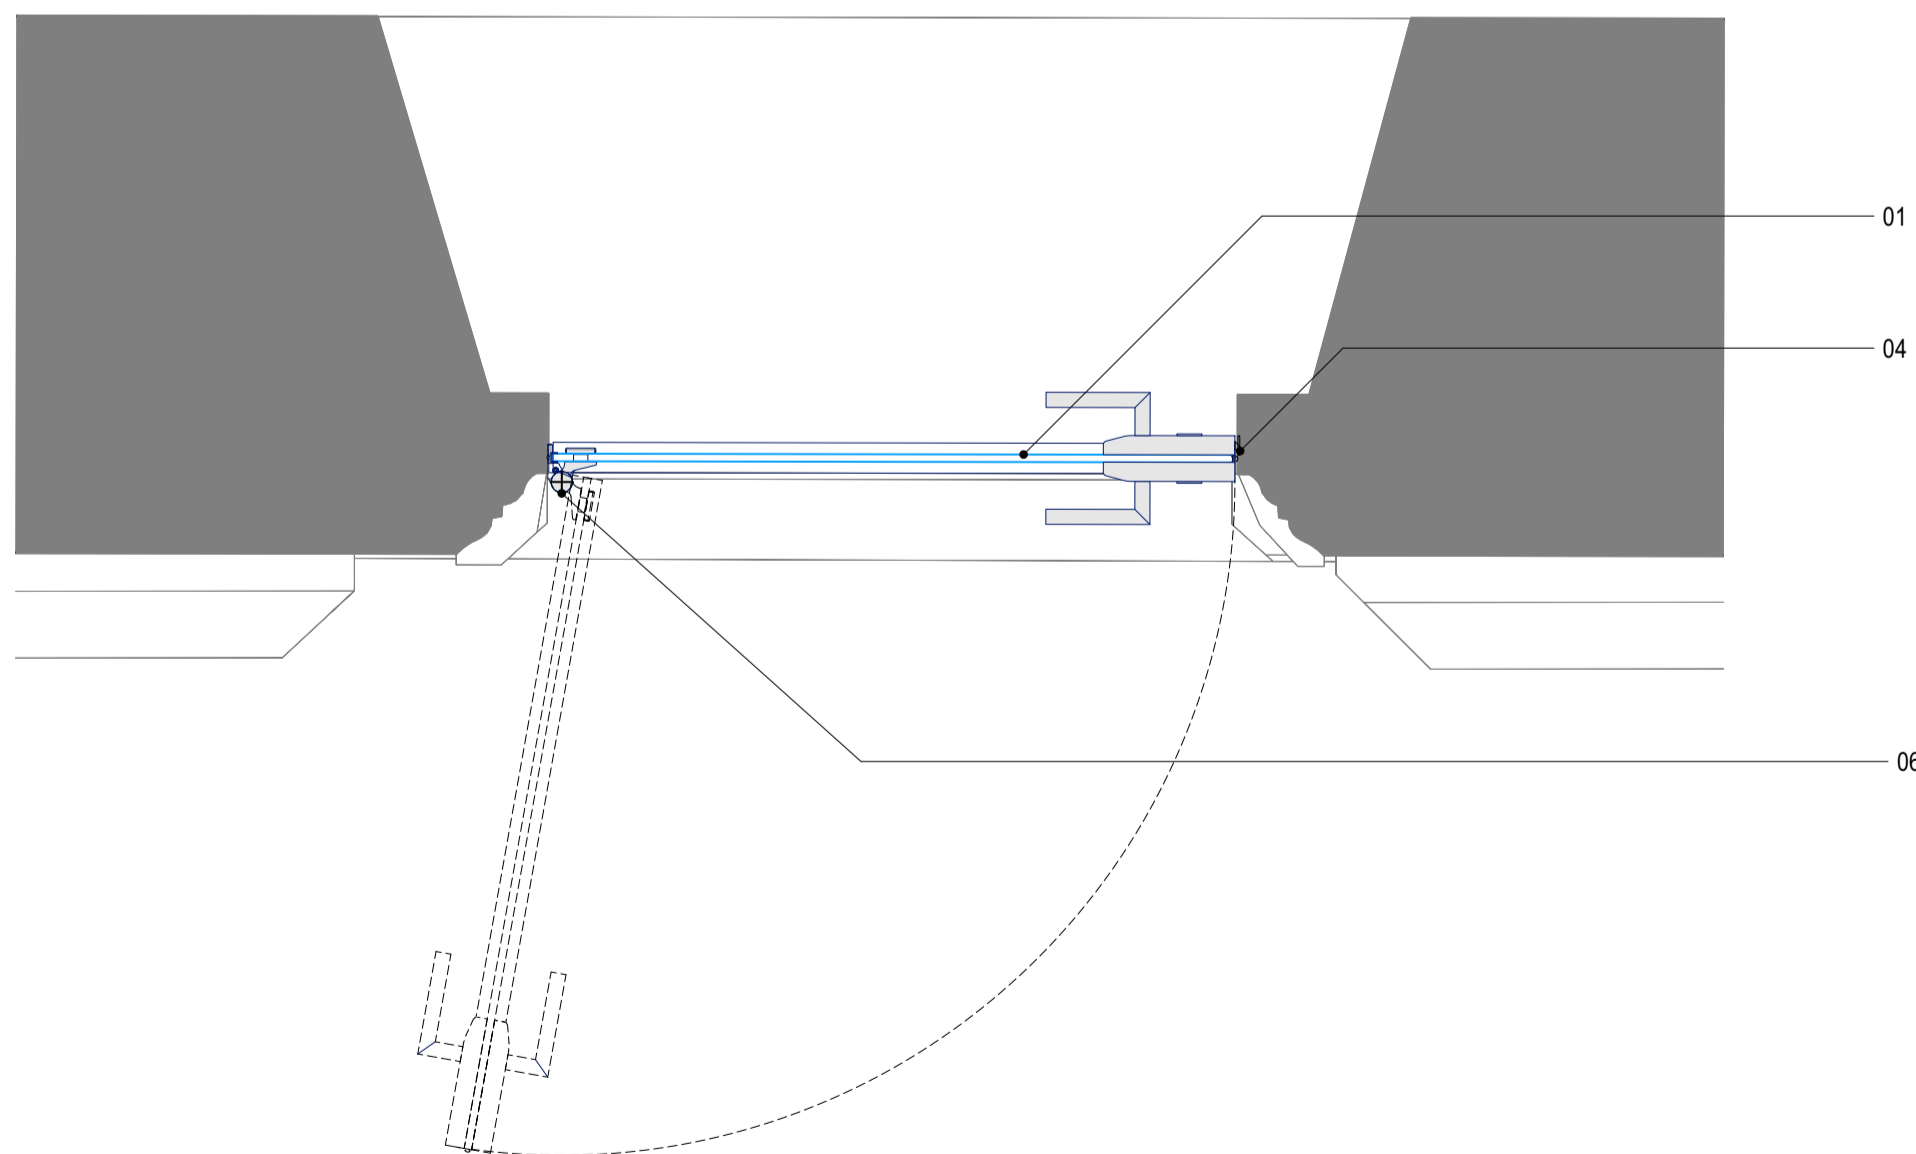

Typical proposed frameless glass door
Proposed plan
Door to Staircase 5 depicted
1:10 @ A1

- Key**
- 01 Frameless glass leaf - shaped to suit opening
 - 02 Bottom rail - satin stainless steel
 - 03 Lever handle with lock - satin stainless steel
 - 04 Strike plate. Requires small recess into stonework
 - 05 Manifestation
 - 06 Hydraulic hinge - fixed into stonework
 - 07 Wool pile draught seal
 - 08 Existing stone opening

PLANNING

Notes

Rev	Date	Amendment
1	15.03.24	Issued for Planning



WALTERS & COHEN ARCHITECTS 2 Wilkin Street London NW5 3NL mail@waltersandcohen.com Telephone 020 7428 9751					
Pembroke College - Old Quad Typical glass entrance door details					
Checked by TL	Scale 1:200@A1	Date Drawn 05.02.24	Job No. 2313	Drawing No. PD-3065	Revision -
<small>© This drawing is copyright. Check dimensions on site</small>					