




Elevation 03
Old Quad courtyard elevation
1:100@A1



Elevation 04
Old Quad courtyard elevation
1:100@A1

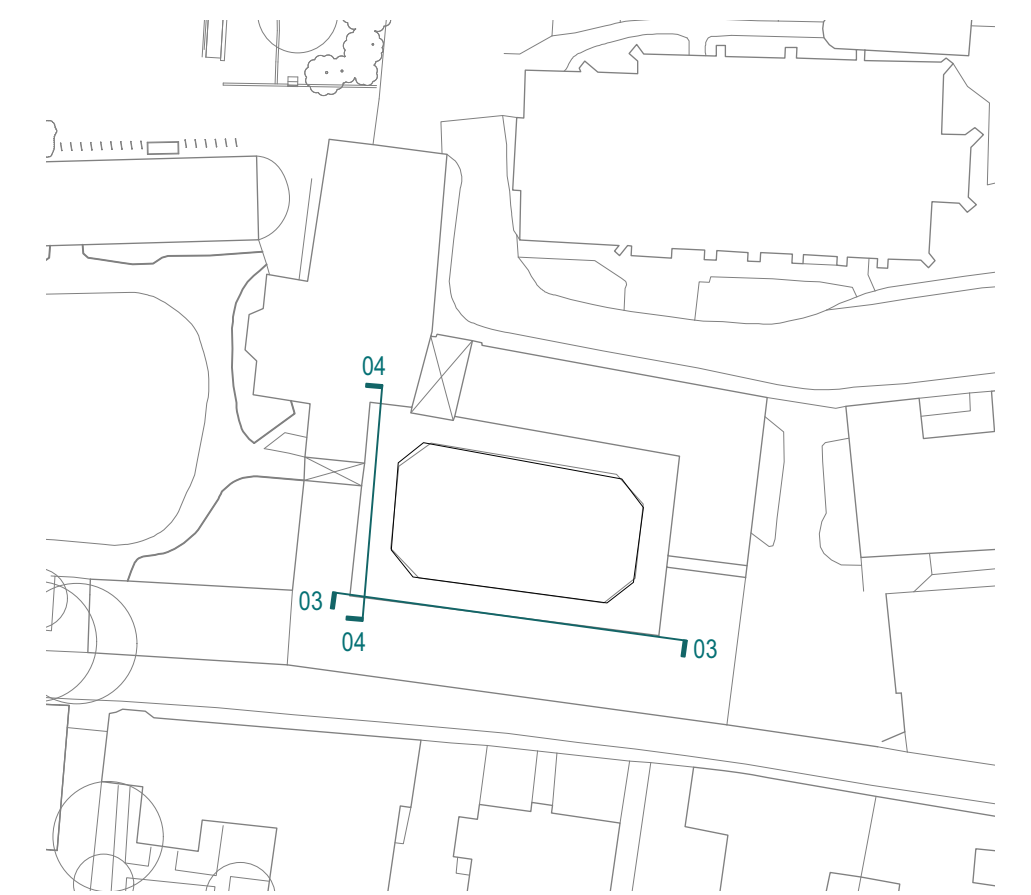

Key plan
(NTS)



Rev	Date	Amendment
--	15.03.24	Issued for Planning

WALTERS & COHEN ARCHITECTS		2 Wilkin Street London NW5 3NL		Telephone 020 7428 9751 mail@waltersandcohen.com	
Pembroke College Rokos and Old Quad			Existing Elevations 03 & 04		
Checked by TL	Scale 1:100@A1	Date Drawn 17.10.23	Job No. 2313	Drawing No. PD-0201	Revision -
© This drawing is copyright. Check dimensions on site.					

STAGE 3

Notes