


NOTES
 © SIDLEYS - THE COPYRIGHT OF ALL OR PART OF THIS DRAWING RESTS WITH SIDLEYS CHARTERED SURVEYORS.

ALL DIMENSIONS SHALL BE CHECKED BY THE PARTY TO WHOM THE DRAWING HAS BEEN ISSUED. ANY DISCREPANCIES SHALL BE BROUGHT TO THE ATTENTION OF SIDLEYS.

DO NOT SCALE FROM THIS DRAWING.

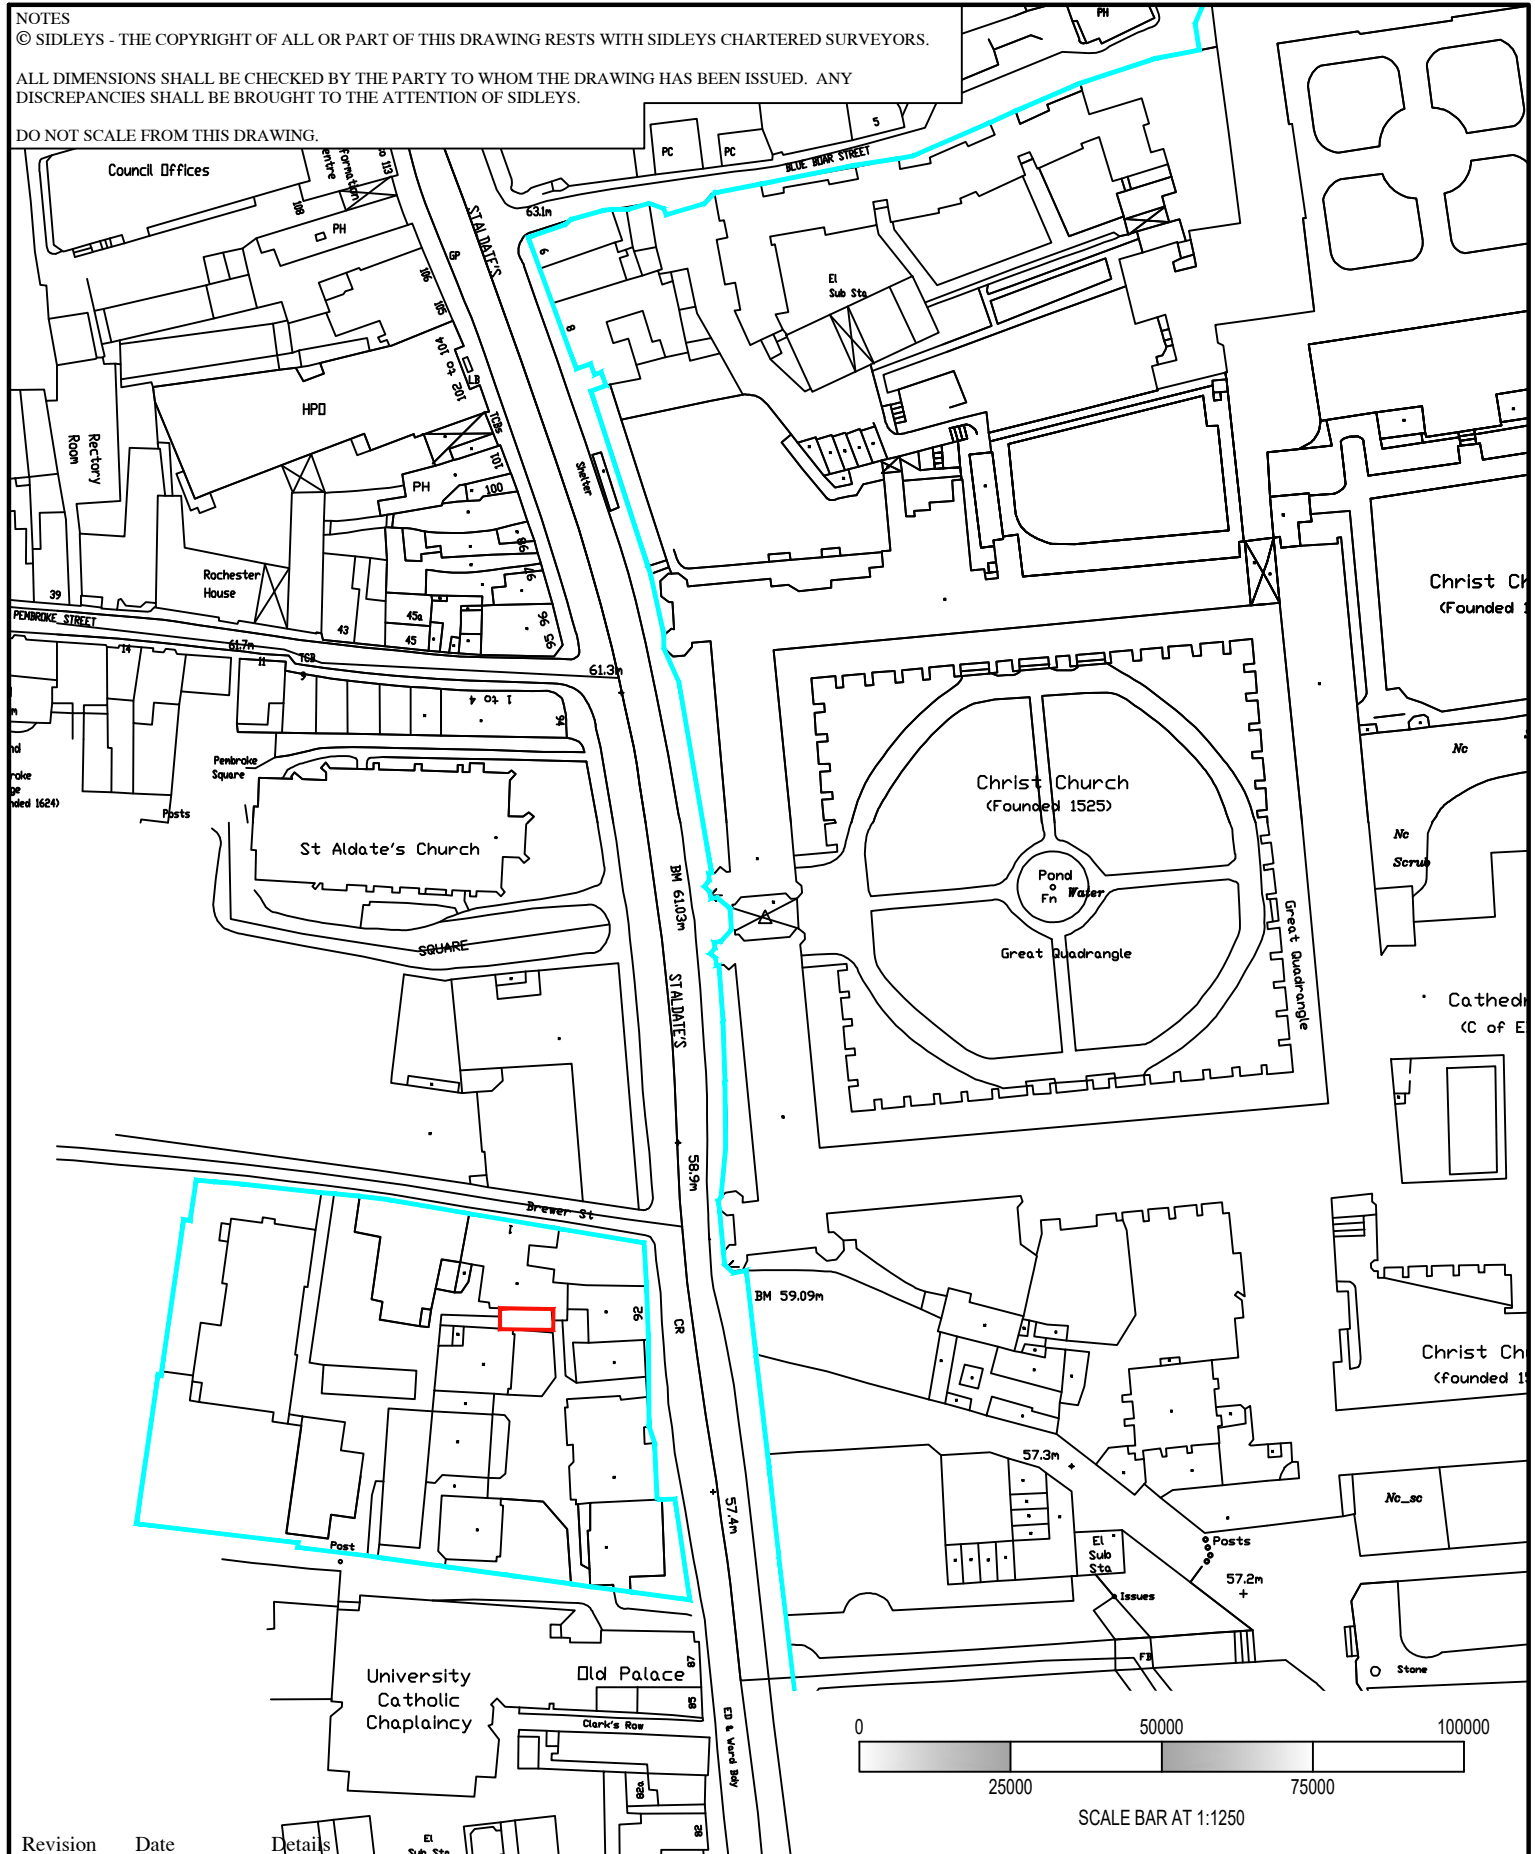

Revision Date Details

CHRIST CHURCH

CHRIST CHURCH
 ST ALDATES
 OXFORD
 OX1 1DP

LOCATION PLAN

Scale:
 1:1250 @ A4

Job No:
 6-1100

Drawn by:
 MR



Date:
 FEB 2024

Drawing No:
 LP-01

Checked by:
 AS

Sidleys
 CHARTERED SURVEYORS



6, King Edward Street, Oxford, OX1 4JL.
 Telephone (01865) 726016, Facsimile (01865) 791493
 www.sidleys.co.uk