



NOTES  
 © SIDLEYS - THE COPYRIGHT OF ALL OR PART OF THIS DRAWING RESTS WITH SIDLEYS CHARTERED SURVEYORS.  
 ALL DIMENSIONS SHALL BE CHECKED BY THE PARTY TO WHOM THE DRAWING HAS BEEN ISSUED. ANY DISCREPANCIES SHALL BE BROUGHT TO THE ATTENTION OF SIDLEYS.  
 DO NOT SCALE FROM THIS DRAWING.

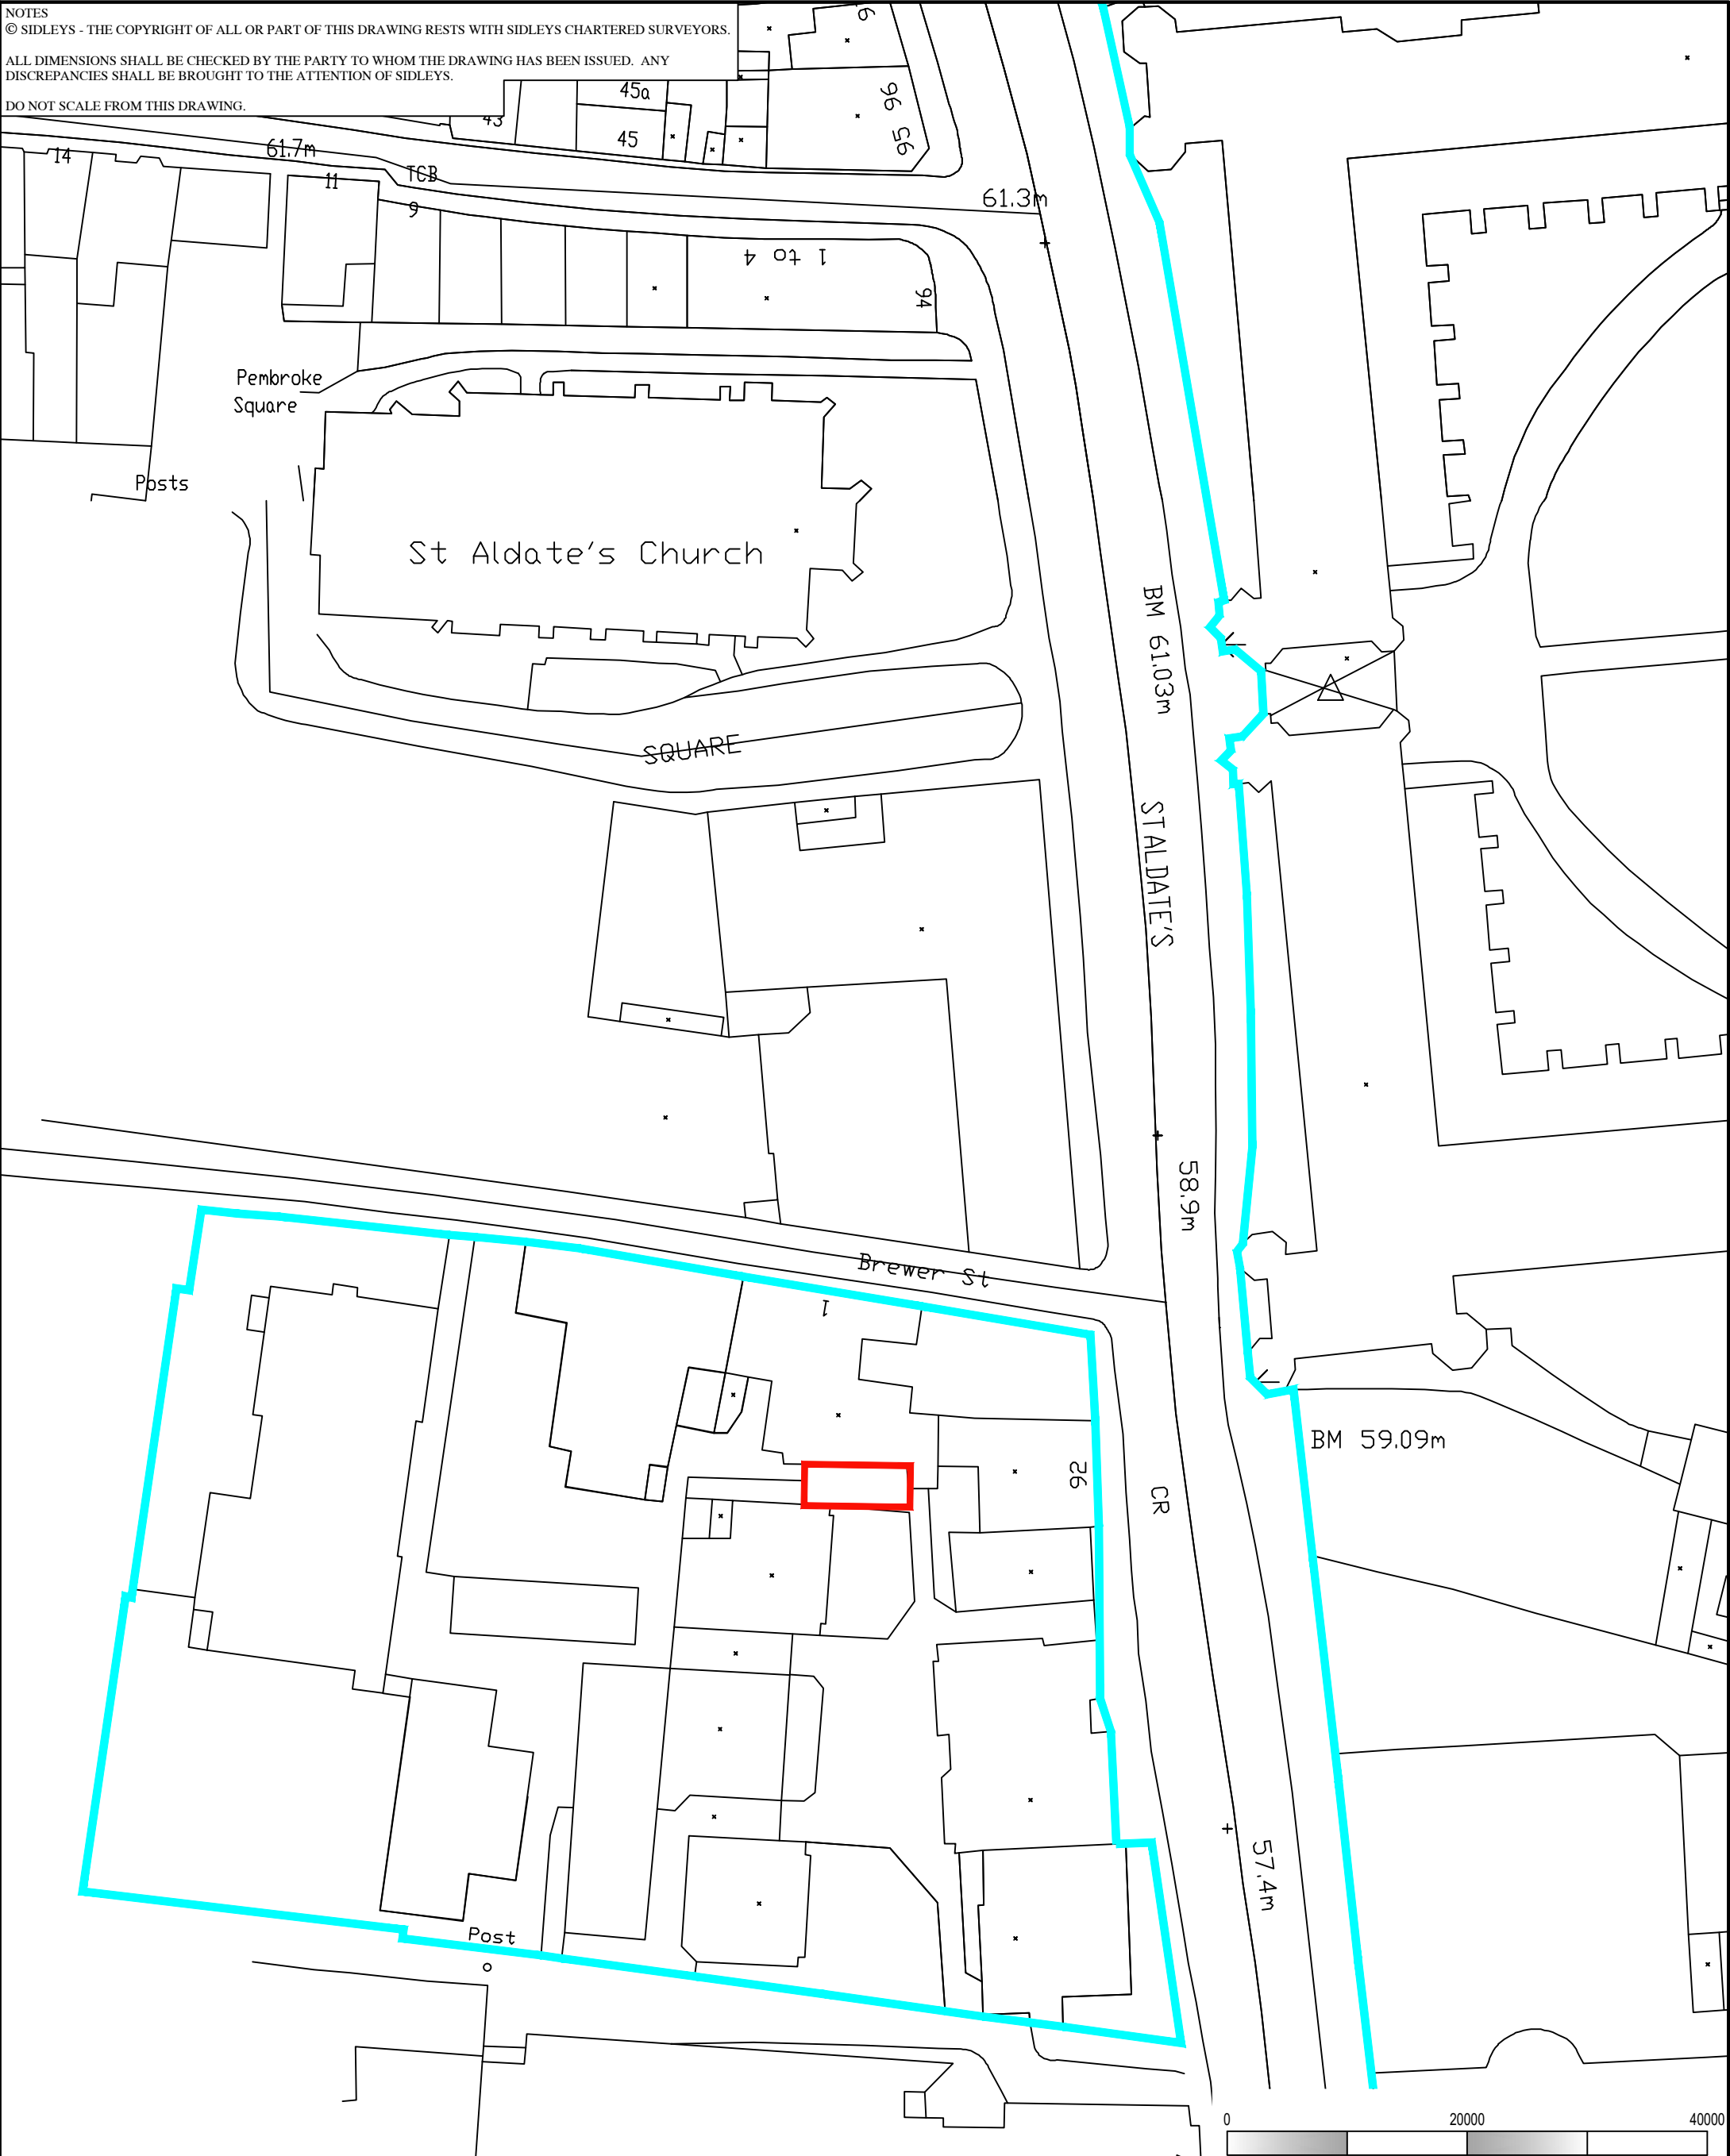

Revision	Date	Details
Scale:	Job No:	Drawn by:
1:500 @ A3	6-1100	MR
Date:	Drawing No:	Checked by:
FEB 2024	BP-01	AS

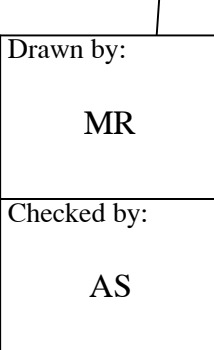

University Old Palace

**CHRIST CHURCH**

**BLOCK PLAN**



CHRIST CHURCH  
 ST ALDATES  
 OXFORD  
 OX1 1DP

**Sidleys**  
 CHARTERED SURVEYORS

**RICS**

6, King Edward Street, Oxford, OX1 4JL.  
 Telephone (01865) 726016, Facsimile (01865) 791493  
 www.sidleys.co.uk