


NOTES  
 © SIDLEYS - THE COPYRIGHT OF ALL OR PART OF THIS DRAWING RESTS WITH SIDLEYS CHARTERED SURVEYORS.  
 ALL DIMENSIONS SHALL BE CHECKED BY THE PARTY TO WHOM THE DRAWING HAS BEEN ISSUED. ANY DISCREPANCIES SHALL BE BROUGHT TO THE ATTENTION OF SIDLEYS.  
 DO NOT SCALE FROM THIS DRAWING.

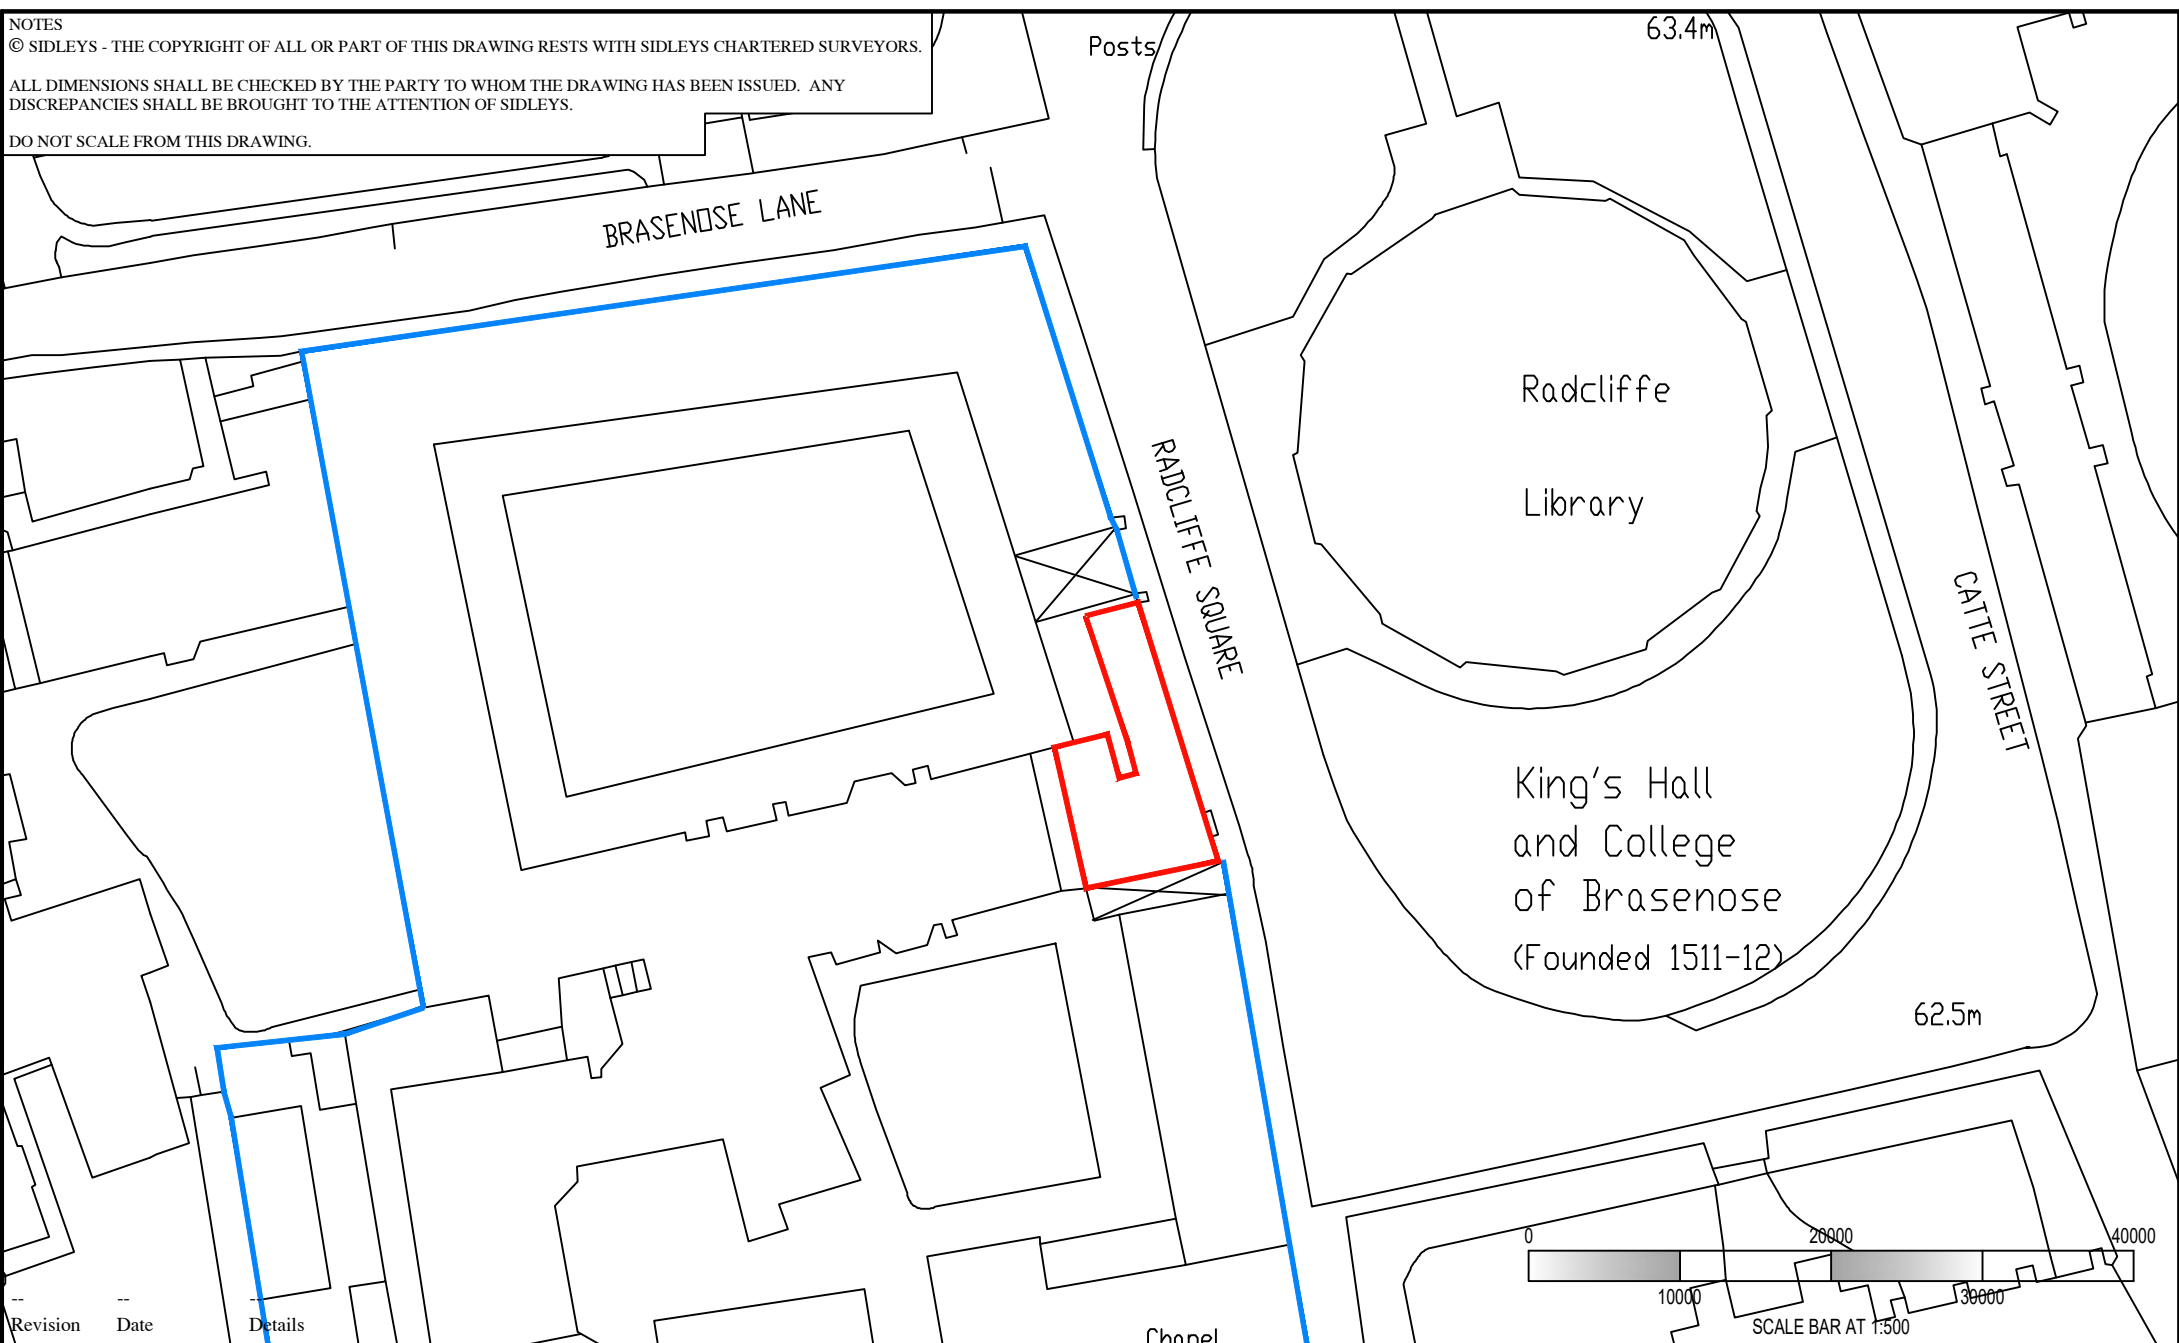

|          |      |         |
|----------|------|---------|
| Revision | Date | Details |
|----------|------|---------|

Scale:  
1:500 @ A4

Job No:  
6-0840

Drawn by:  
ST



**BRASENOSE COLLEGE**

EAST RANGE ROOF WORKS

REPRODUCED FROM THE ORDNANCE SURVEY MAP WITH THE PERMISSION OF HM STATIONERY OFFICE CROWN COPYRIGHT RESERVED No ES 849669

**Sidleys**  
 CHARTERED SURVEYORS



6, King Edward Street, Oxford, OX1 4JL.  
 Telephone (01865) 726016, Facsimile (01865) 791493  
 www.sidleys.co.uk

Date:  
SEPT 2019

Drawing No:  
BP-01

Checked by:  
DT

BRASENOSE COLLEGE  
 OXFORD  
 OX1 4AJ

**BLOCK PLAN**