


NOTES  
 © SIDLEYS - THE COPYRIGHT OF ALL OR PART OF THIS DRAWING RESTS WITH SIDLEYS CHARTERED SURVEYORS.

ALL DIMENSIONS SHALL BE CHECKED BY THE PARTY TO WHOM THE DRAWING HAS BEEN ISSUED. ANY DISCREPANCIES SHALL BE BROUGHT TO THE ATTENTION OF SIDLEYS.

DO NOT SCALE FROM THIS DRAWING.

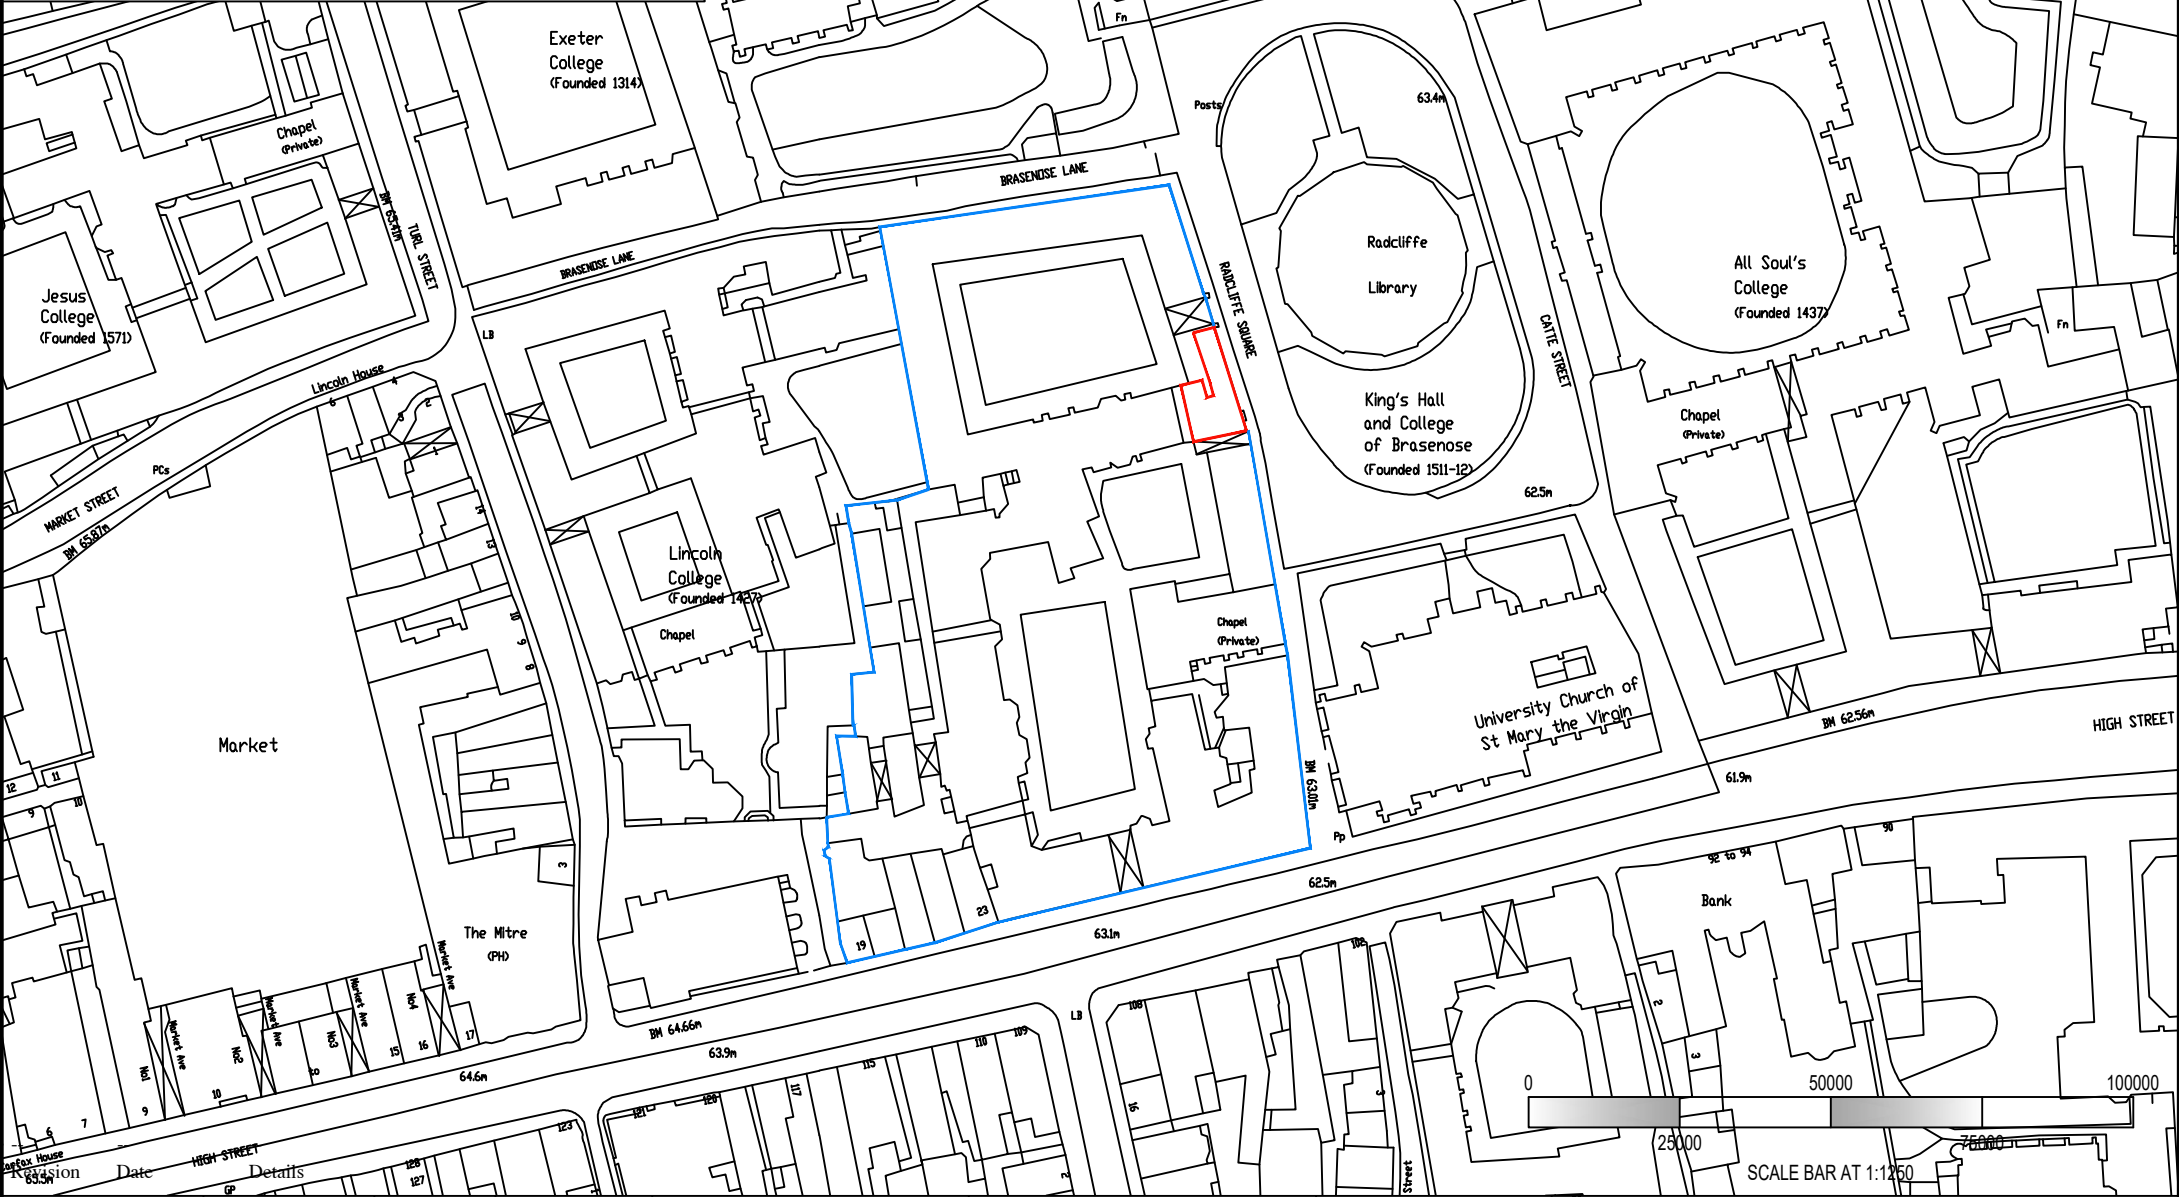

Scale: 1:1250 @ A4	Job No: 6-0840	Drawn by: ST
Date: SEPT 2019	Drawing No: LP-01	Checked by: DT



**BRASENOSE COLLEGE**  
 BRASENOSE COLLEGE  
 OXFORD  
 OX1 4AJ

EAST RANGE ROOF WORKS  
**LOCATION PLAN**

REPRODUCED FROM  
 THE ORDINANCE  
 SURVEY MAP WITH THE  
 PERMISSION OF HM  
 STATIONERY OFFICE  
 CROWN COPYRIGHT  
 RESERVED No ES 849669

**Sidleys**  
 CHARTERED SURVEYORS



6, King Edward Street, Oxford, OX1 4JL.  
 Telephone (01865) 726016, Facsimile (01865) 791493  
[www.sidleys.co.uk](http://www.sidleys.co.uk)