

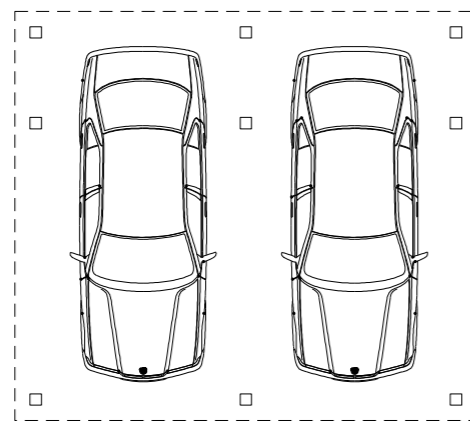
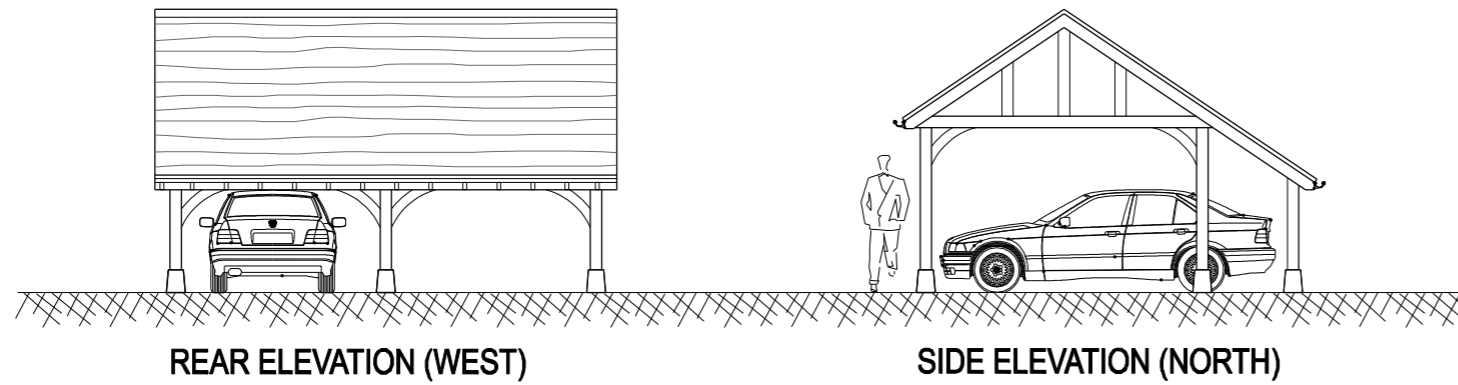


PROPOSED CAR PORT ELEVATIONS

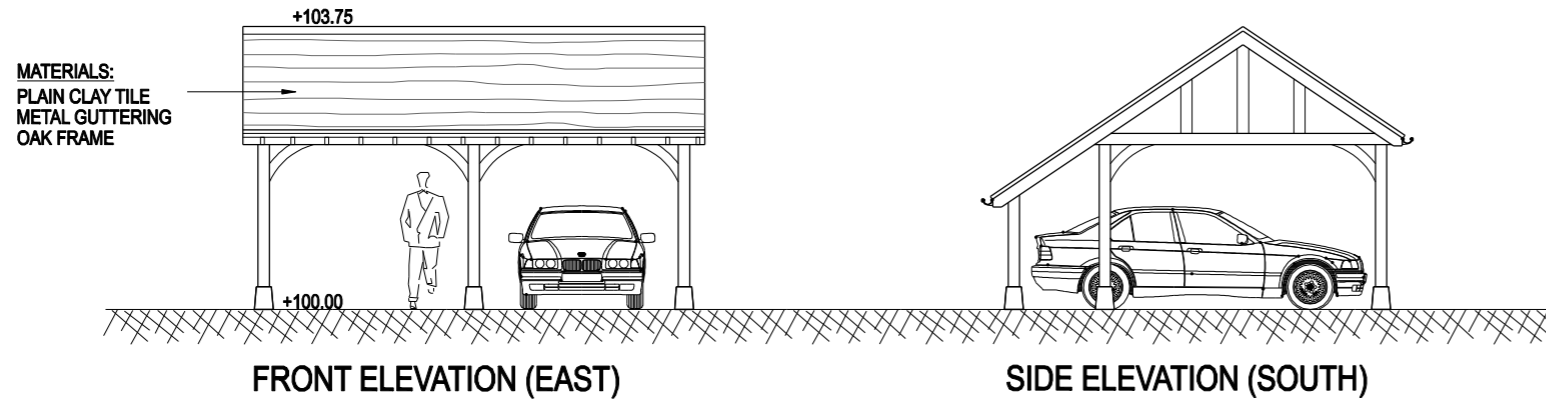

FLOOR

 

ROOF

Rev	Date	Revision

Title: PROPOSED ELEVATIONS AND PLANS - CAR PORT
Project: 8B HARBERTON MEAD
 OXFORD
 OX3 0DB

Client: MR & MRS WAITHMAN
 8B HARBERTON MEAD
 OXFORD
 OX3 0DB

AKT Planning+Architecture
 Chartered Town Planners and Architects
 Kingswood Berrick Salome Wallingford
 Oxfordshire OX10 6JQ T.01865 891497
www.archkingtech.co.uk

Date	Scale	Drawing No.	Revision
MAR 24	1:100@A3	J1017/CPPP/203	