


# PROPOSED CAR PORT IN CONTEXT

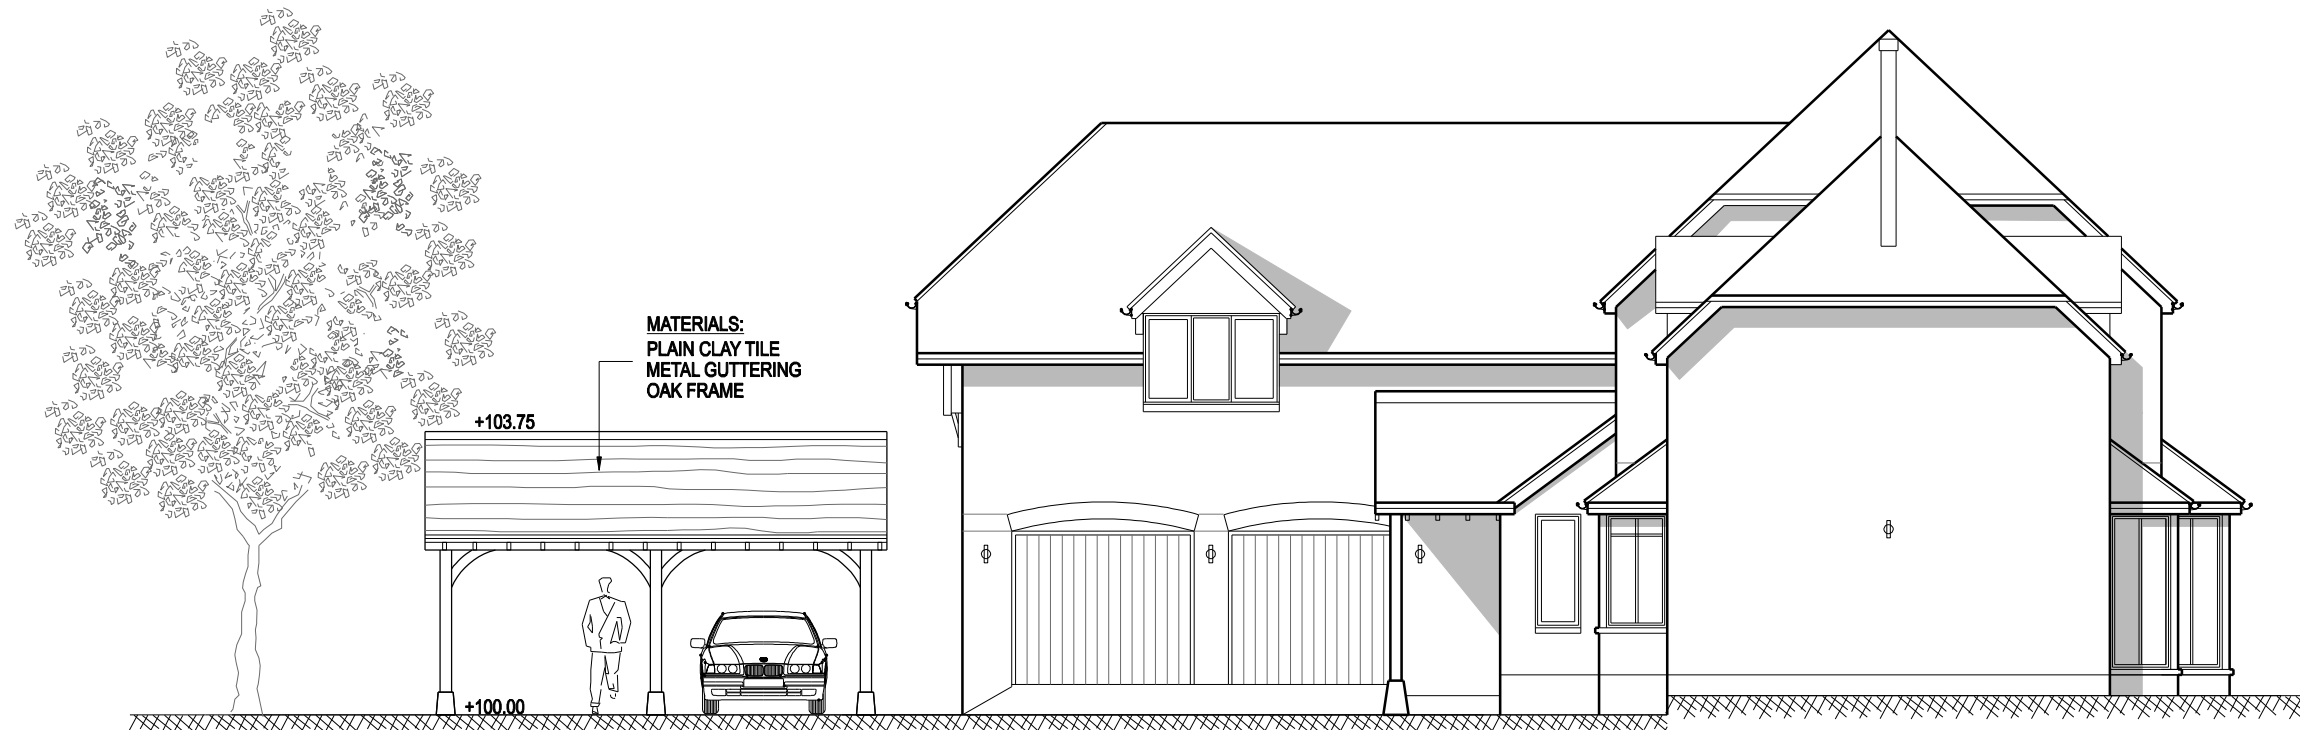

PROPOSED OAK FRAME CAR PORT (OPEN SIDED)

PRINCIPAL ELEVATION



SIDE ELEVATION

Rev	Date	Revision

**Title:** PROPOSED ELEVATIONS IN CONTEXT - CAR PORT  
**Project:** 8B HARBERTON MEAD  
 OXFORD  
 OX3 0DB

**Client:** MR & MRS WAITHMAN  
 8B HARBERTON MEAD  
 OXFORD  
 OX3 0DB

**AKT** Planning+Architecture  
 Chartered Town Planners and Architects  
 Kingswood Berrick Salome Wallingford  
 Oxfordshire OX10 6JQ T.01865 891497  
[www.archkingtech.co.uk](http://www.archkingtech.co.uk)

Date	Scale	Drawing No.	Revision
MAR 24	1:100@A3	J1017/CPPP/204	