
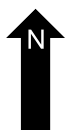


Existing dropped curb

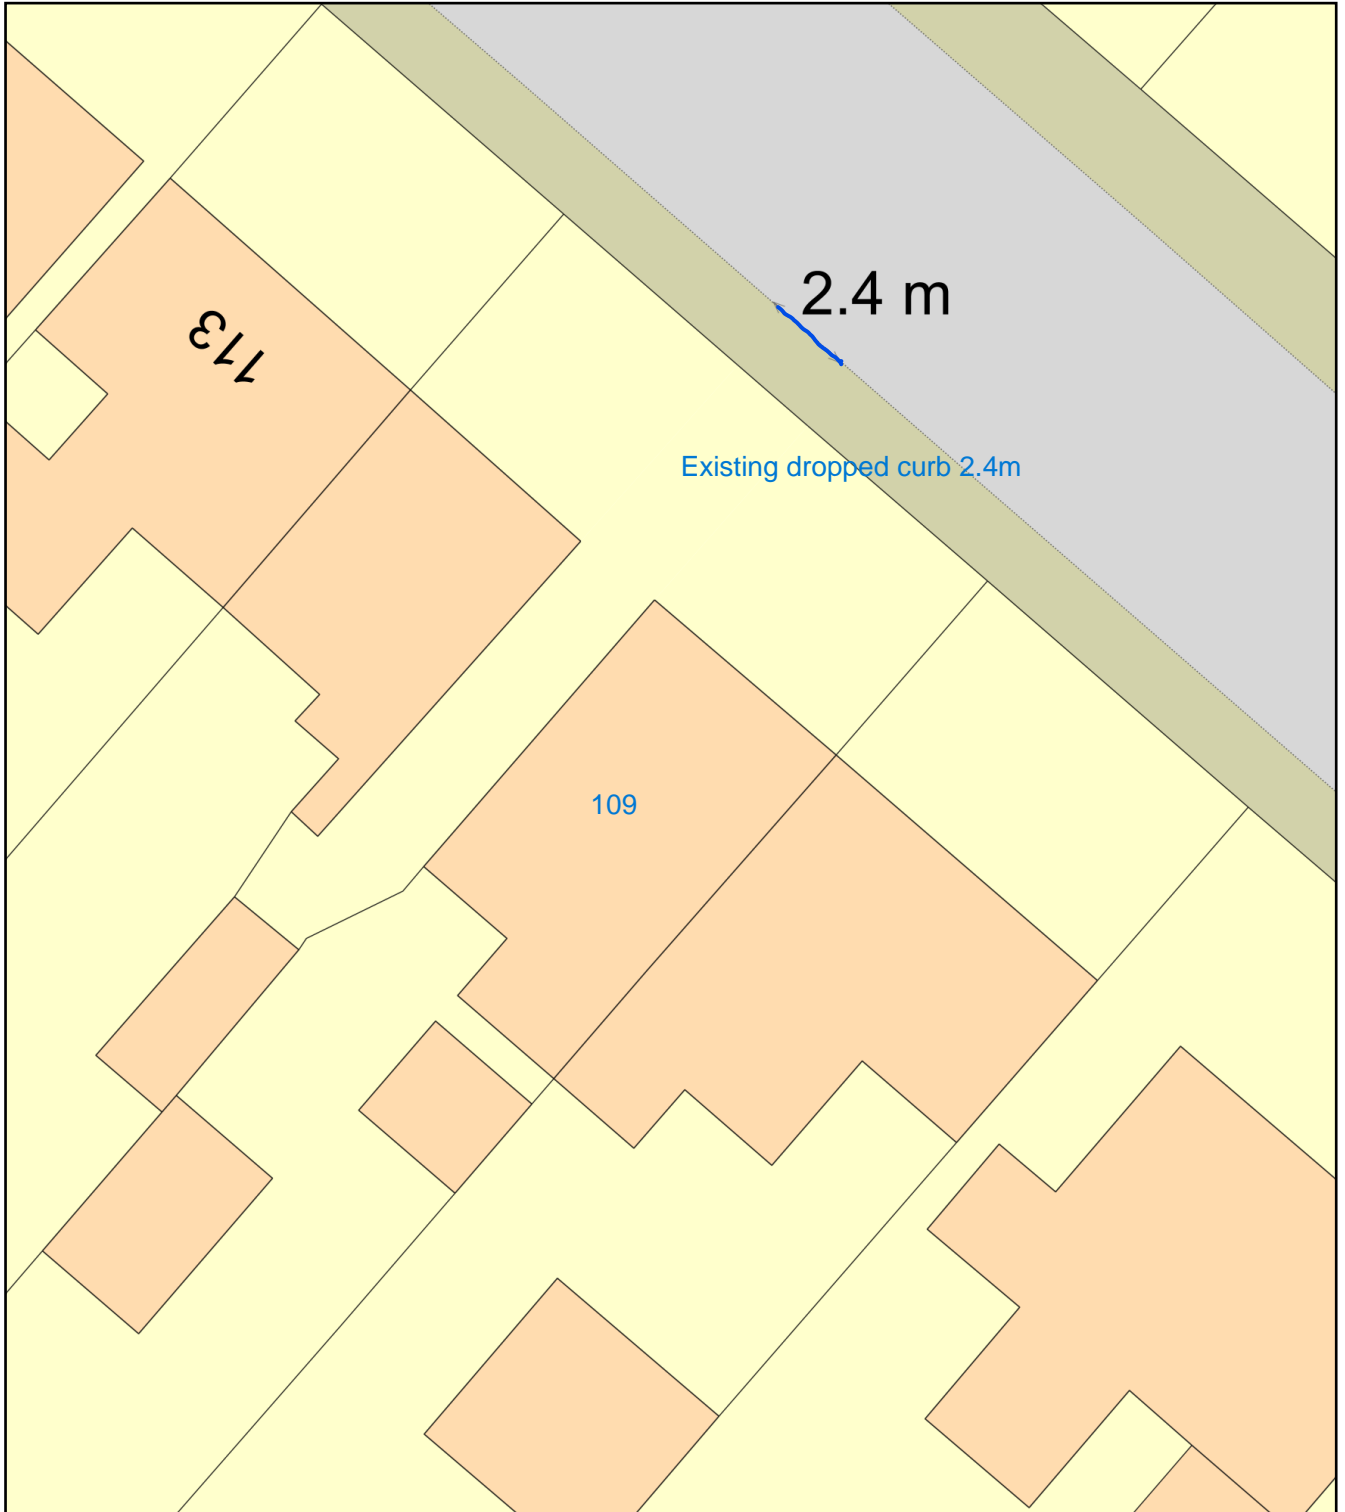

Plan Produced for: Wayne Hooper

Date Produced: 07 Apr 2024

Plan Reference Number: TQRQM24098093328181

Scale: 1:200 @ A4